


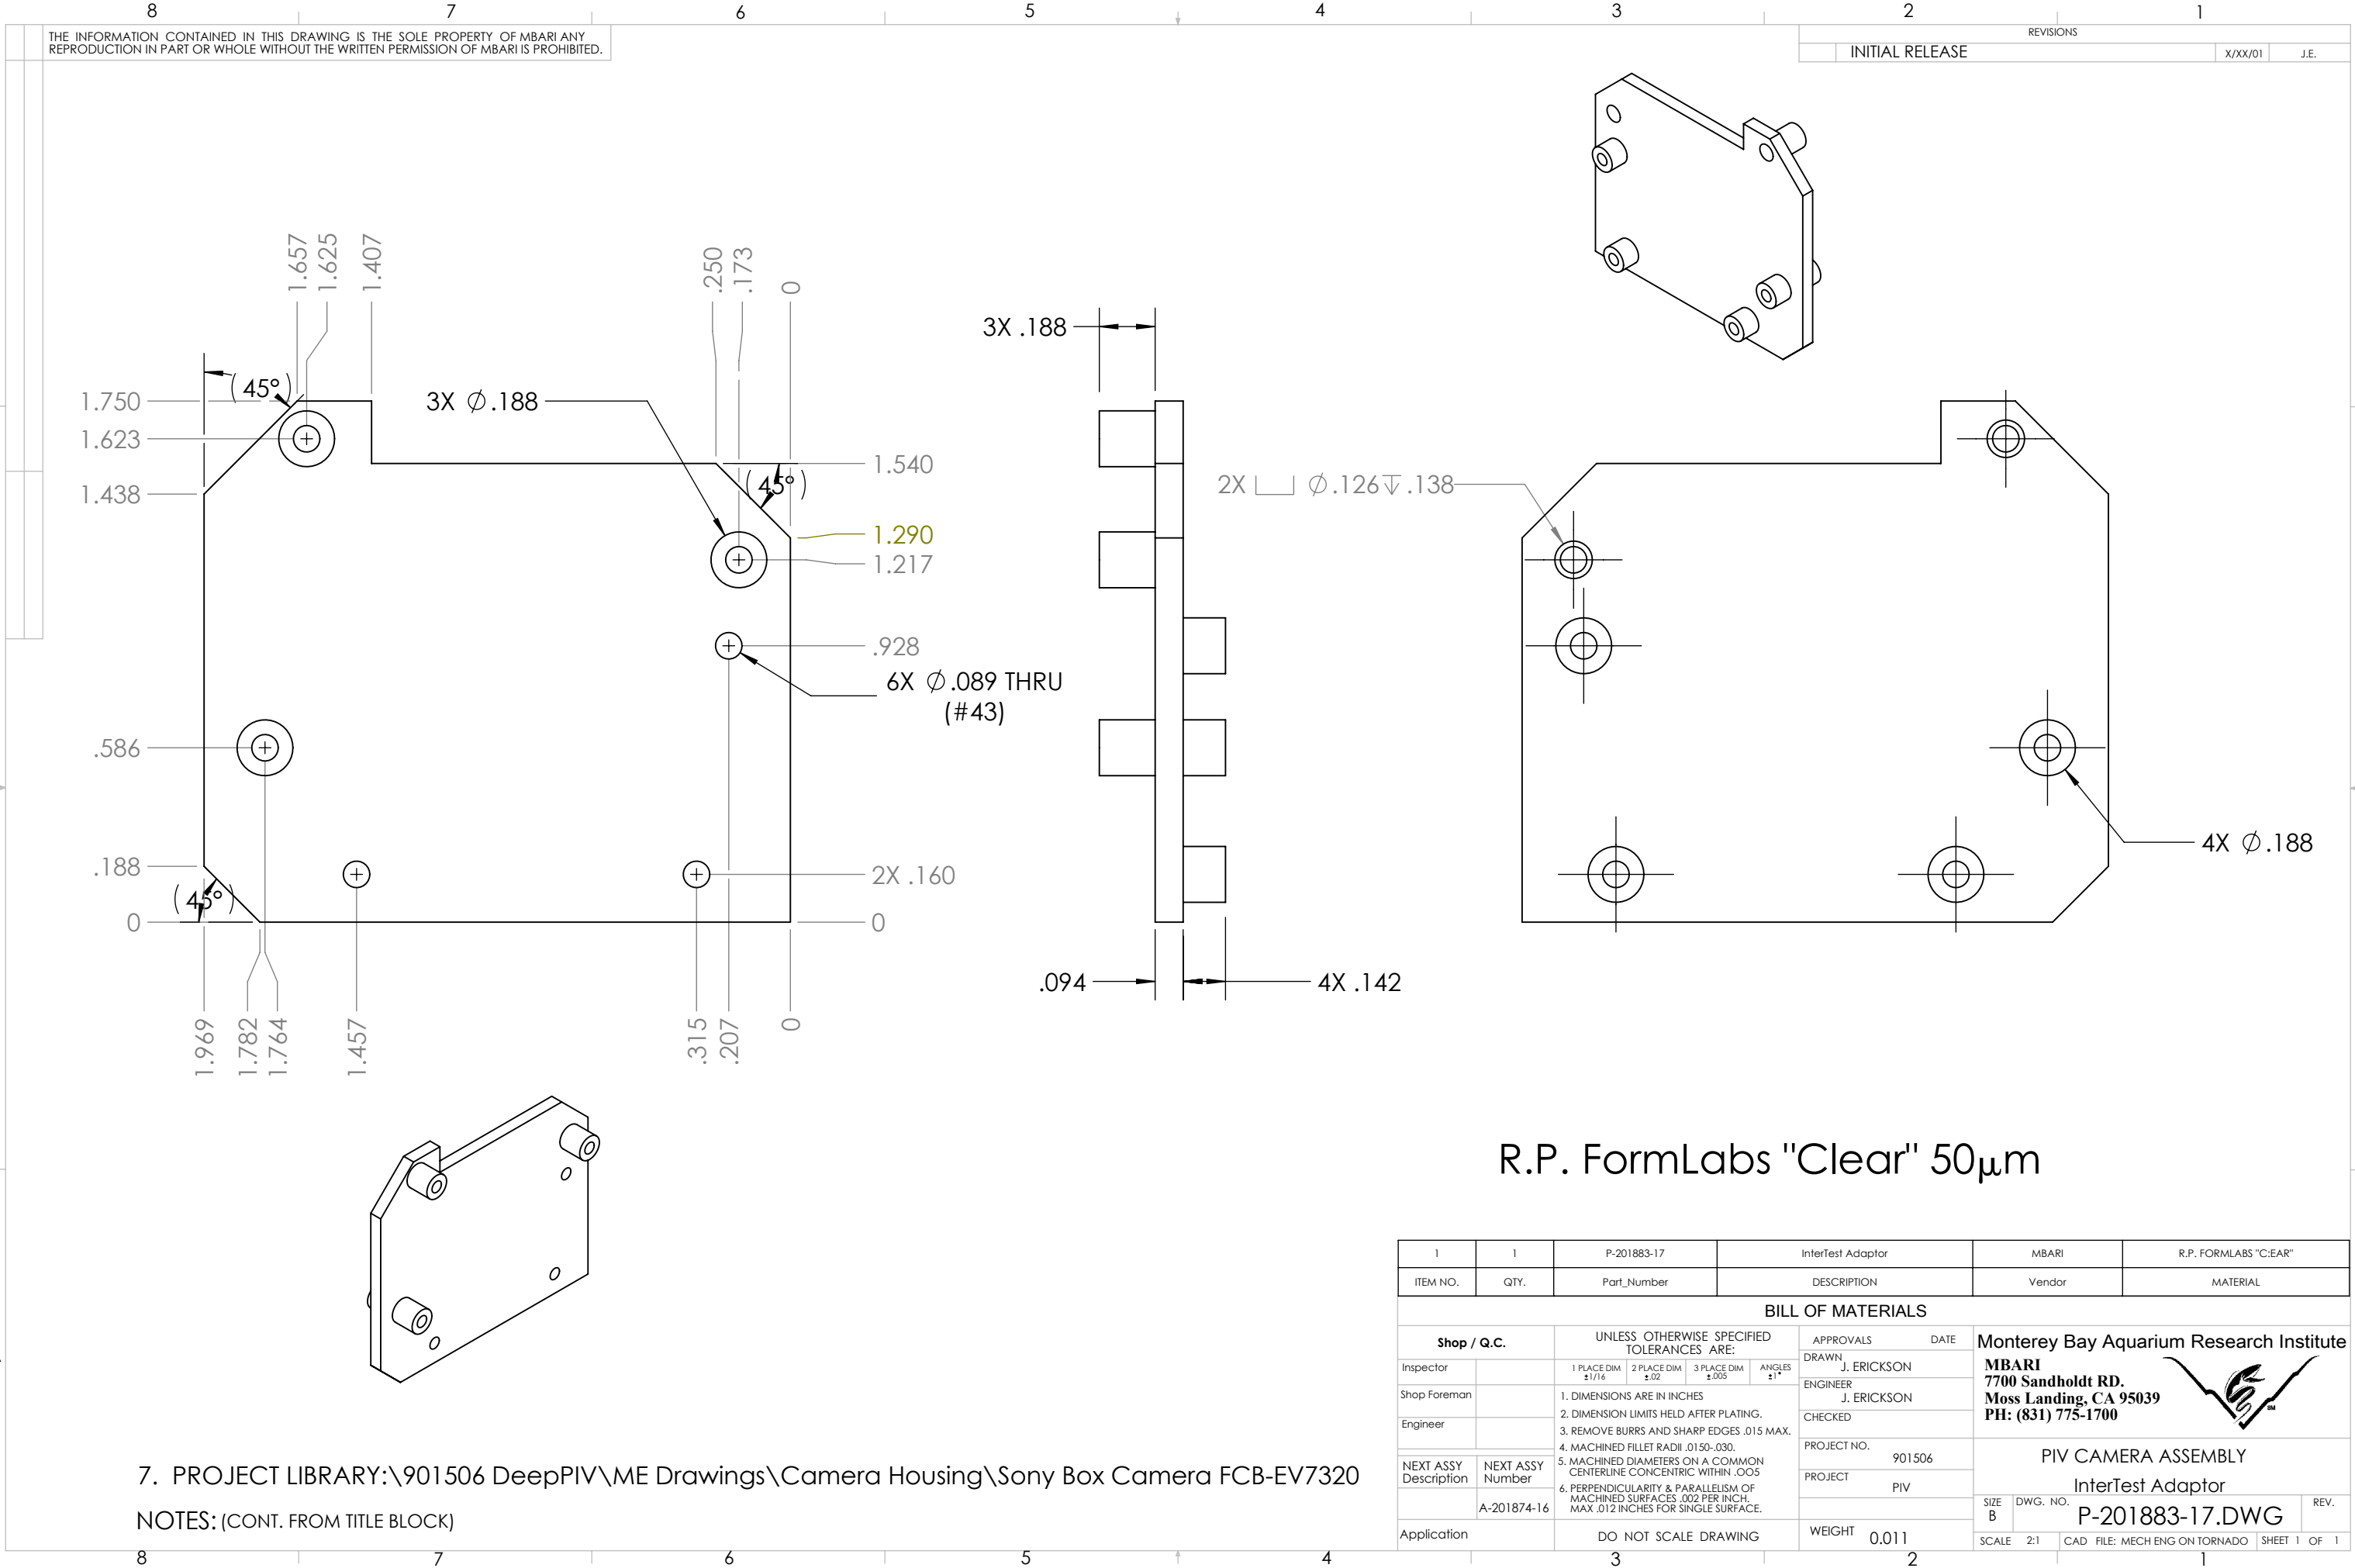

THE INFORMATION CONTAINED IN THIS DRAWING IS THE SOLE PROPERTY OF MBARI ANY REPRODUCTION IN PART OR WHOLE WITHOUT THE WRITTEN PERMISSION OF MBARI IS PROHIBITED.

REVISIONS		
INITIAL RELEASE	X/XX/01	J.E.

R.P. FormLabs "Clear" 50μm

I	I	P-201883-17	InterTest Adaptor	MBARI	R.P. FORMLABS "C:EAR"
ITEM NO.	QTY.	Part_Number	DESCRIPTION	Vendor	MATERIAL
BILL OF MATERIALS					
Shop / Q.C.		UNLESS OTHERWISE SPECIFIED TOLERANCES ARE:		APPROVALS DATE	
Inspector		1 PLACE DIM ±1/16	2 PLACE DIM ±.02	3 PLACE DIM ±.005	ANGLES ±1°
Shop Foreman		1. DIMENSIONS ARE IN INCHES 2. DIMENSION LIMITS HELD AFTER PLATING. 3. REMOVE BURRS AND SHARP EDGES .015 MAX. 4. MACHINED FILLET RADII .0150-.030. 5. MACHINED DIAMETERS ON A COMMON CENTERLINE CONCENTRIC WITHIN .005 6. PERPENDICULARITY & PARALLELISM OF MACHINED SURFACES .002 PER INCH. MAX .012 INCHES FOR SINGLE SURFACE.		DRAWN	J. ERICKSON
Engineer				ENGINEER	J. ERICKSON
				CHECKED	
NEXT ASSY Description	NEXT ASSY Number			PROJECT NO.	901506
	A-201874-16			PROJECT	PIV
Application		DO NOT SCALE DRAWING		WEIGHT	0.011
				Monterey Bay Aquarium Research Institute	
				MBARI	
				7700 Sandholdt RD.	
				Moss Landing, CA 95039	
				PH: (831) 775-1700	
				PIV CAMERA ASSEMBLY	
				InterTest Adaptor	
		SIZE B	DWG. NO.	REV.	
			P-201883-17.DWG		
		SCALE 2:1	CAD FILE: MECH ENG ON TORNADO	SHEET 1 OF 1	

7. PROJECT LIBRARY:\901506 DeepPIV\ME Drawings\Camera Housing\Sony Box Camera FCB-EV7320

NOTES: (CONT. FROM TITLE BLOCK)