


THE INFORMATION CONTAINED IN THIS DRAWING IS THE SOLE PROPERTY OF MBARI. ANY REPRODUCTION IN PART OR WHOLE WITHOUT THE WRITTEN PERMISSION OF MBARI IS PROHIBITED.

REVISIONS		
INITIAL RELEASE	X/XX/01	J.E.

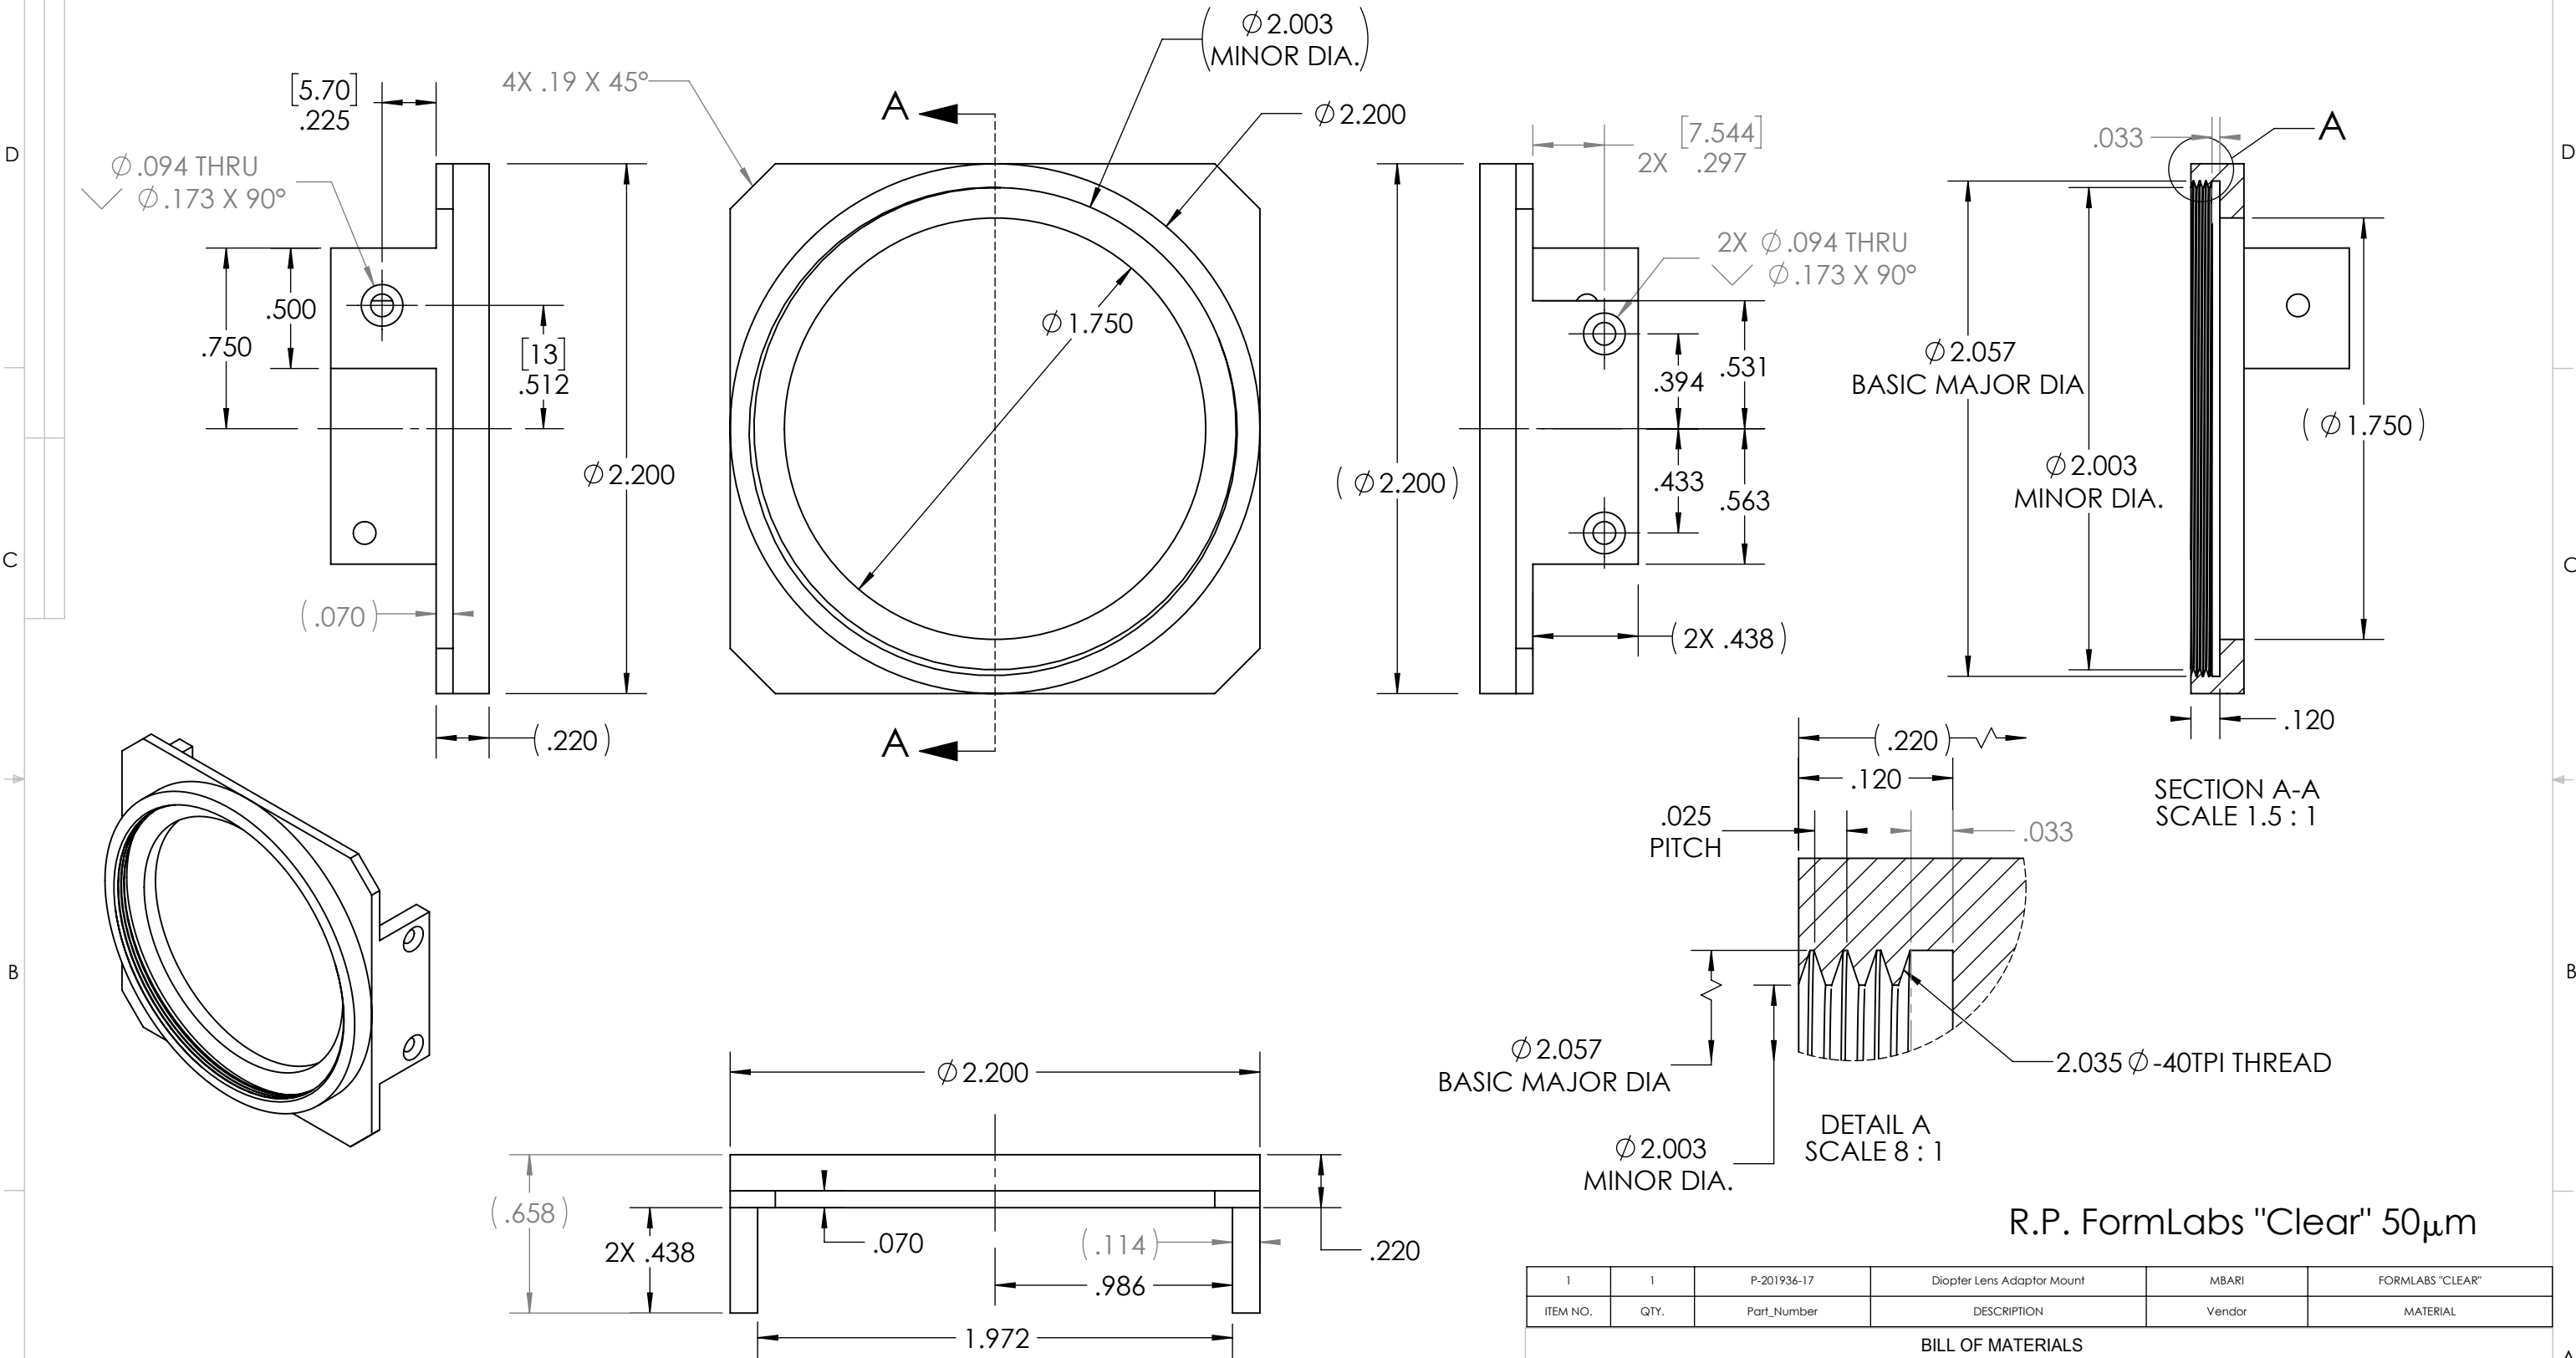

R.P. FormLabs "Clear" 50μm

7. PROJECT LIBRARY:\901506 DeepPIV\ME Drawings\Camera Housing\Sony Box Camera FCB-EV7320
NOTES: (CONT. FROM TITLE BLOCK)

1	1	P-201936-17	Diopter Lens Adaptor Mount		MBARI	FORMLABS "CLEAR"	
ITEM NO.	QTY.	Part_Number	DESCRIPTION		Vendor	MATERIAL	
BILL OF MATERIALS							
Shop / Q.C.		UNLESS OTHERWISE SPECIFIED TOLERANCES ARE:			APPROVALS DATE		
Inspector		1 PLACE DIM ±1/16	2 PLACE DIM ±.02	3 PLACE DIM ±.005	ANGLES ±1°	DRAWN J. ERICKSON 9/27/17	
Shop Foreman		1. DIMENSIONS ARE IN INCHES 2. DIMENSION LIMITS HELD AFTER PLATING. 3. REMOVE BURRS AND SHARP EDGES .015 MAX. 4. MACHINED FILLET RADII .0150-.030. 5. MACHINED DIAMETERS ON A COMMON CENTERLINE CONCENTRIC WITHIN .005 6. PERPENDICULARITY & PARALLELISM OF MACHINED SURFACES .002 PER INCH, MAX .012 INCHES FOR SINGLE SURFACE.				ENGINEER J. ERICKSON 9/27/17	
Engineer						CHECKED	
NEXT ASSY Description	NEXT ASSY Number	PROJECT NO. 901506				Monterey Bay Aquarium Research Institute MBARI 7700 Sandholdt RD. Moss Landing, CA 95039 PH: (831) 775-1700 	
	A-201874-17	PROJECT PIV					
Application		DO NOT SCALE DRAWING			WEIGHT 0.013		PIV_SONY BOX CAMERA Diopter Lens Adaptor Mount
					SIZE B	DWG. NO. P-201936-17.DWG	REV.
					SCALE 2:1	CAD FILE: MECH ENG ON TORNADO	SHEET 1 OF 1

Monterey Bay Aquarium Research Institute
MBARI
7700 Sandholdt RD.
Moss Landing, CA 95039
PH: (831) 775-1700



PIV_SONY BOX CAMERA
Diopter Lens Adaptor Mount

P-201936-17.DWG