
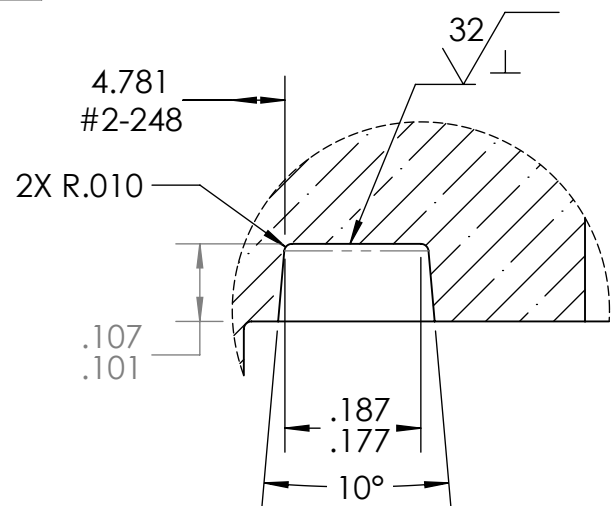
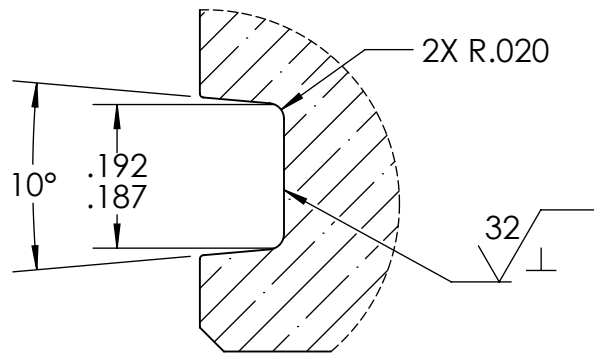
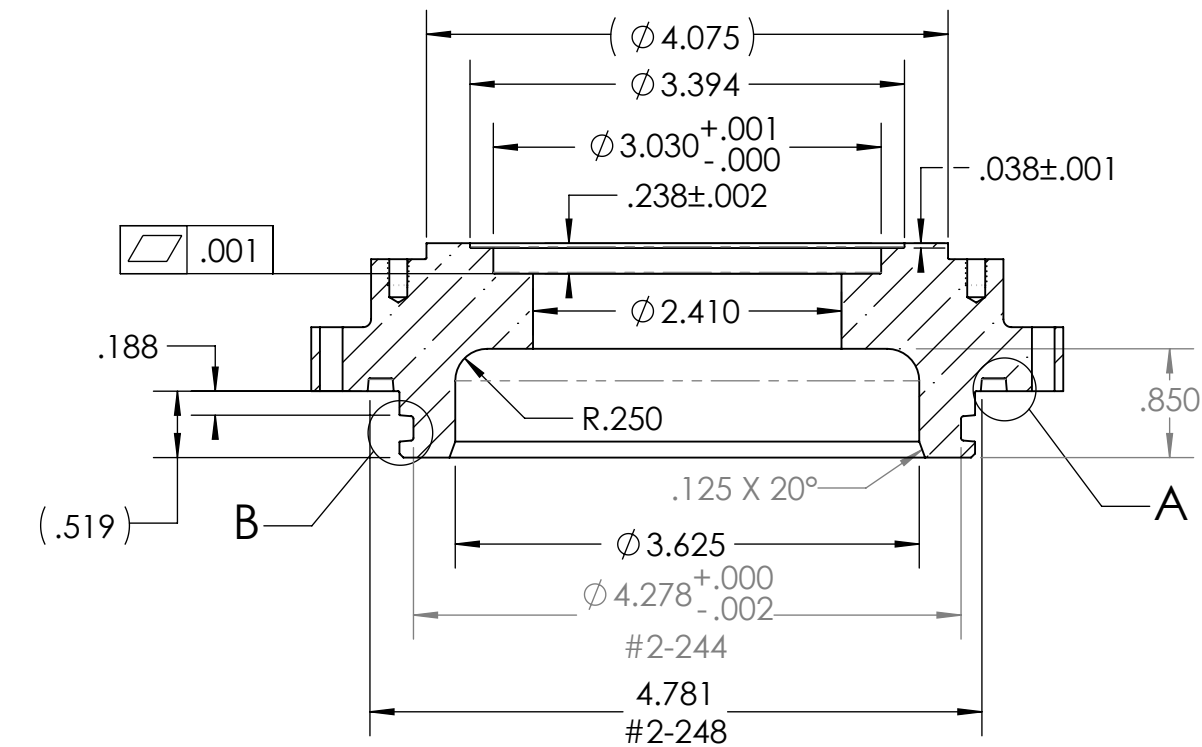
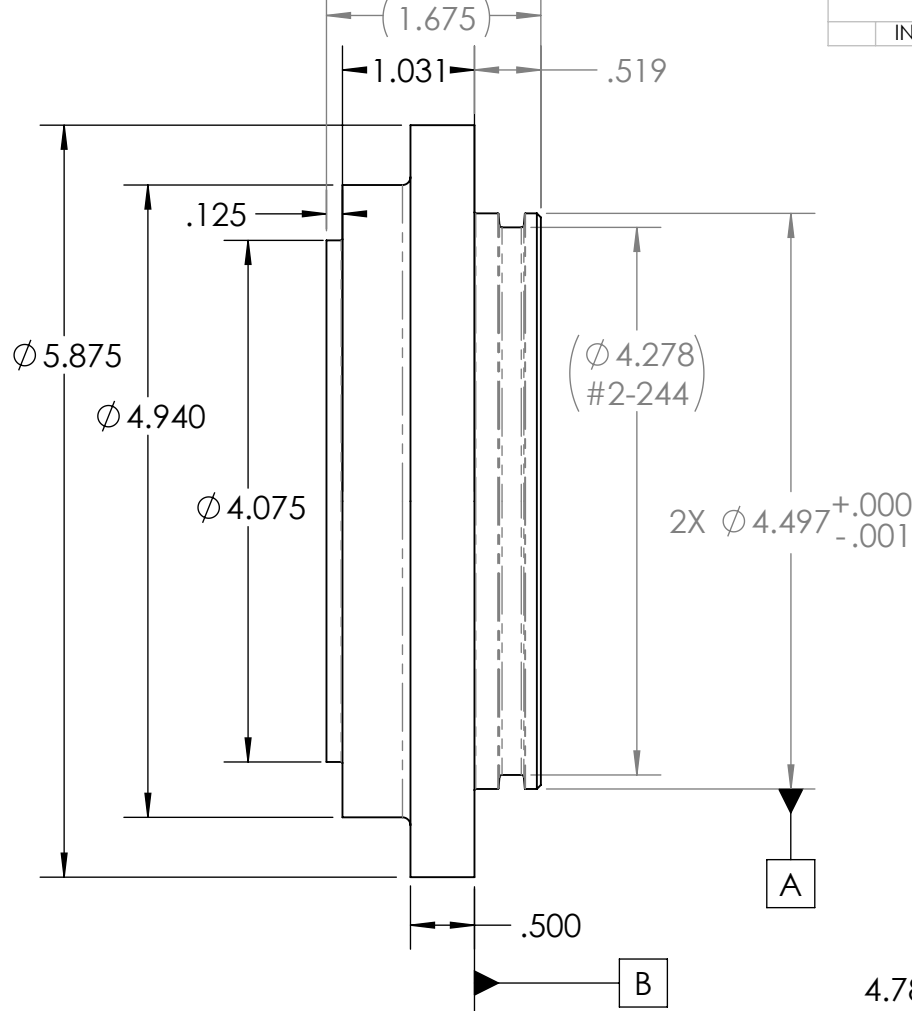


THE INFORMATION CONTAINED IN THIS DRAWING IS THE SOLE PROPERTY OF MBARI ANY REPRODUCTION IN PART OR WHOLE WITHOUT THE WRITTEN PERMISSION OF MBARI IS PROHIBITED.

REVISIONS		
INITIAL RELEASE	X/XX/01	J.E.

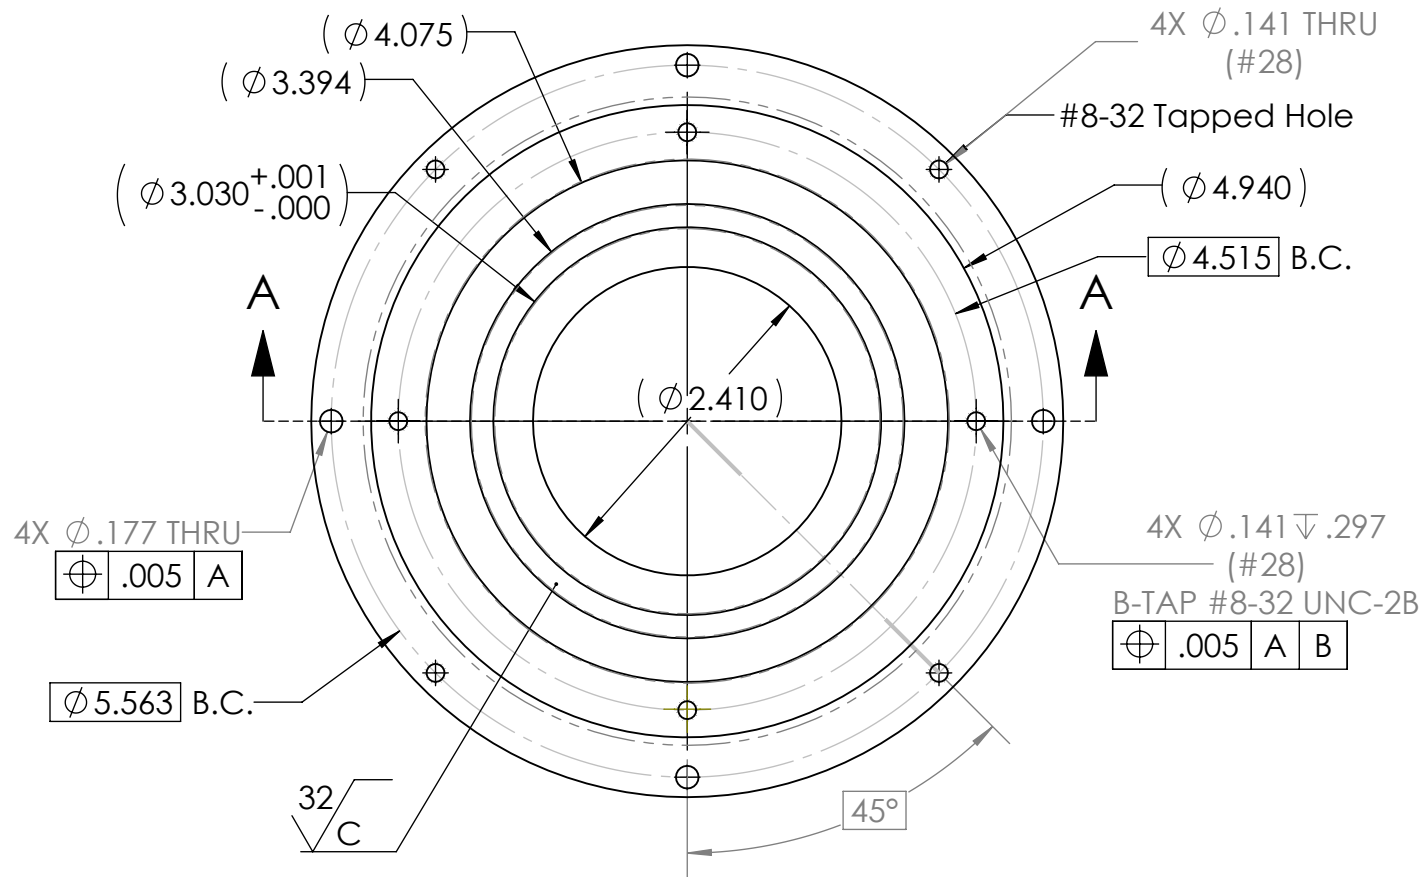

DETAIL B
SCALE 4 : 1

DETAIL A
SCALE 4 : 1

SECTION A-A
SCALE 1 : 1.5

7. PROJECT LIBRARY:\901506 DeepPIV\ME Drawings\Camera Housing\Sony Box Camera FCB-EV7320_V3

NOTES: (CONT. FROM TITLE BLOCK)

	1	P-201876-19	Box Camera Window End Cap	MBARI	6AL-4V Titanium
ITEM NO.	QTY.	Part_Number	DESCRIPTION	Vendor	MATERIAL
BILL OF MATERIALS					
Shop / Q.C.		UNLESS OTHERWISE SPECIFIED TOLERANCES ARE:		APPROVALS DATE	
Inspector		1 PLACE DIM ±1/16	2 PLACE DIM ±.02	3 PLACE DIM ±.005	ANGLES ±1°
Shop Foreman		1. DIMENSIONS ARE IN INCHES		DRAWN	J. ERICKSON 12/16/16
Engineer		2. DIMENSION LIMITS HELD AFTER PLATING.		ENGINEER	J. ERICKSON 12/16/16
		3. REMOVE BURRS AND SHARP EDGES .015 MAX.		CHECKED	
		4. MACHINED FILLET RADII .0150-.030.		PROJECT NO.	901809
NEXT ASSY Description	NEXT ASSY Number	5. MACHINED DIAMETERS ON A COMMON CENTERLINE CONCENTRIC WITHIN .005		PROJECT	PIV
	A-201874-16	6. PERPENDICULARITY & PARALLELISM OF MACHINED SURFACES .002 PER INCH. MAX .012 INCHES FOR SINGLE SURFACE.		SIZE B	DWG. NO. P-201876-19.DWG
Application		DO NOT SCALE DRAWING		WEIGHT	3.291
				SCALE 1:2	CAD FILE: MECH ENG ON TORNADO SHEET 1 OF 1
Monterey Bay Aquarium Research Institute					
				MBARI 7700 Sandholdt RD. Moss Landing, CA 95039 PH: (831) 775-1700	
					
PIV CAMERA ASSEMBLY					
Box Camera Window End Cap					