



SPECIFICATIONS				
INPUT MFD FROM 460HP FIBER*	OUTPUT 1/e ² WAIST DIAMETER*	MAX WAIST DISTANCE*	DIVERGENCE*	LENS CLEAR APERATURE
3.5 μ m	1.80 mm	2841 mm	0.318 mrad	4.4 mm

*CALCULATED USING 450nm WAVELENGTH

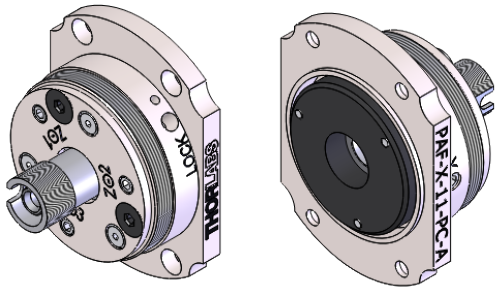

ISOMETRIC VIEW
SCALE 1:1

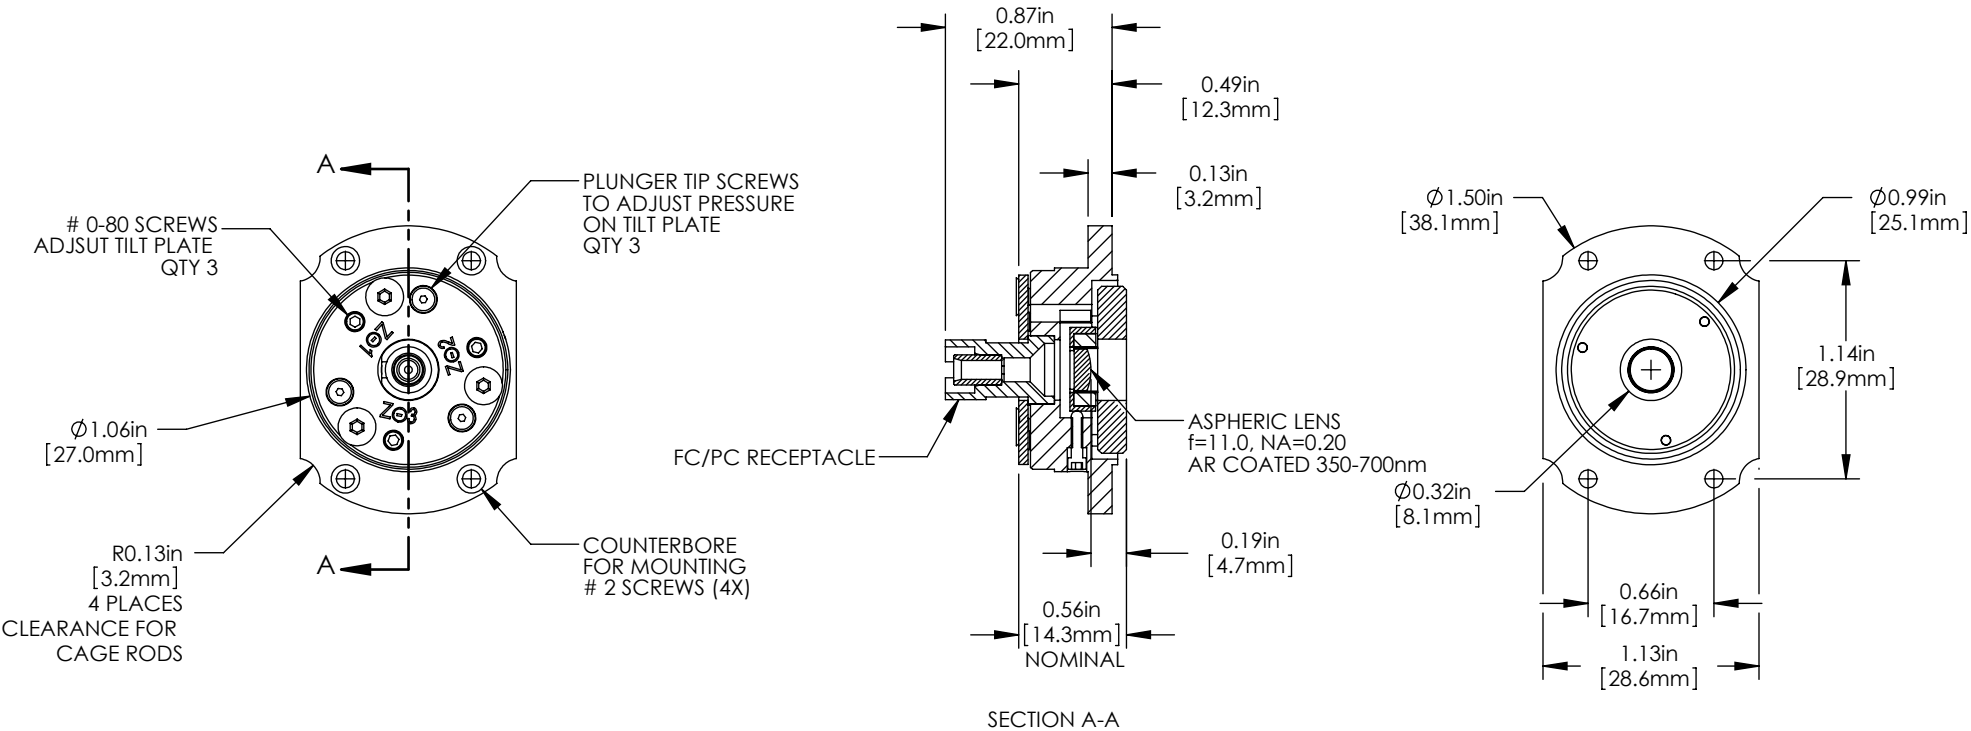

NOTES:
EACH FIBERPORT IS FACTORY ALIGNED FOR APPROX. COLLIMATION AT 488nm

- INCLUDED BUT NOT SHOWN:
- DUST CAP
 - 0.035 HEX KEY
 - 0.050 HEX KEY
 - 0-80 LOCKING SCREW

FOR INFORMATION ONLY
NOT FOR MANUFACTURING PURPOSES

DRAWING PROJECTION			THORLABS www.thorlabs.com	
	NAME	DATE	FIBERPORT, FC/PC, f=11.0 mm, 350 - 700 nm, Ø1.80 mm WAIST	
DRAWN	CB	28 SEP 10	MATERIAL	
APPROVAL	BAG	31 OCT 16	N/A	
COPYRIGHT © 2016 BY THORLABS			ITEM #	APPROX WEIGHT
VALUES IN PARENTHESIS ARE CALCULATED AND MAY CONTAIN ROUND OFF ERRORS			PAF-X-11-PC-A	0.09 kg