
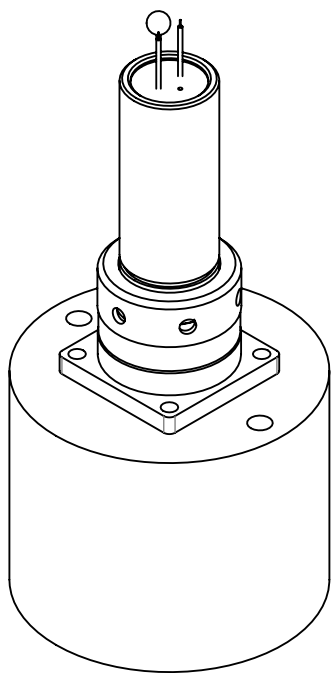


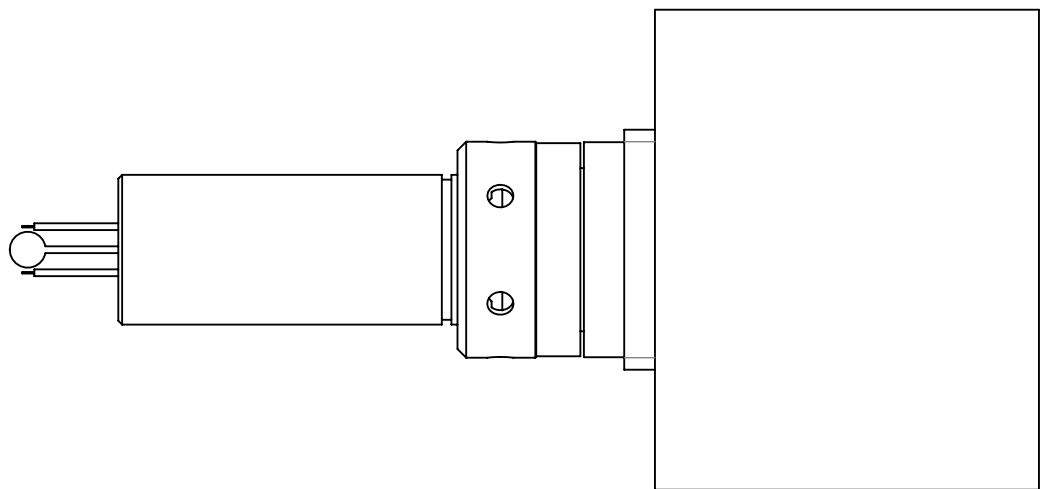

7. PROJECT LIBRARY:\901506 DeepPIV\ME Drawings\FiberConnections\Test
NOTES: (CONT. FROM TITLE BLOCK)

8	2		Divider ??			
7	1	????????	Generic Potting Compound ?????			????????
6	1	7476A21	3M DP100 Epoxy		McMaster-Carr	
5	1		Glue Blob part			
4	4	????????	Generic Optical Fiber		Coastal connections	
3	1	P-1002444-18	MinK Fiber Optic Cable Plug Rev.A	A	MBARI	AISI 316 Annealed Stainless Steel Bar (SS)
2	1	MinK-FCR	MinK-FCR (Shell)		Seacon	
1	1	P-202044-18	PIV Fiber End TEST		MBARI	AISI 316
ITEM NO.	QTY.	Part_Number	DESCRIPTION	Revision	Vendor	MATERIAL

Shop / Q.C.		UNLESS OTHERWISE SPECIFIED TOLERANCES ARE:				APPROVALS		DATE		Monterey Bay Aquarium Research Institute MBARI 7700 Sandholdt RD. Moss Landing, CA 95039 PH: (831) 775-1700			
Inspector		1 PLACE DIM ±1/16	2 PLACE DIM ±.02	3 PLACE DIM ±.005	ANGLES ±1°	DRAWN	J. ERICKSON						
Shop Foreman		1. DIMENSIONS ARE IN INCHES 2. DIMENSION LIMITS HELD AFTER PLATING. 3. REMOVE BURRS AND SHARP EDGES .015 MAX. 4. MACHINED FILLET RADII .0150-.030. 5. MACHINED DIAMETERS ON A COMMON CENTERLINE CONCENTRIC WITHIN .005 6. PERPENDICULARITY & PARALLELISM OF MACHINED SURFACES .002 PER INCH. MAX .012 INCHES FOR SINGLE SURFACE.				ENGINEER	J. ERICKSON						
Engineer						PROJECT NO.	901506						
NEXT ASSY Description	NEXT ASSY Number					PROJECT	ZZZZZZZZ		PROJECT NAME				
									Test Assembly				
Application		DO NOT SCALE DRAWING				WEIGHT				SIZE B	DWG. NO.	REV.	
										SCALE 1:2	CAD FILE: MECH ENG ON TORNADO	SHEET 1	OF 1