



SPECIFICATIONS				
INPUT MFD FROM 460HP FIBER*	OUTPUT 1/e ² WAIST DIAMETER*	MAX WAIST DISTANCE*	DIVERGENCE*	LENS CLEAR APERTURE
3.5 μ m	0.75 mm	499 mm	0.761 mrad	4.9 mm

*CALCULATED USING 450nm WAVELENGTH

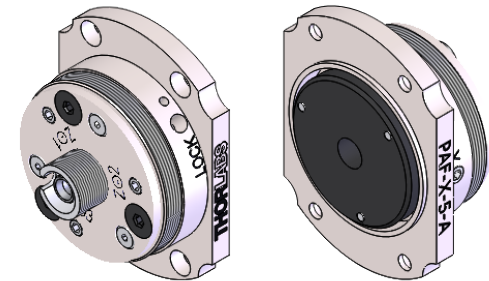

ISOMETRIC VIEW
SCALE 1:1

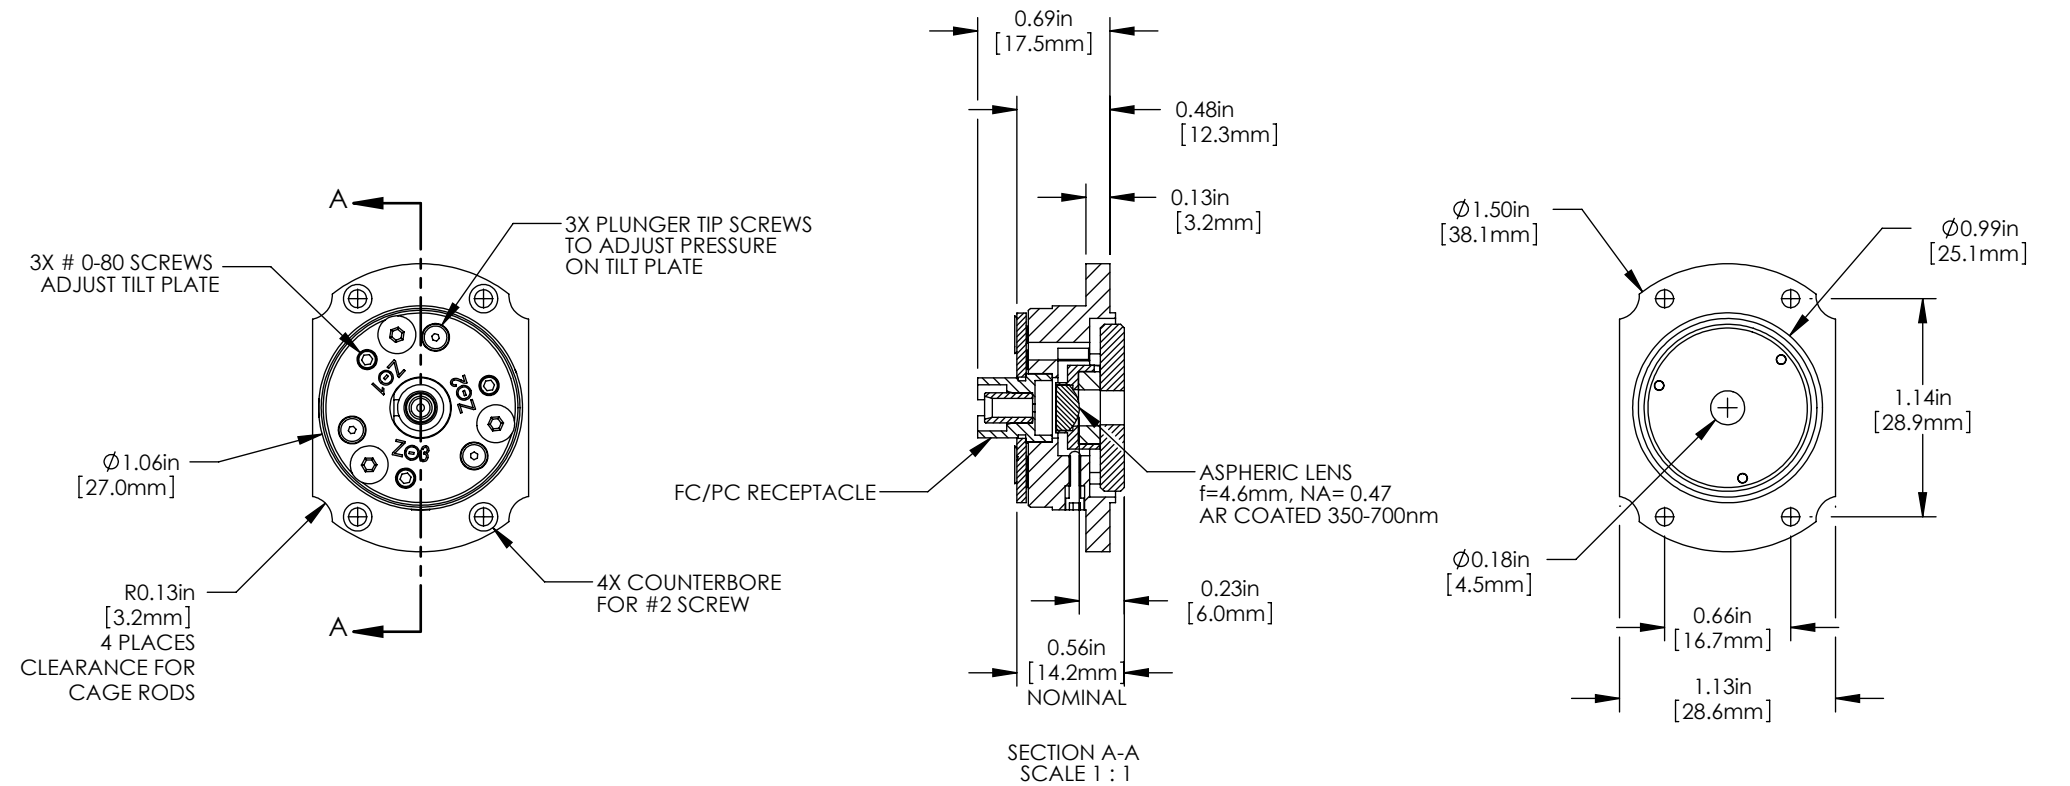

NOTES:
EACH FIBERPORT IS FACTORY ALIGNED FOR COLLIMATION AT 488nm.

- INCLUDED BUT NOT SHOWN:
- DUST CAP
 - 0.035 HEX KEY
 - 0.050 HEX KEY
 - 0-80 LOCKING SCREW

FOR INFORMATION ONLY
NOT FOR MANUFACTURING PURPOSES

DRAWING PROJECTION			 www.thorlabs.com	
	NAME	DATE		
DRAWN	CB	07 SEP 10	FIBERPORT, FC/PC & APC, f=4.6 mm, 350 - 700 nm, Ø0.75 mm WAIST	
APPROVAL	BAG	31 OCT 16	MATERIAL	
COPYRIGHT © 2016 BY THORLABS			N/A	
VALUES IN PARENTHESIS ARE CALCULATED AND MAY CONTAIN ROUND OFF ERRORS			ITEM #	APPROX WEIGHT
			PAF-X-5-A	0.09 kg