
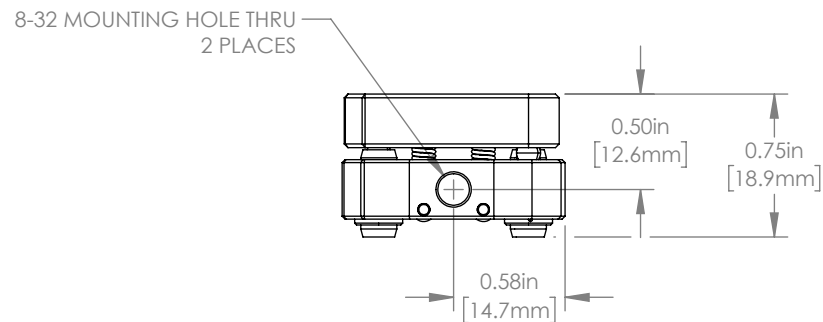
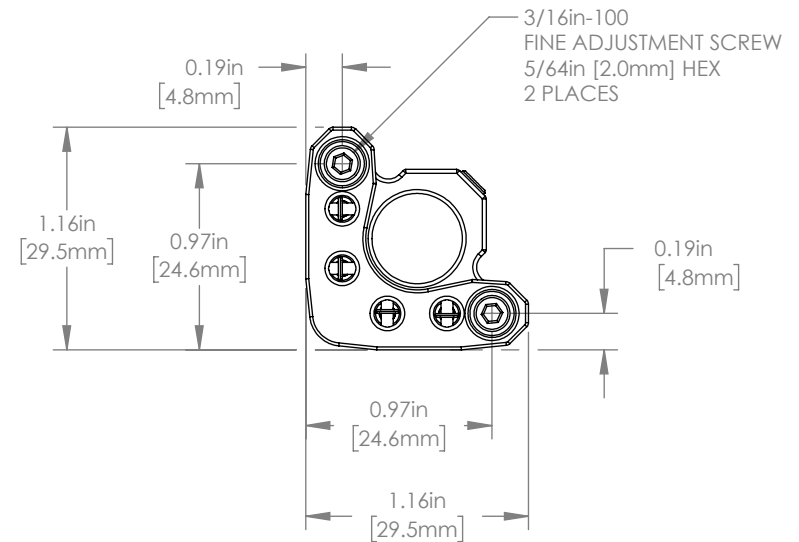
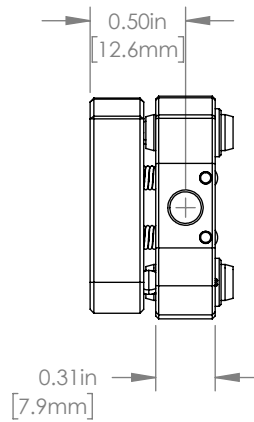
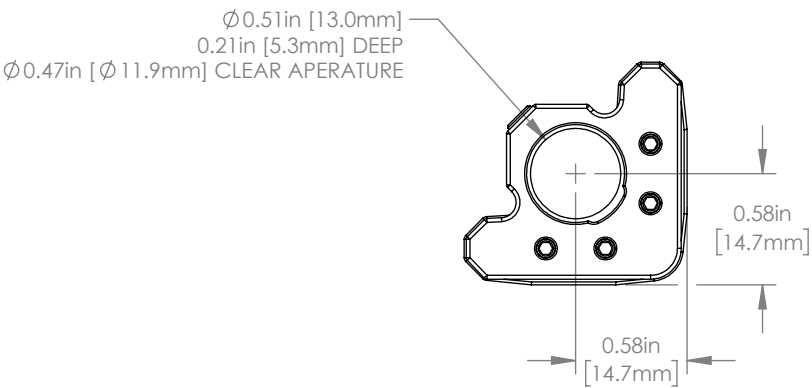
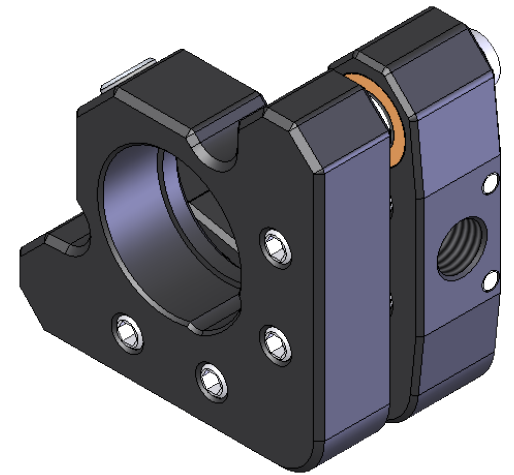


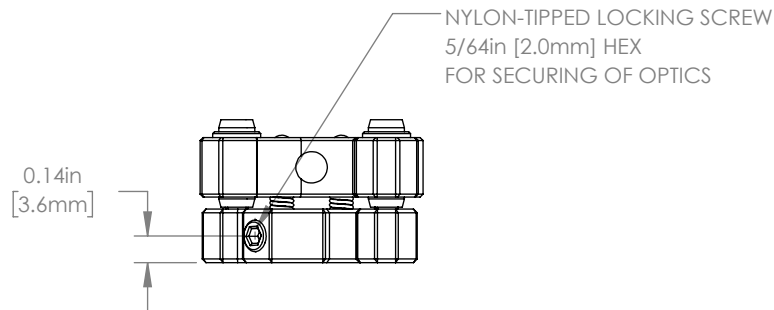

FOR INFORMATION ONLY
NOT FOR MANUFACTURING PURPOSES

DRAWING PROJECTION			 		THORLABS www.thorlabs.com	
	NAME	DATE	Ø0.50in MIRROR MOUNT			
DRAWN	JC	02/MAY/16	MATERIAL		N/A	REV H
APPROVAL	PG	02/MAY/16				
COPYRIGHT © 2016 BY THORLABS			ITEM #		APPROX WEIGHT	
VALUES IN PARENTHESIS ARE CALCULATED AND MAY CONTAIN ROUND OFF ERRORS						
			KM05		26.3 g	