
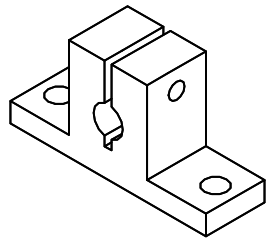
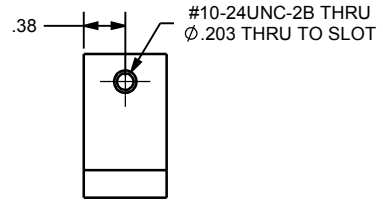
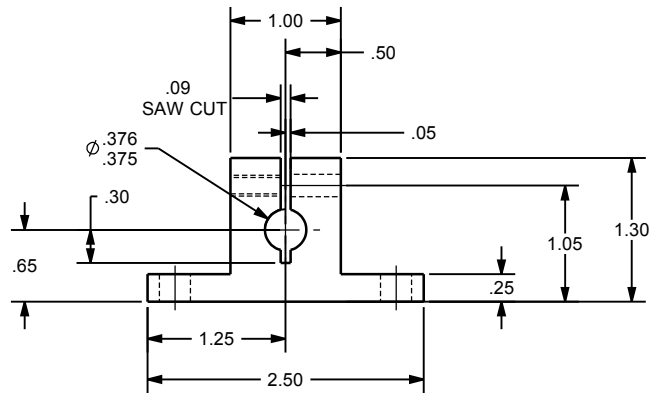


REVISIONS				
ECO	REV	DESCRIPTION	APPR	DATE
3552	A	RELEASE.	JZ	08/29/06
3725	B	note 2 torque was 17 in*lb note 3 tolerance was +/-10%	JZ	02/21/07

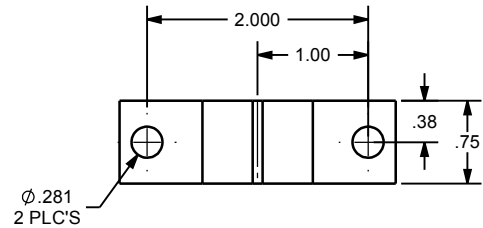

NOTES:

- PART IS TO BE FULLY RoHS COMPLIANT.
- RECOMMENDED X-Y MOUNT CLAMP SCREW TORQUE = 35 in*lb (3.95 N*m).
- CLAMP SCREW TORQUE TOLERANCE = $\pm 5\%$.

These drawings and specifications are the property of CAMBRIDGE TECHNOLOGY and shall not be reproduced, or copied, or used as the basis for the manufacture, or sale of apparatus without the written permission of CAMBRIDGE TECHNOLOGY, INC.

UNLESS OTHERWISE SPECIFIED DIMENSIONS ARE IN INCHES TOLERANCES .XX $\pm$.010 ANGLES $\pm$ 0°-30' .XXX $\pm$.005 .XXXX $\pm$.0005 [] INDICATES mm SURFACE ROUGHNESS $\sqrt{63}$ BREAK ALL SHARP EDGES	DRN		CAMBRIDGE TECHNOLOGY, INC. 109 SMITH PLACE CAMBRIDGE, MA 02138 - USA TITLE 6210 SINGLE AXIS MOUNT
	ENG	JZ	8-29-06
	APPR		
	PROJECTION		
	DRAWING SIZE: B		
MATERIAL	6061-T6 ALUMINIUM		DRW. NO.
6210			D07239
FINISH	BLACK ANODIZE		REVISION
USED ON			B
SCALE 1:1		SHEET 1 OF 1	

MODEL NAME: Single Scanner Mount