
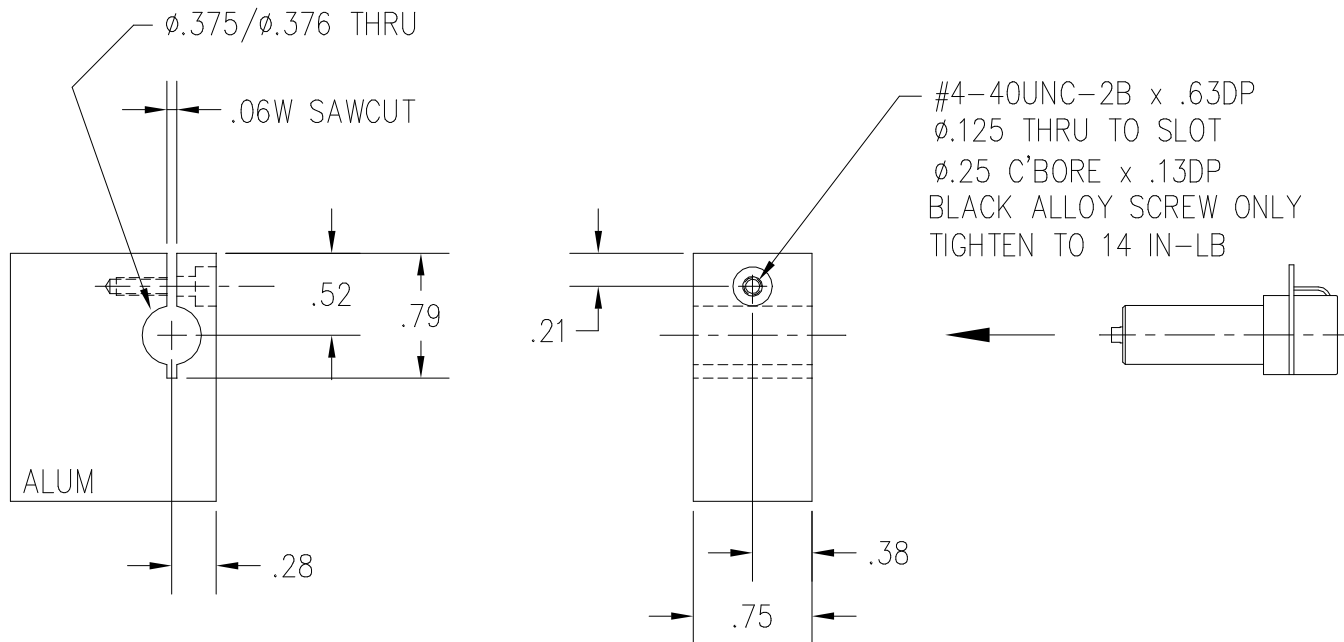


These drawings and specifications are the property of CAMBRIDGE TECHNOLOGY and shall not be reproduced, or copied, or used as the basis for the manufacture, or sale of apparatus without the written permission of CAMBRIDGE TECHNOLOGY, INC.

REVISION				
ECO	REV	DESCRIPTION	APPR	DATE

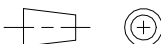

UNLESS OTHERWISE SPECIFIED TOLERANCES .XX±.010 .XXX±.005 () INDICATES mm ANGLES± 0°-30'	DRN	02/11/99	PTH	CAMBRIDGE TECHNOLOGY, INC. 109 SMITH PLACE CAMBRIDGE, MA. 02138 – USA	
	DES			6210 PREFERRED MOUNTING SCHEME	
	CHK				
	ENG				
	APPR			D03800	
MATERIAL	PROJECTION 				
FINISH	REVISION A			SCALE ; NONE	
				SHEET 1	OF 1