


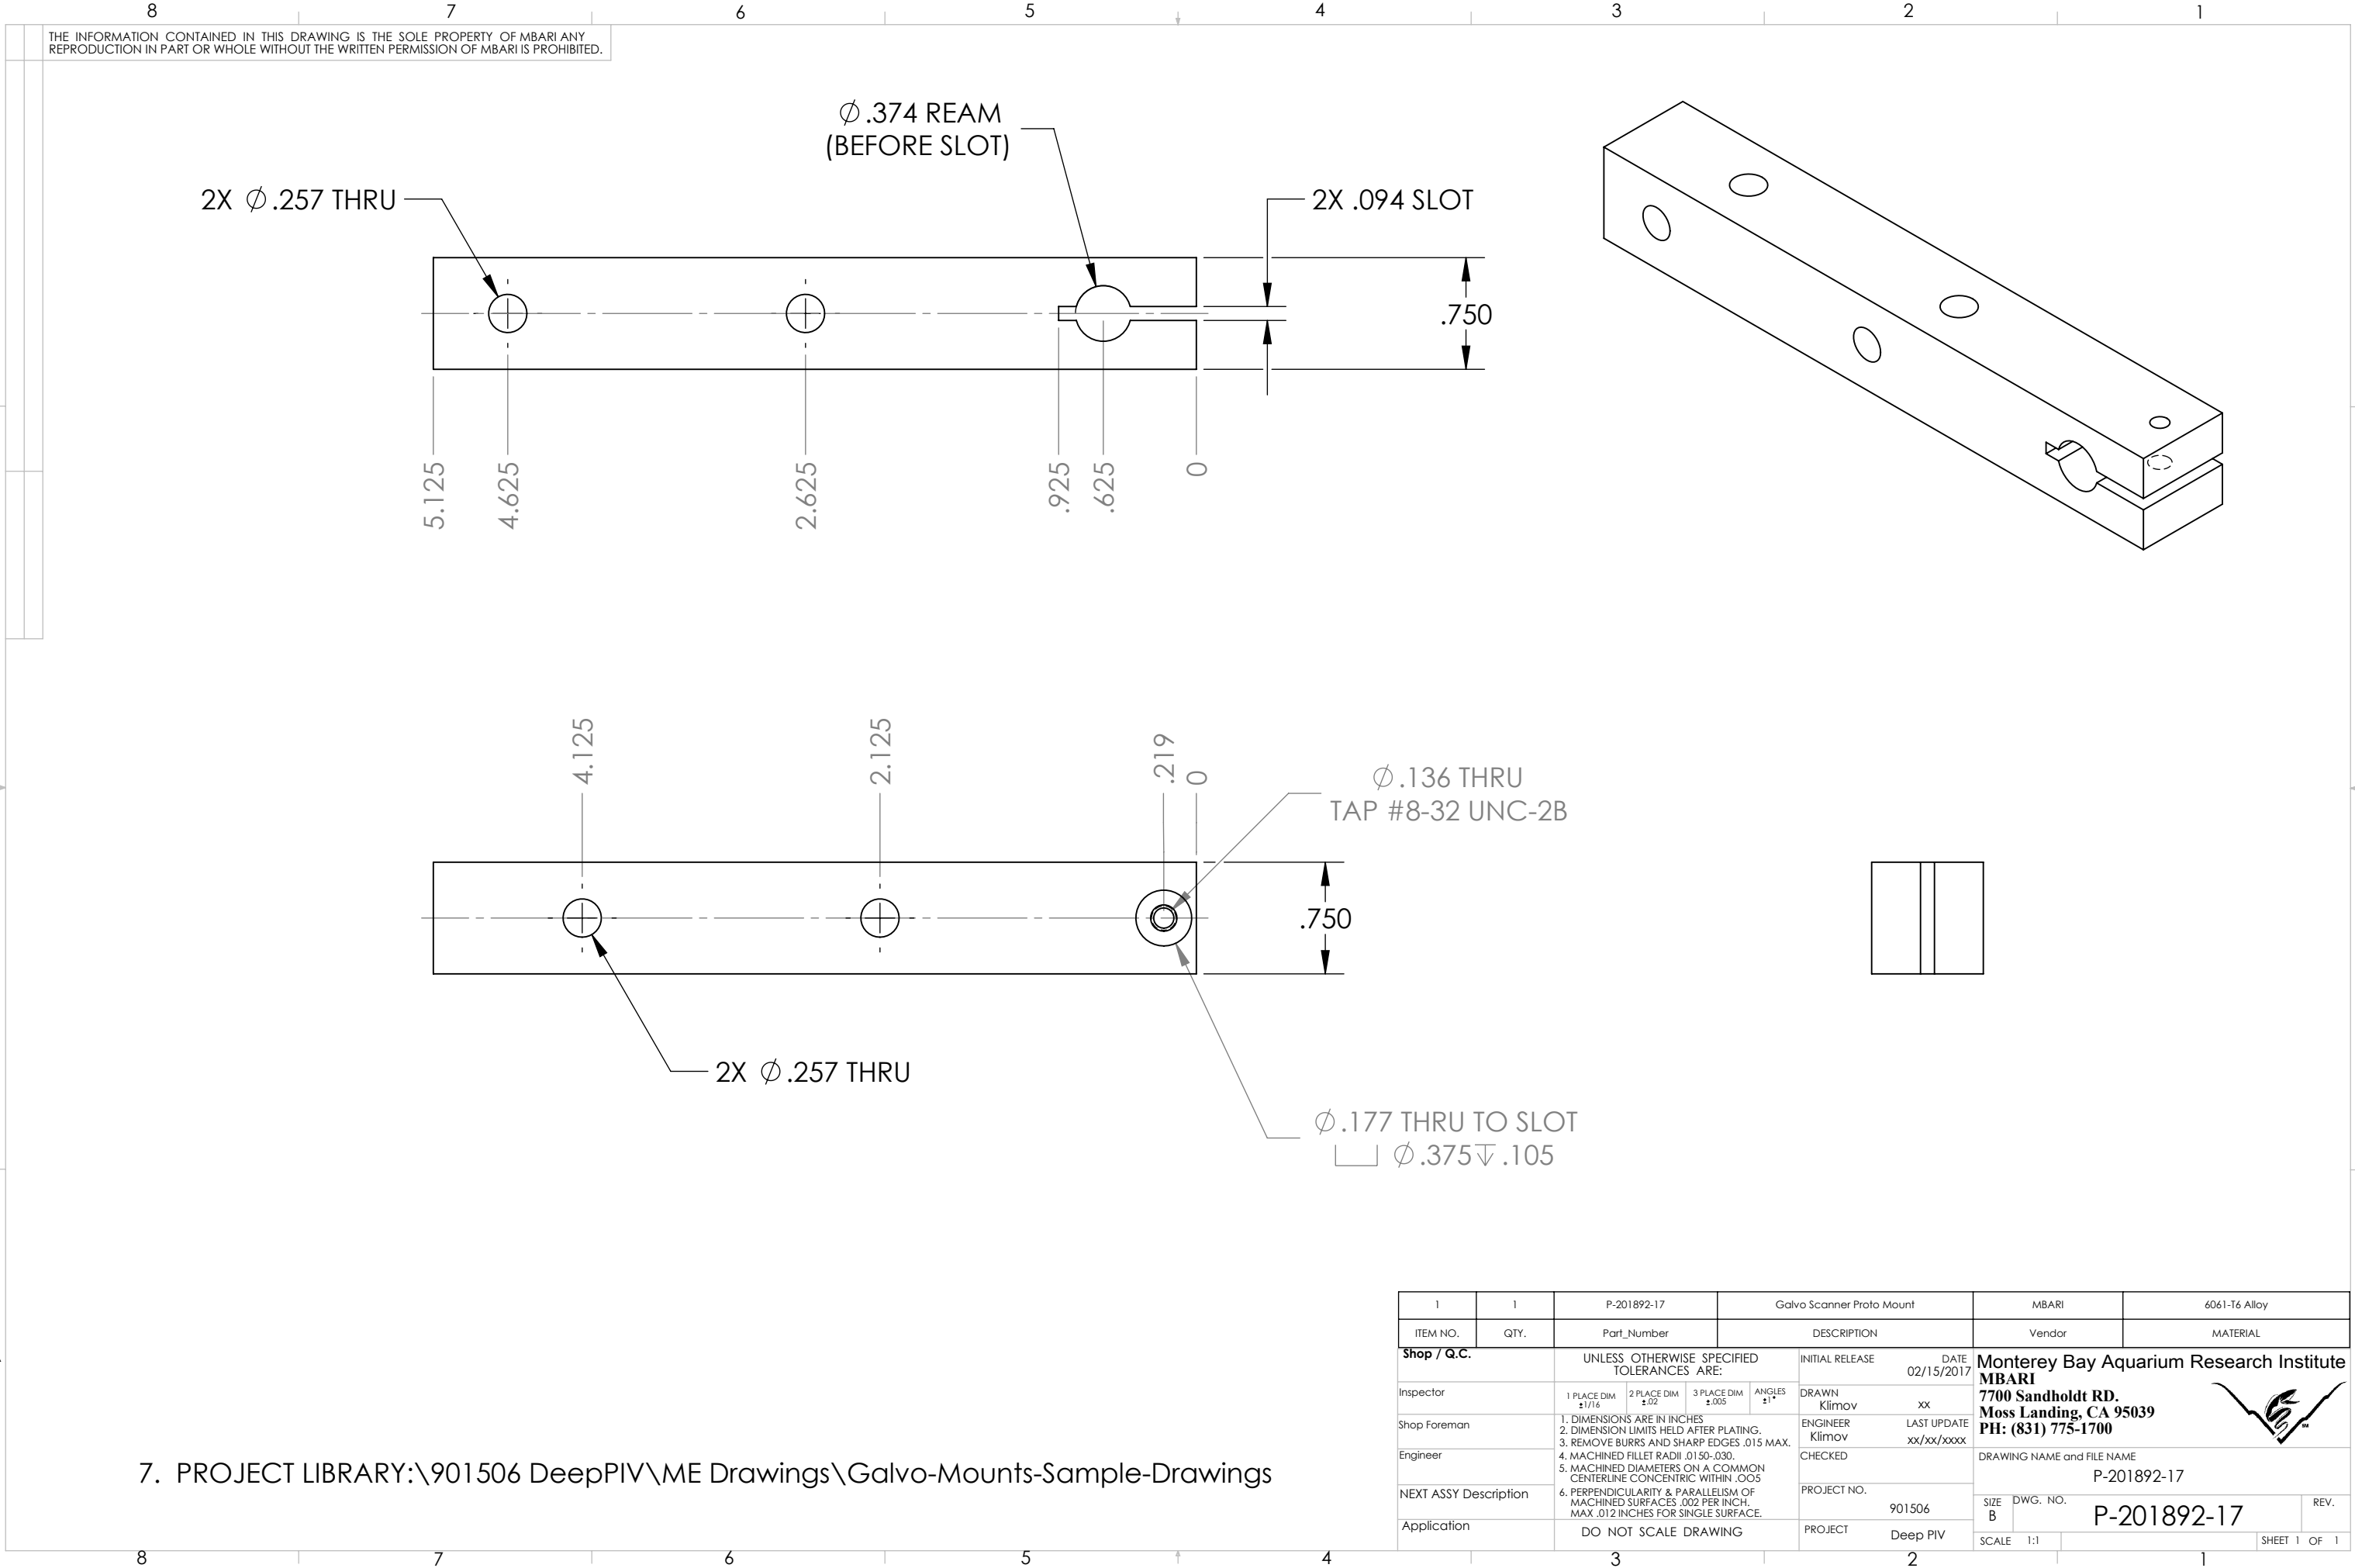

7. PROJECT LIBRARY:\901506 DeepPIV\ME Drawings\Galvo-Mounts-Sample-Drawings

1	1	P-201892-17		Galvo Scanner Proto Mount		MBARI		6061-T6 Alloy	
ITEM NO.	QTY.	Part_Number		DESCRIPTION		Vendor		MATERIAL	
Shop / Q.C.		UNLESS OTHERWISE SPECIFIED TOLERANCES ARE:			INITIAL RELEASE		DATE		Monterey Bay Aquarium Research Institute MBARI 7700 Sandholdt RD. Moss Landing, CA 95039 PH: (831) 775-1700 
Inspector		1 PLACE DIM ±.1/16	2 PLACE DIM ±.02	3 PLACE DIM ±.005	ANGLES ±1°	DRAWN Klimov	xx	02/15/2017	
Shop Foreman		1. DIMENSIONS ARE IN INCHES 2. DIMENSION LIMITS HELD AFTER PLATING. 3. REMOVE BURRS AND SHARP EDGES .015 MAX.			ENGINEER Klimov	LAST UPDATE xx/xx/xxxx			
Engineer		4. MACHINED FILLET RADII .0150-.030. 5. MACHINED DIAMETERS ON A COMMON CENTERLINE CONCENTRIC WITHIN .005			CHECKED		DRAWING NAME and FILE NAME		
NEXT ASSY Description		6. PERPENDICULARITY & PARALLELISM OF MACHINED SURFACES .002 PER INCH. MAX .012 INCHES FOR SINGLE SURFACE.			PROJECT NO.		P-201892-17		
Application		DO NOT SCALE DRAWING			901506		SIZE B		
					PROJECT		Deep PIV		
							DWG. NO.		
							P-201892-17		
							REV.		
							SCALE 1:1		
							SHEET 1 OF 1		