
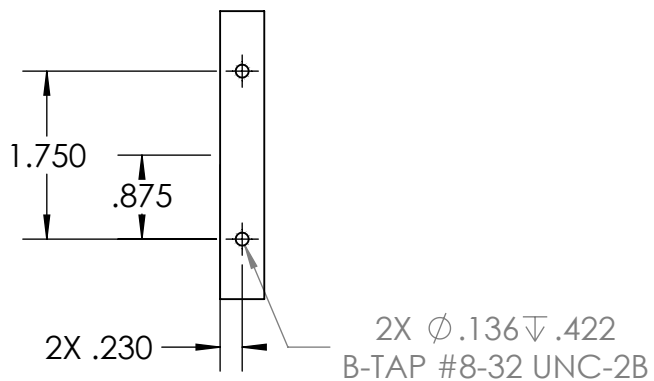


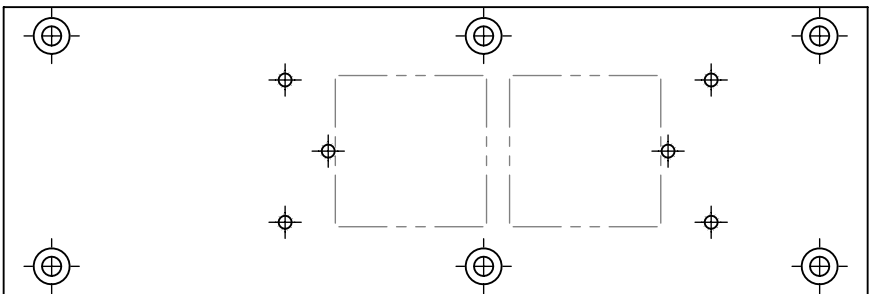

PART MODIFICATION DRAWING

ITEM NO.	QTY.	PART NO.	DESCRIPTION	VENDOR	MATERIAL SPECIFICATION	
BILL OF MATERIALS						
Shop / Q.C.		UNLESS OTHERWISE SPECIFIED TOLERANCES ARE:		APPROVALS DATE		
Inspector		1 PLACE DIM ±1/16	2 PLACE DIM ±.02	3 PLACE DIM ±.005	ANGLES ±1°	
Shop Foreman		1. DIMENSIONS ARE IN INCHES 2. DIMENSION LIMITS HELD AFTER PLATING. 3. REMOVE BURRS AND SHARP EDGES .015 MAX. 4. MACHINED FILLET RADII .0150-.030.			Monterey Bay Aquarium Research Institute MBARI 7700 Sandholdt RD. Moss Landing, CA 95039 PH: (831) 775-1700 	
Engineer		5. MACHINED DIAMETERS ON A COMMON CENTERLINE CONCENTRIC WITHIN .005 6. PERPENDICULARITY & PARALLELISM OF MACHINED SURFACES .002 PER INCH MAX .012 INCHES FOR SINGLE SURFACE.				
NEXT ASSY Description	NEXT ASSY Number	PROJECT NO. 901506				
		PROJECT PIV			LASER POWER CAN Vendor Heatsink - MODIFIED	
Application		DO NOT SCALE DRAWING		WEIGHT 1.184		
				SIZE B DWG. NO. 1332910.DWG REV.		
				SCALE 1:2 CAD FILE: MECH ENG ON TORNADO SHEET 1 OF 1		

7. PROJECT LIBRARY:\901506 DeepPIV\ME Drawings\LaserAssembly-Coherent

NOTES: (CONT. FROM TITLE BLOCK)