
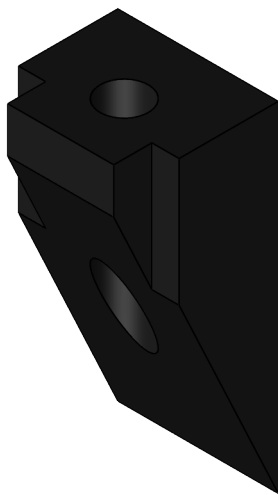
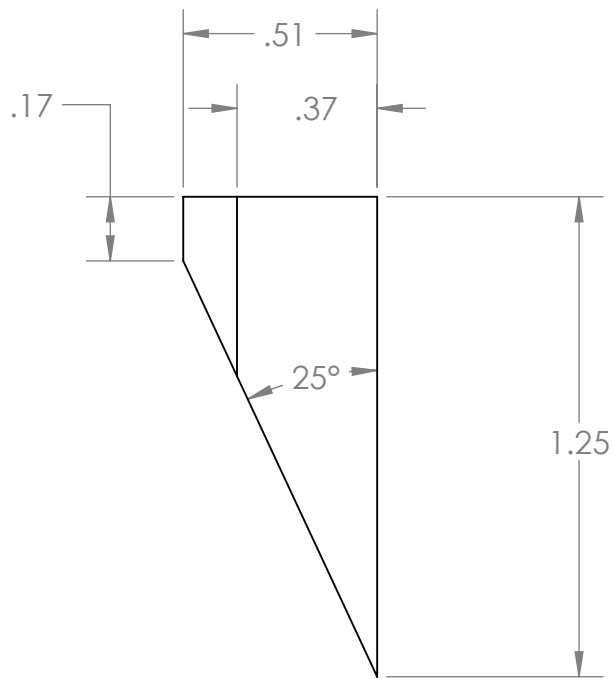
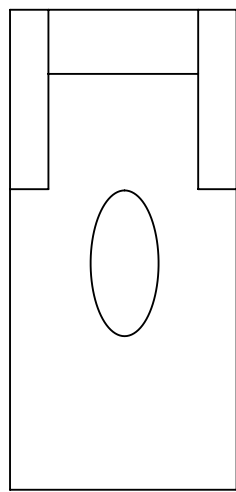


THE INFORMATION CONTAINED IN THIS DRAWING IS THE SOLE PROPERTY OF MBARI ANY REPRODUCTION IN PART OR WHOLE WITHOUT THE WRITTEN PERMISSION OF MBARI IS PROHIBITED.

REVISIONS			
REV.	DESCRIPTION	DATE	APPROVED
	INITIAL RELEASE		

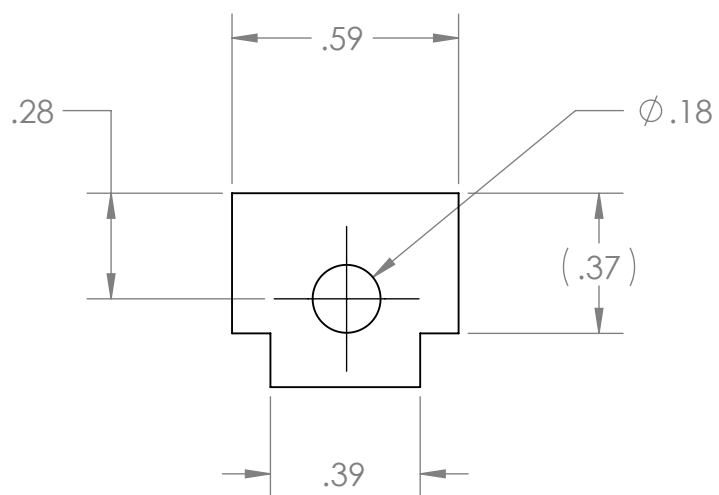

	1	P-201960-18	Clamp Slide Block	MBARI	POM Delrin (Black)
ITEM NO.	QTY.	Part Number	DESCRIPTION	Vendor	MATERIAL

BILL OF MATERIALS						
Shop / Q.C.		UNLESS OTHERWISE SPECIFIED TOLERANCES ARE:			APPROVALS DATE	
Inspector		1 PLACE DIM ±1/16	2 PLACE DIM ±.02	3 PLACE DIM ±.005	ANGLES ±1°	Monterey Bay Aquarium Research Institute MBARI 7700 Sandholdt RD. Moss Landing, CA 95039 PH: (831) 775-1700 
Shop Foreman		1. DIMENSIONS ARE IN INCHES 2. DIMENSION LIMITS HELD AFTER PLATING. 3. REMOVE BURRS AND SHARP EDGES .015 MAX. 4. MACHINED FILLET RADII .0150-.030.				
Engineer		5. MACHINED DIAMETERS ON A COMMON CENTERLINE CONCENTRIC WITHIN .005 6. PERPENDICULARITY & PARALLELISM OF MACHINED SURFACES .002 PER INCH, MAX .012 INCHES FOR SURFACE.				
NEXT ASSY Description	NEXT ASSY Number	PROJECT NO. 901506				
	A-201xxx-18	PROJECT PIV				PIV COHERENT LASER Clamp Slide Block P-201960-18
Application		DO NOT SCALE DRAWING		WEIGHT		
				SIZE B	DWG. NO.	REV.
				SCALE 2:1	CAD FILE: MECH ENG ON TORNADO	SHEET 1 OF 1

7. PROJECT LIBRARY:\901506 DeepPIV\ME Drawings\LaserAssembly-Coherent\Clamp

NOTES: (Continued from Title Block)