

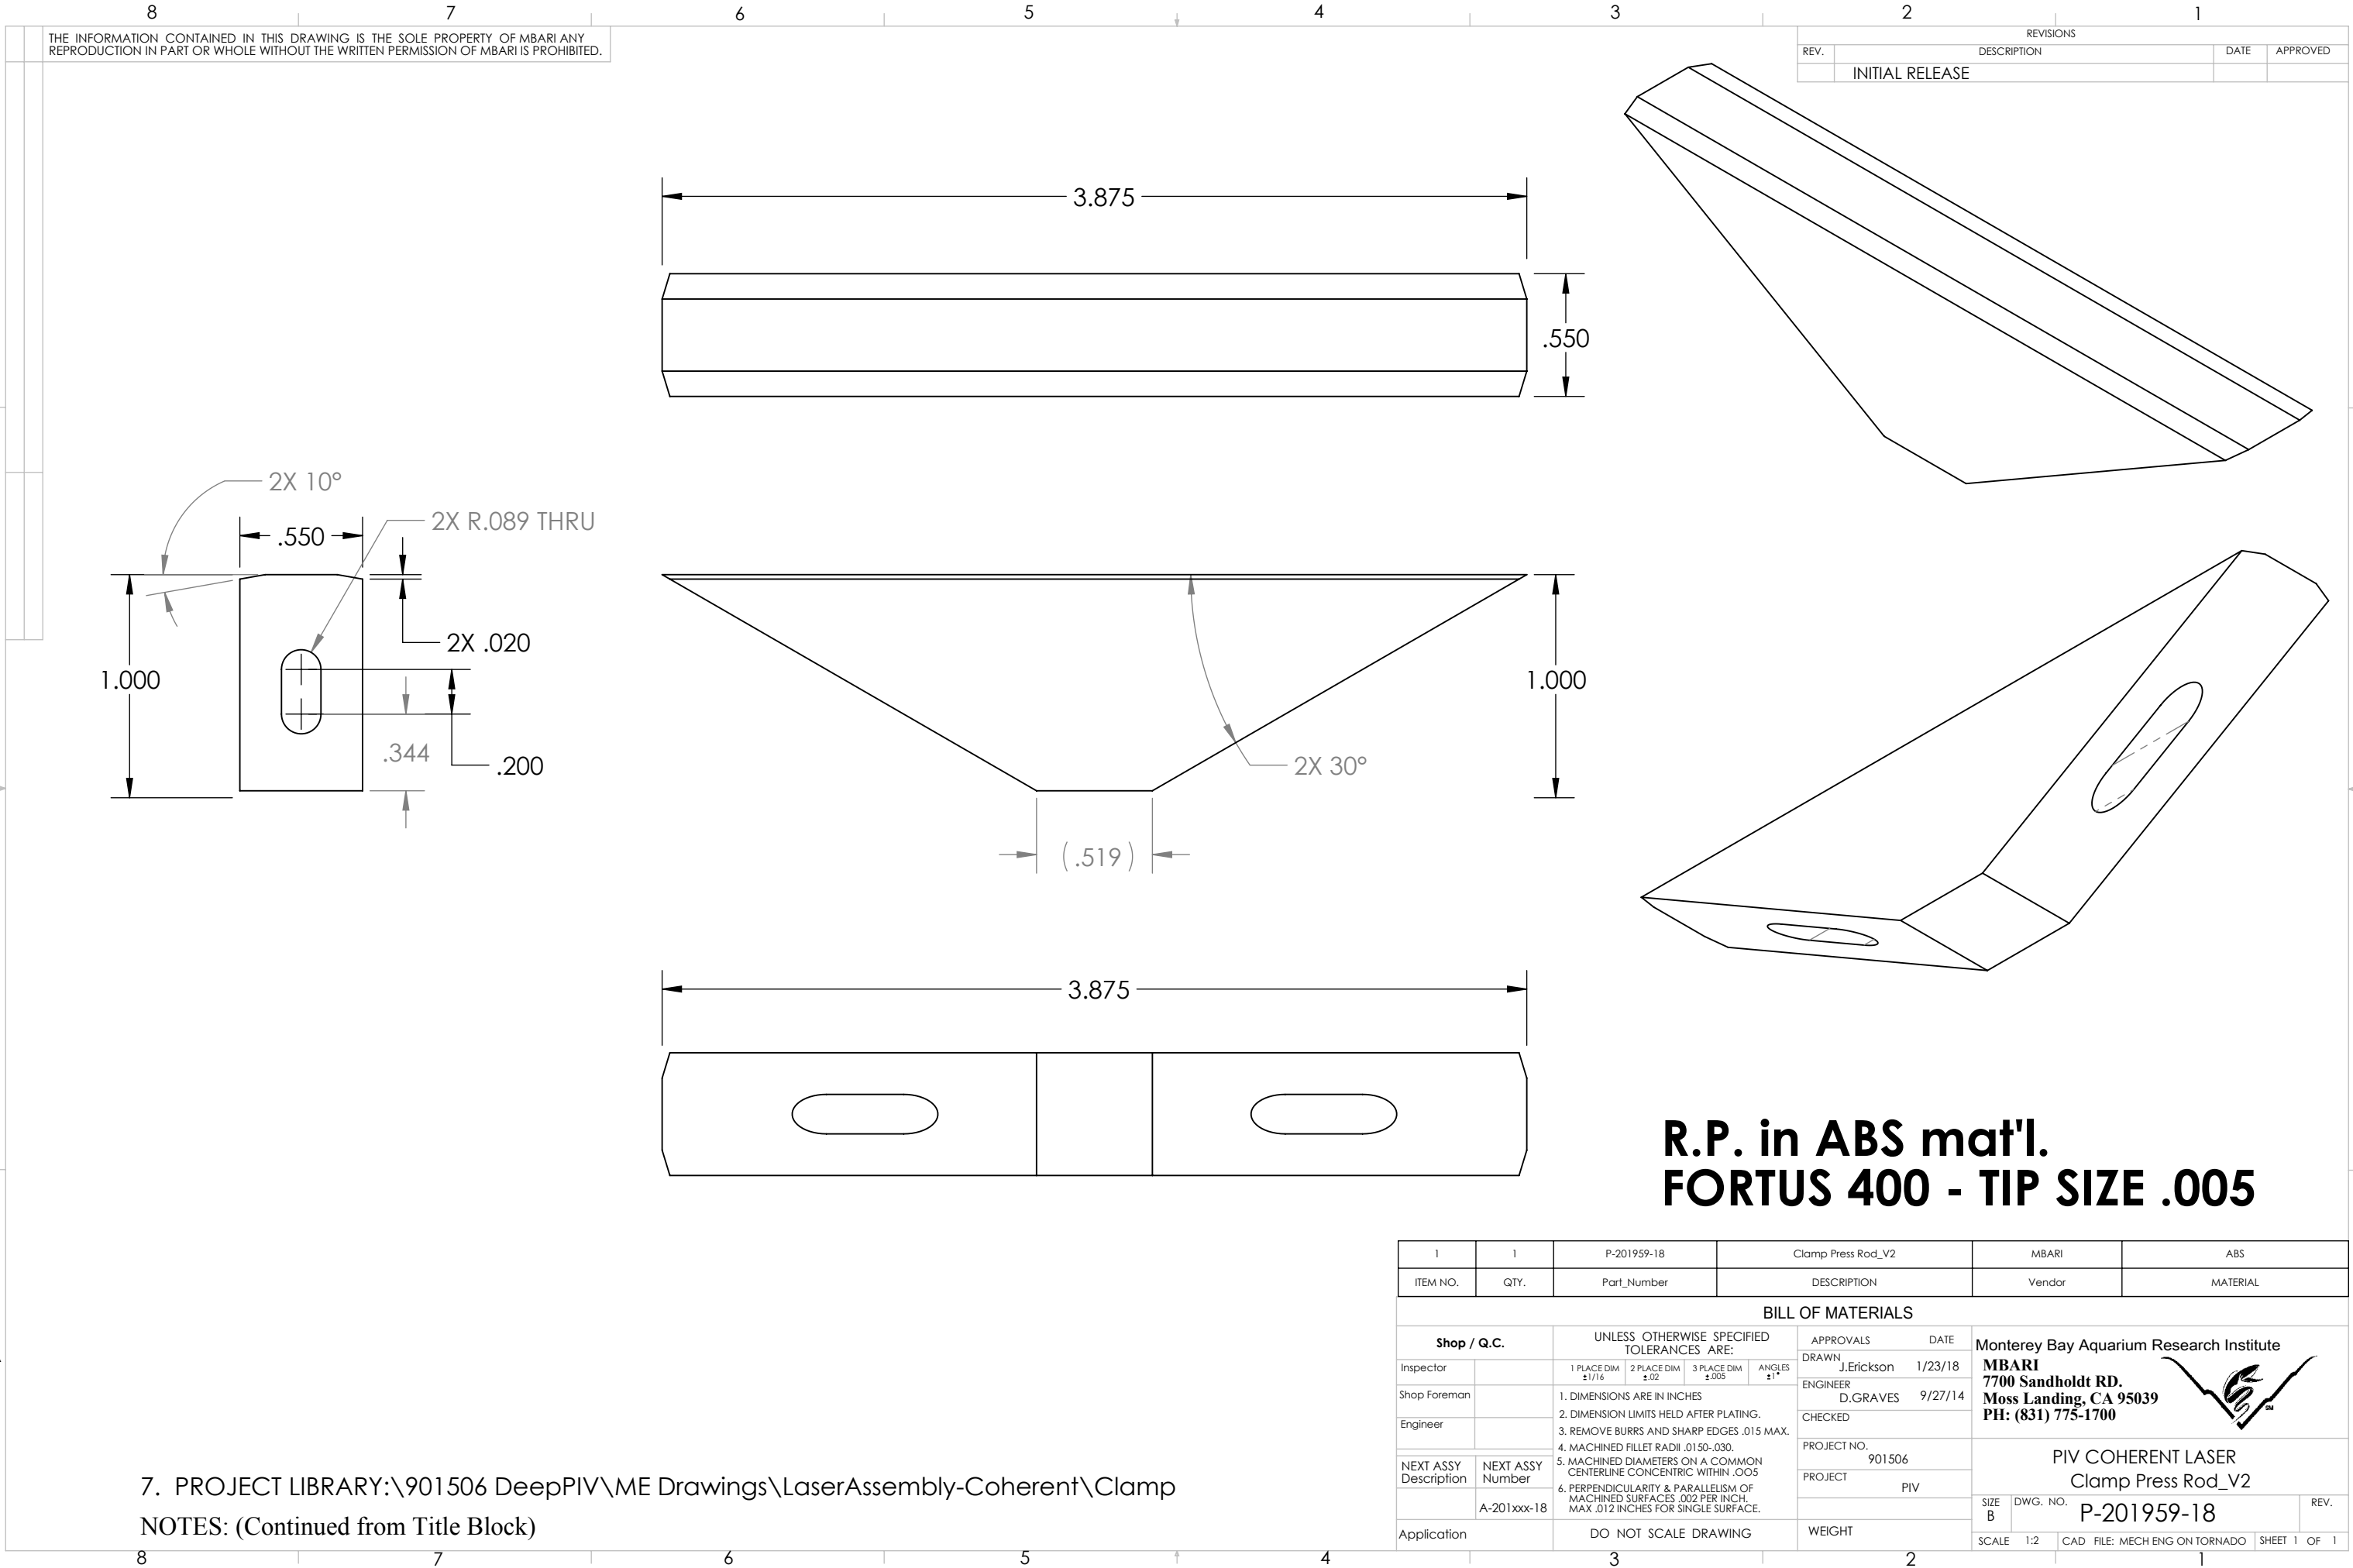
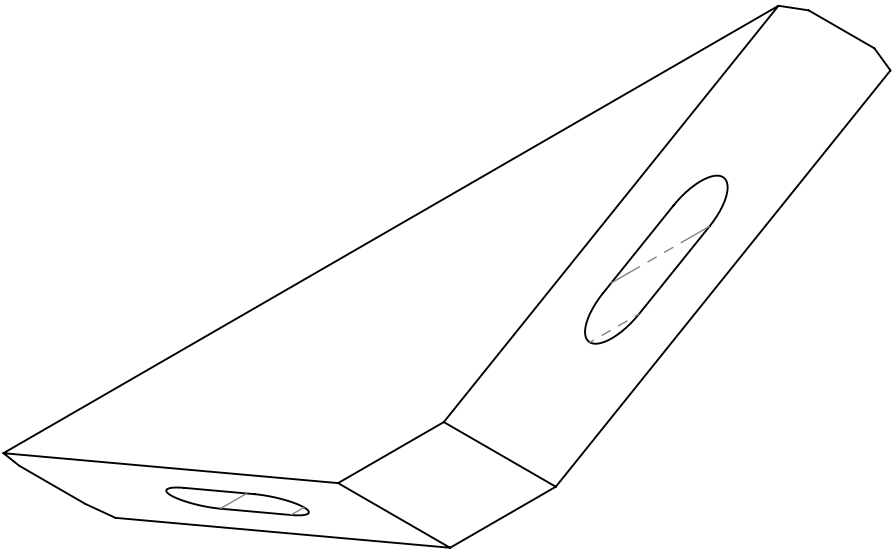
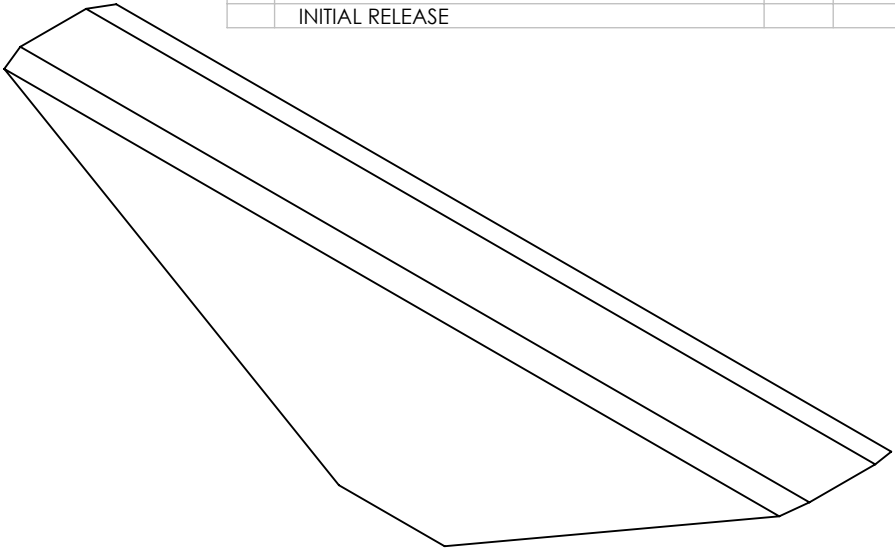
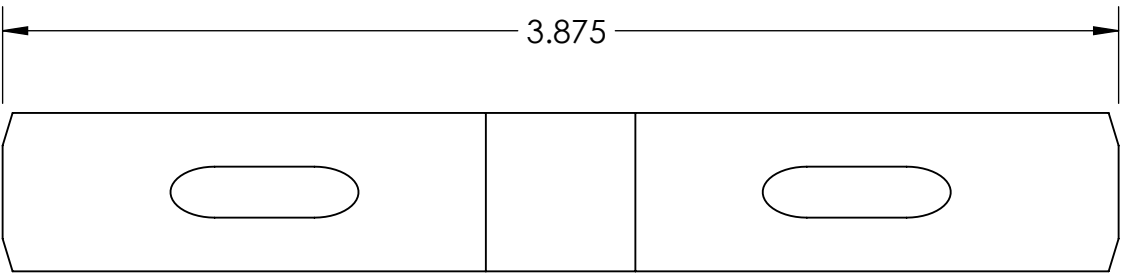
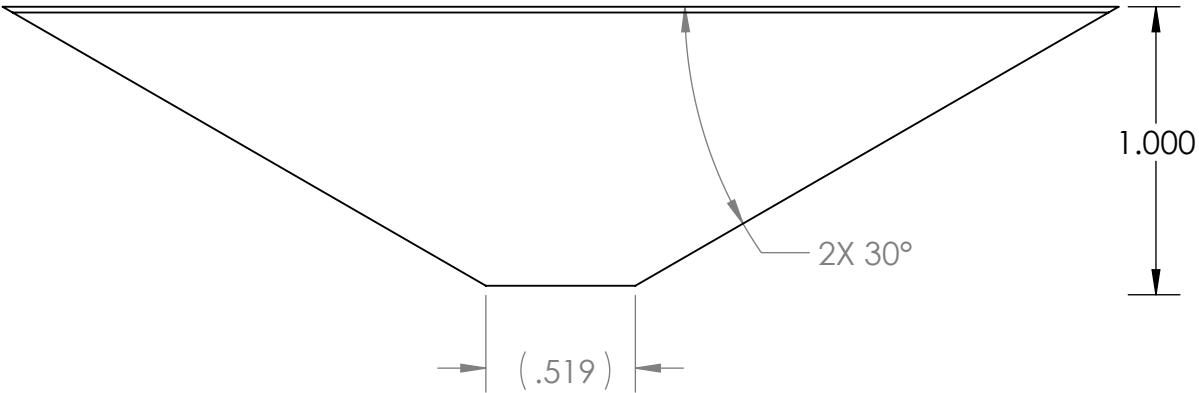


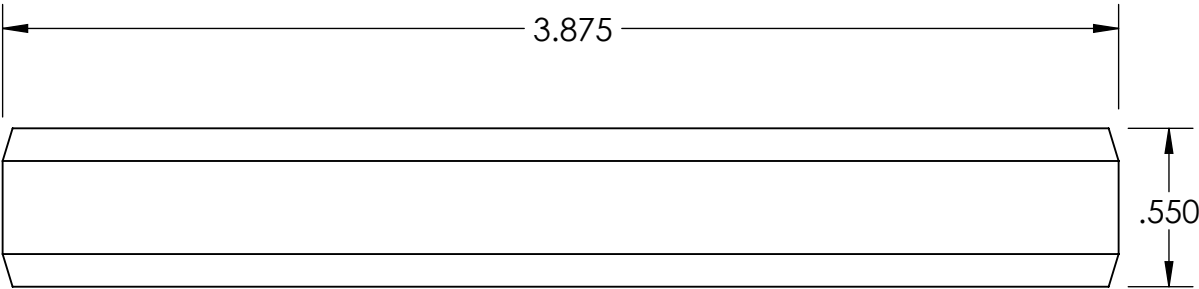

THE INFORMATION CONTAINED IN THIS DRAWING IS THE SOLE PROPERTY OF MBARI ANY REPRODUCTION IN PART OR WHOLE WITHOUT THE WRITTEN PERMISSION OF MBARI IS PROHIBITED.

REVISIONS			
REV.	DESCRIPTION	DATE	APPROVED
	INITIAL RELEASE		

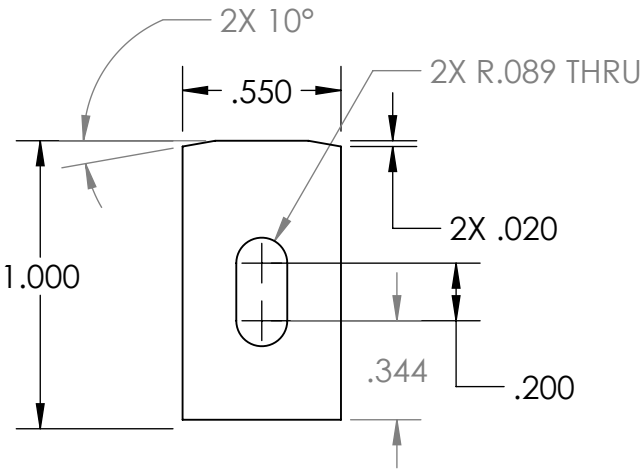

R.P. in ABS mat'l.
FORTUS 400 - TIP SIZE .005

1	1	P-201959-18	Clamp Press Rod_V2	MBARI	ABS
ITEM NO.	QTY.	Part_Number	DESCRIPTION	Vendor	MATERIAL
BILL OF MATERIALS					
Shop / Q.C.		UNLESS OTHERWISE SPECIFIED TOLERANCES ARE:		APPROVALS DATE	
Inspector		1 PLACE DIM ±1/16	2 PLACE DIM ±.02	3 PLACE DIM ±.005	ANGLES ±1°
Shop Foreman		1. DIMENSIONS ARE IN INCHES		DRAWN J.Erickson	1/23/18
Engineer		2. DIMENSION LIMITS HELD AFTER PLATING.		ENGINEER D.GRAVES	9/27/14
		3. REMOVE BURRS AND SHARP EDGES .015 MAX.		CHECKED	
		4. MACHINED FILLET RADII .0150-.030.		PROJECT NO. 901506	
NEXT ASSY Description	NEXT ASSY Number	5. MACHINED DIAMETERS ON A COMMON CENTERLINE CONCENTRIC WITHIN .005		PROJECT PIV	
	A-201xxx-18	6. PERPENDICULARITY & PARALLELISM OF MACHINED SURFACES .002 PER INCH. MAX .012 INCHES FOR SINGLE SURFACE.			
Application		DO NOT SCALE DRAWING		WEIGHT	
				SIZE B	DWG. NO. P-201959-18
				SCALE 1:2	REV. 1
				CAD FILE: MECH ENG ON TORNADO	SHEET 1 OF 1

7. PROJECT LIBRARY:\901506 DeepPIV\ME Drawings\LaserAssembly-Coherent\Clamp
NOTES: (Continued from Title Block)