


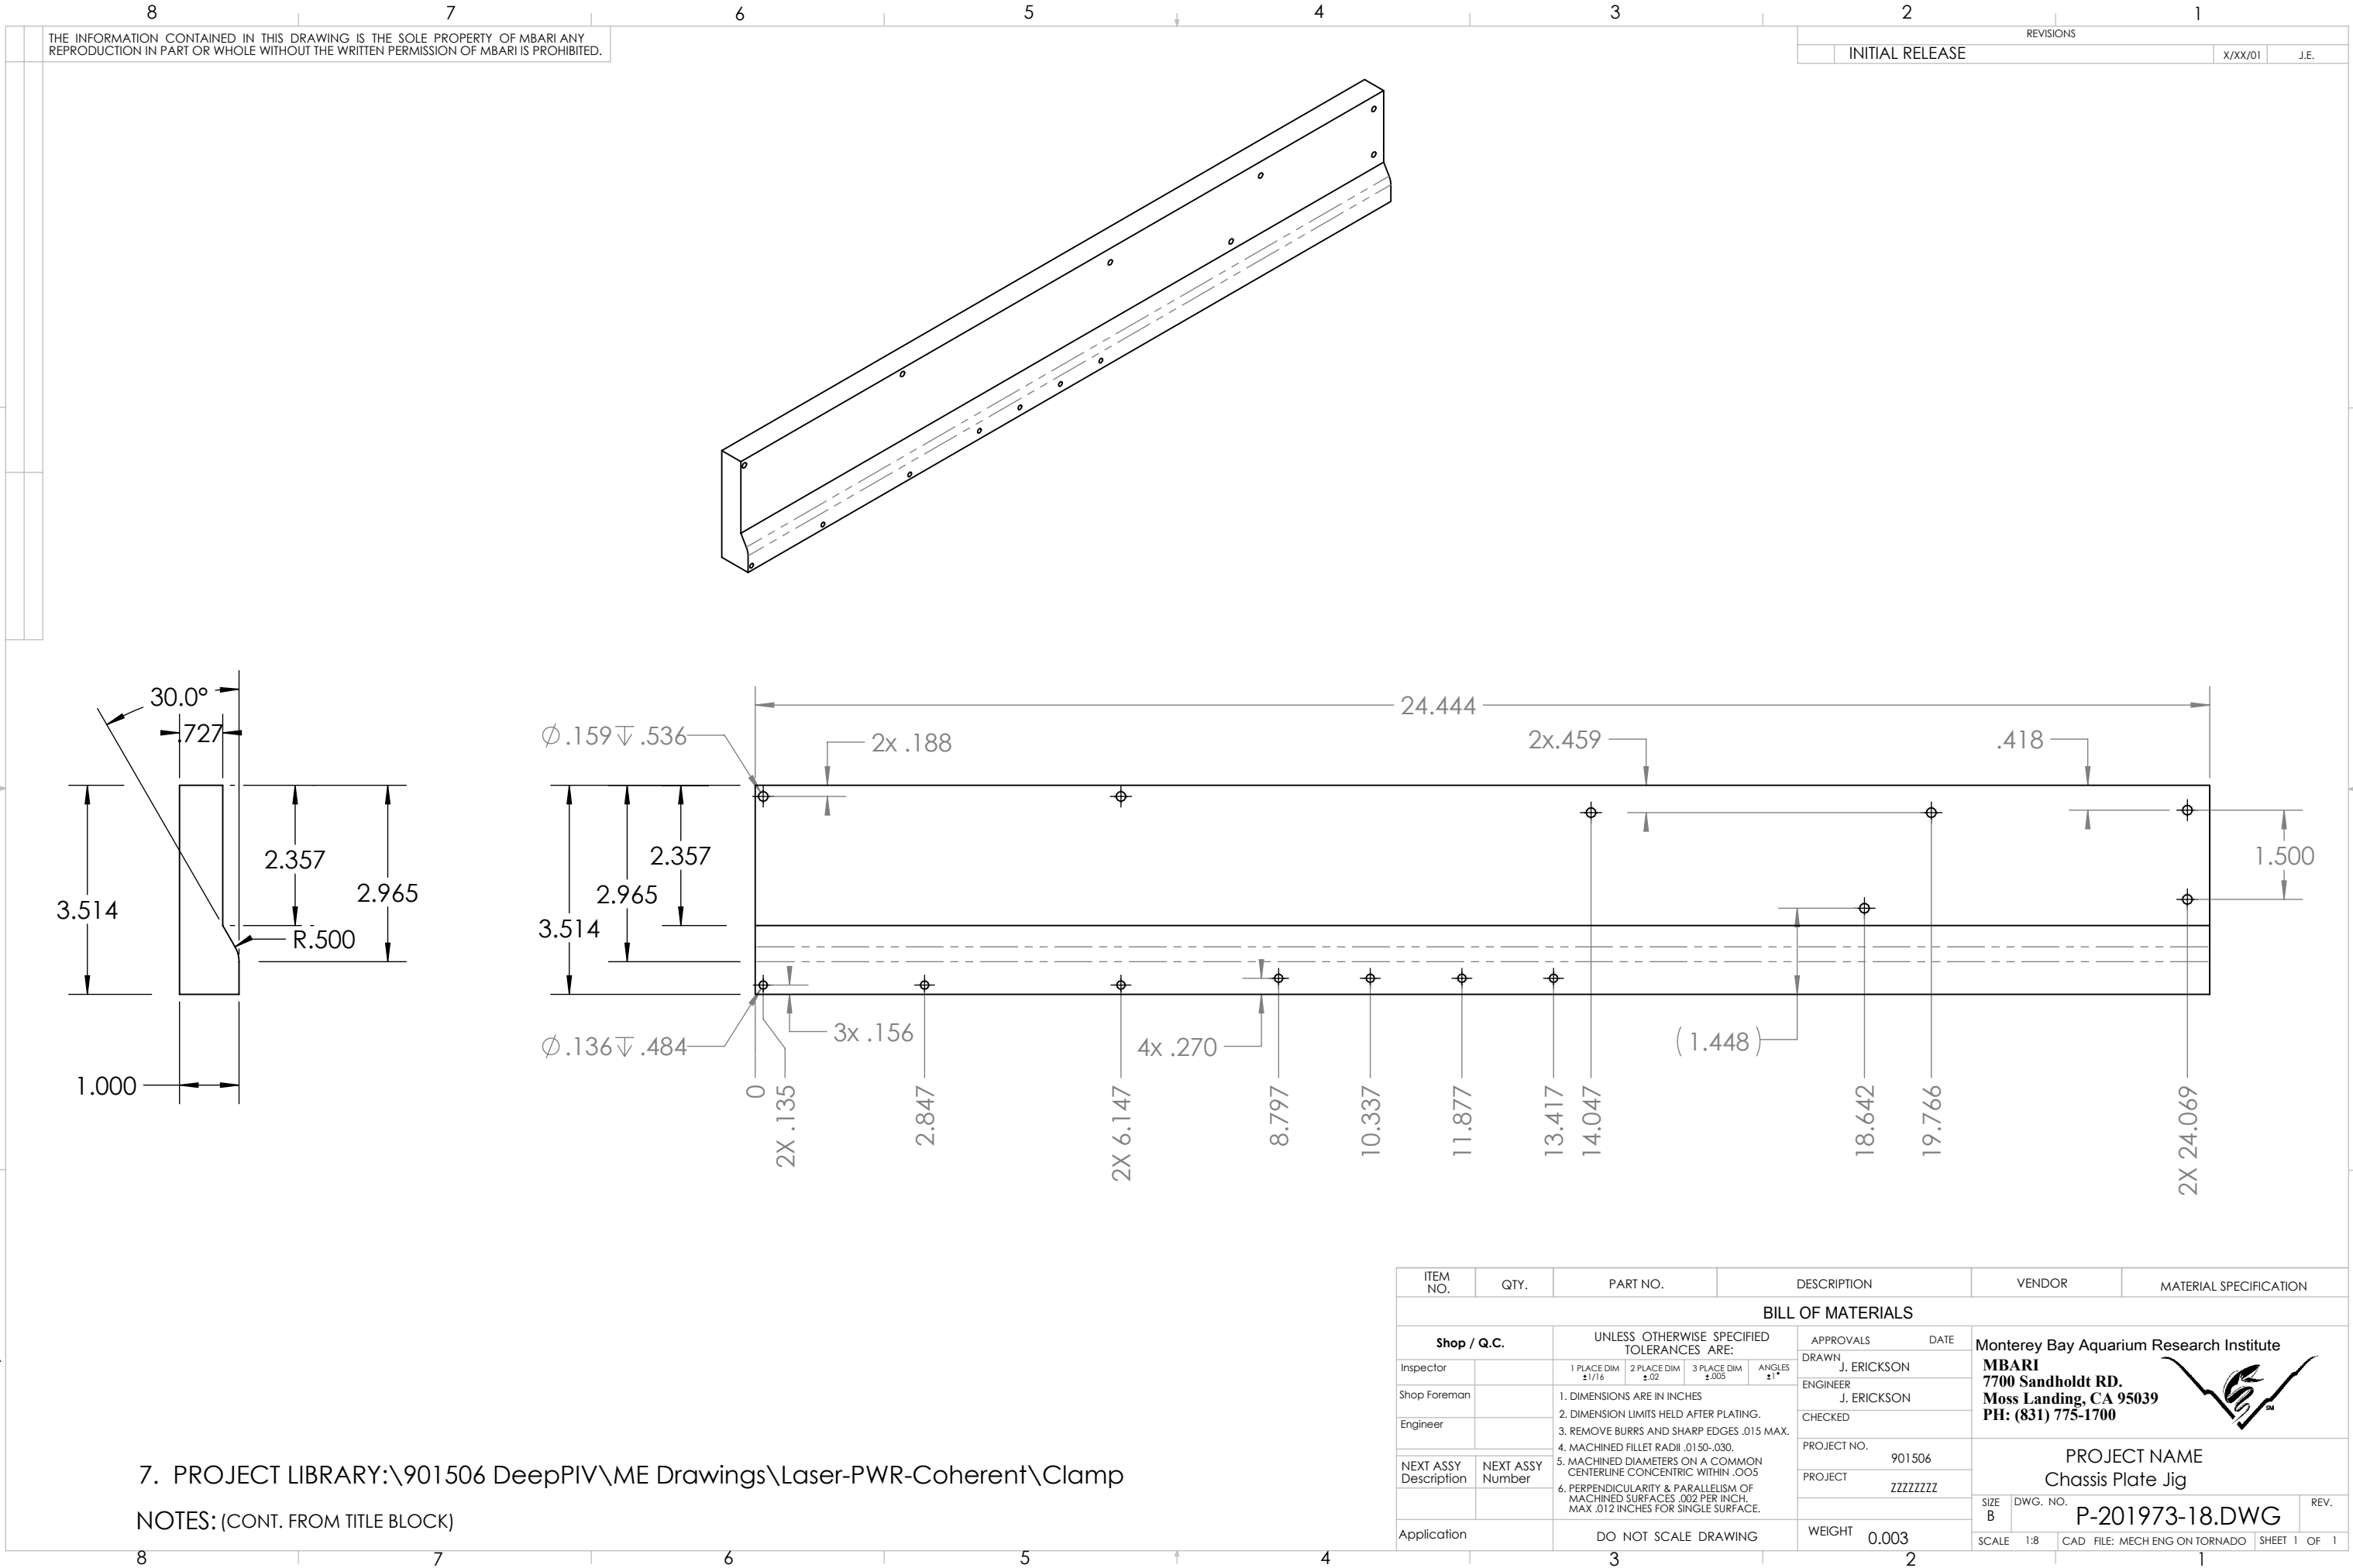

7. PROJECT LIBRARY:\901506 DeepPIV\ME Drawings\Laser-PWR-Coherent\Clamp

NOTES: (CONT. FROM TITLE BLOCK)