


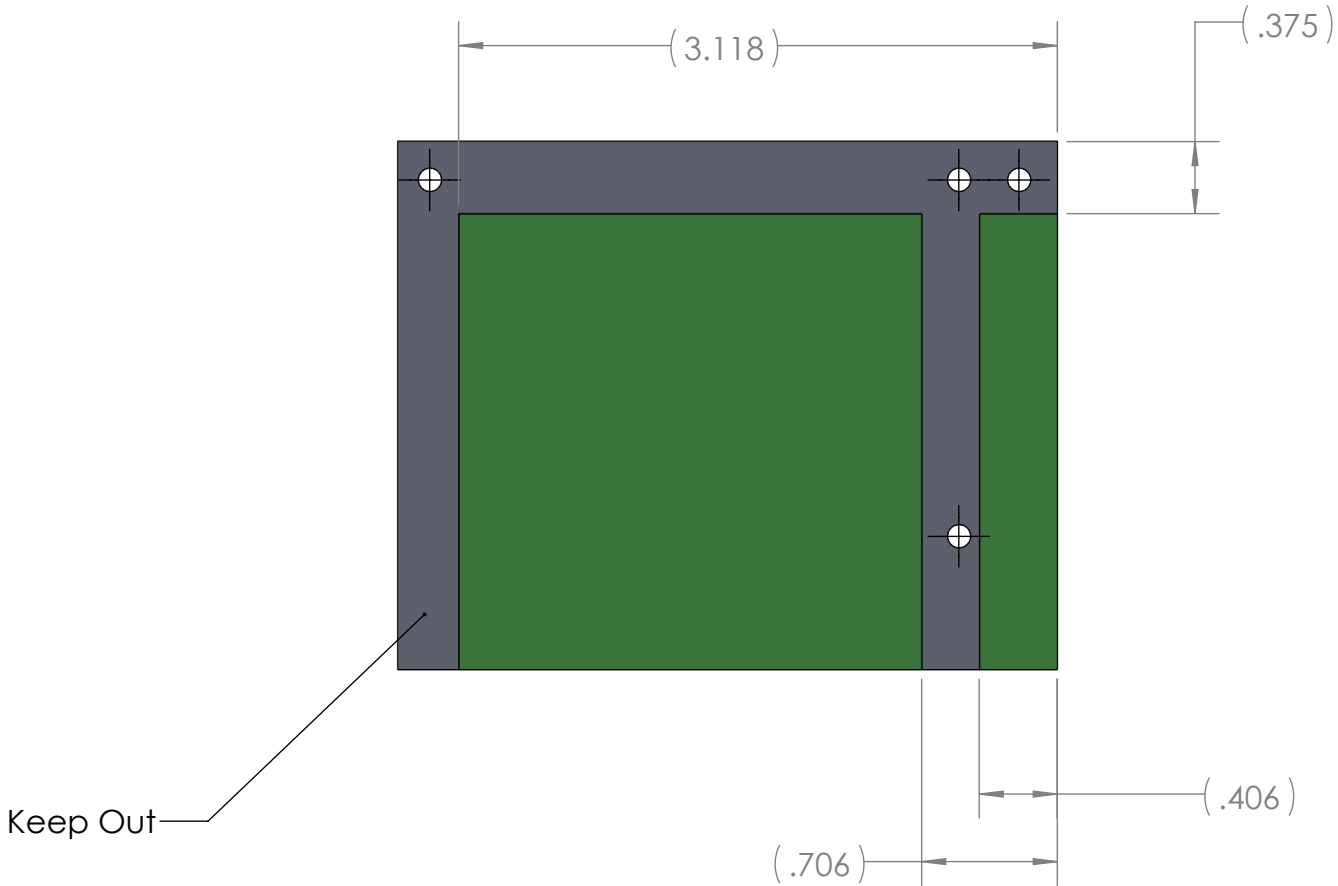

Keep Out

NOTES: (CONT. FROM TITLE BLOCK)

ITEM NO.	QTY.	PART NO.	DESCRIPTION				VENDOR	MATERIAL SPECIFICATION		
BILL OF MATERIALS										
Shop / Q.C.		UNLESS OTHERWISE SPECIFIED TOLERANCES ARE:				APPROVALS	DATE			
Inspector		1 PLACE DIM ±.1/16	2 PLACE DIM ±.02	3 PLACE DIM ±.005	ANGLES ±.1°	DRAWN	J. ERICKSON			
Shop Foreman		1. DIMENSIONS ARE IN INCHES 2. DIMENSION LIMITS HELD AFTER PLATING. 3. REMOVE BURRS AND SHARP EDGES .015 MAX. 4. MACHINED FILLET RADII .0150-.030. 5. MACHINED DIAMETERS ON A COMMON CENTERLINE CONCENTRIC WITHIN .005 6. PERPENDICULARITY & PARALLELISM OF MACHINED SURFACES .002 PER INCH. MAX. .012 INCHES FOR SINGLE SURFACE.				ENGINEER	J. ERICKSON			
Engineer						CHECKED				
NEXT ASSY Description	NEXT ASSY Number					PROJECT NO.				
						PROJECT	ZZZZZZZZ			
Application		DO NOT SCALE DRAWING				WEIGHT	0.000			
Monterey Bay Aquarium Research Institute MBARI 7700 Sandholdt RD. Moss Landing, CA 95039 PH: (831) 775-1700						PROJECT NAME				
		SIZE B	DWG. NO.			.DWG			REV.	
		SCALE 2:1	CAD FILE: MECH ENG ON TORNADO			SHEET 1 OF 1				