

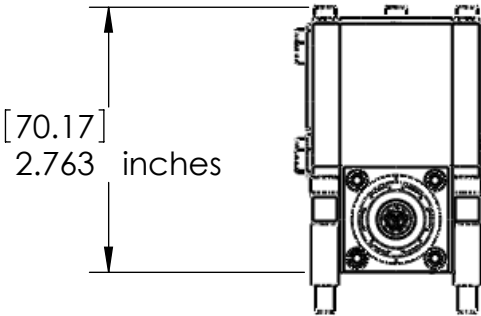
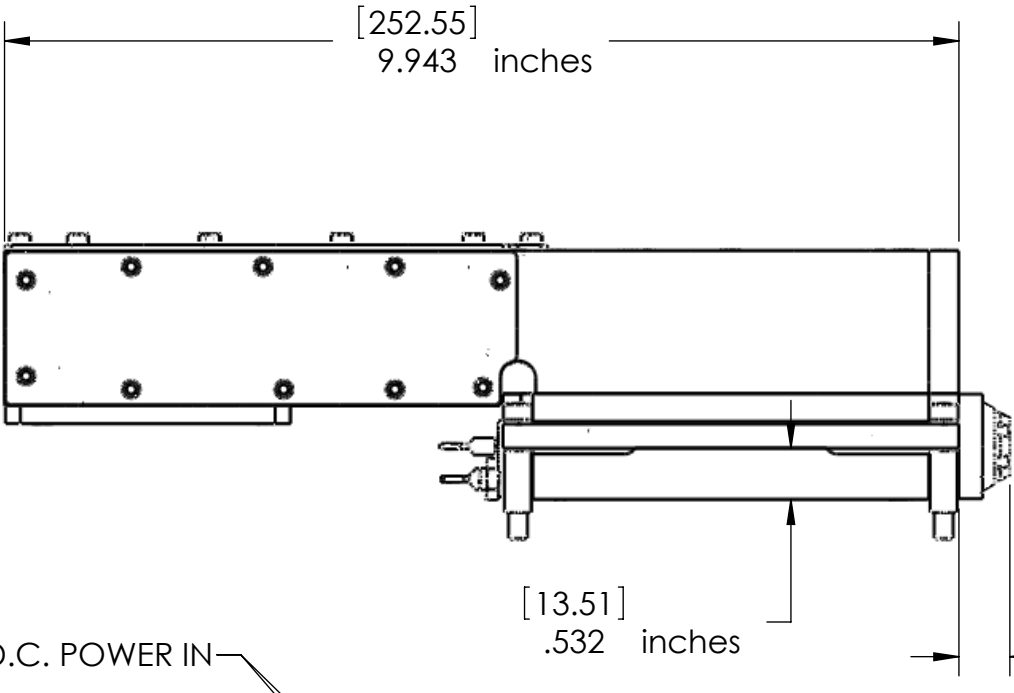
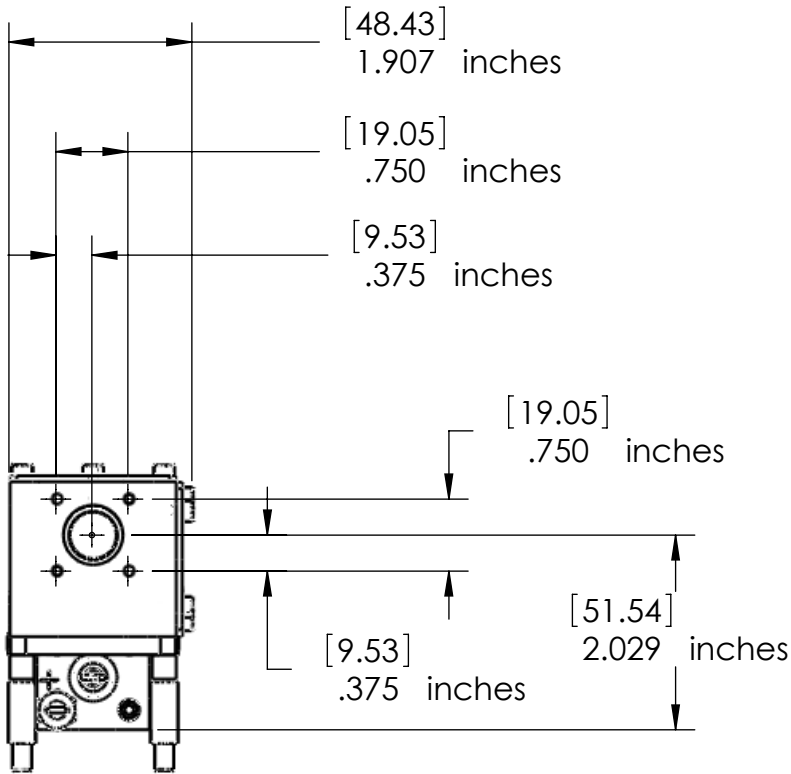
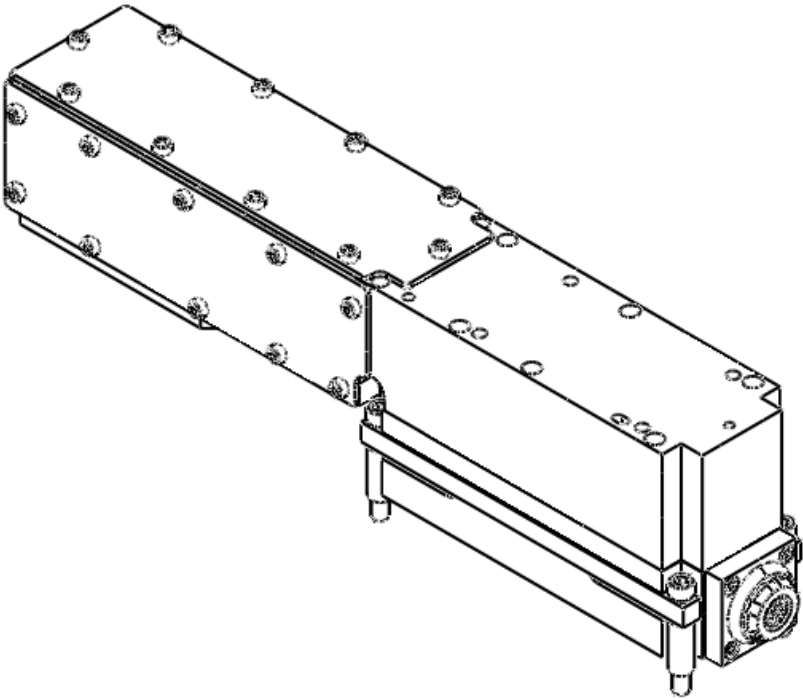
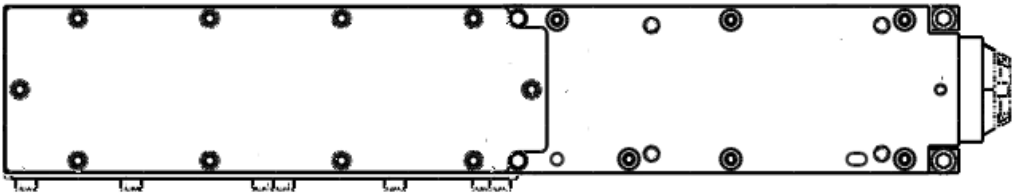


| REVISIONS |      |             |      |          |
|-----------|------|-------------|------|----------|
| ECN       | REV. | DESCRIPTION | DATE | APPROVED |
|           |      |             |      |          |

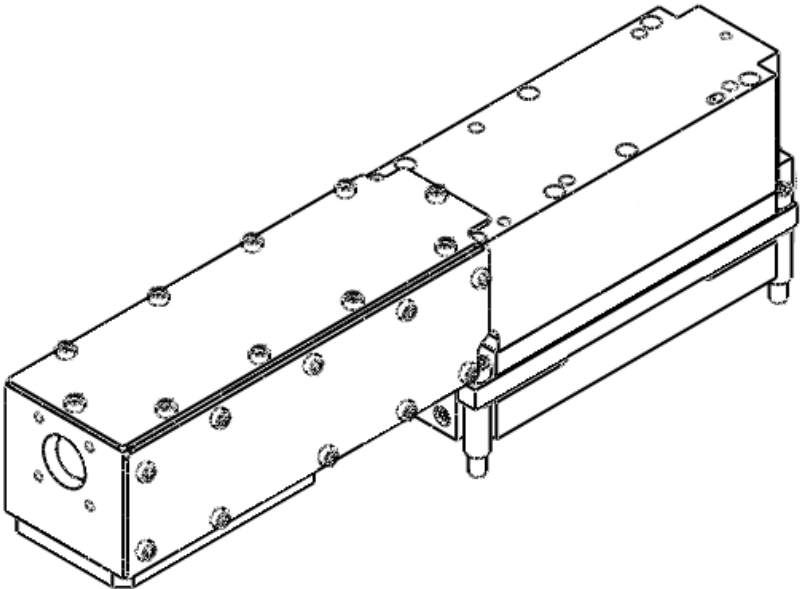

D.C. POWER IN

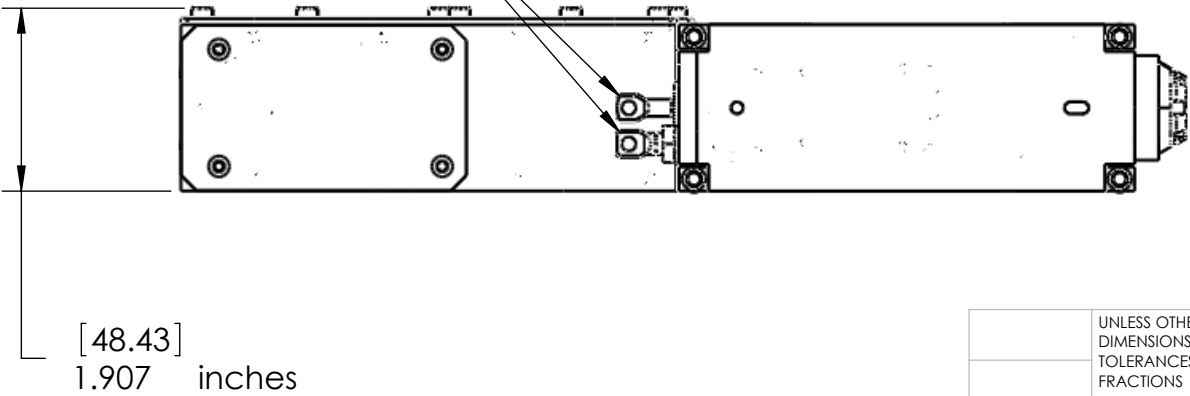

|   |  |                         |      |   |  |
|---|--|-------------------------|------|---|--|
| UNLESS OTHERWISE SPECIFIED<br>DIMENSIONS ARE IN INCHES<br>TOLERANCES ARE:<br>FRACTIONS DECIMAL ANGLES SURFACE<br>± .XX ± .01 X° ± 1° 32/ |  | CONTRACT NO.            |      | <br><b>5100 Patrick Henry Dr. Santa Clara, CA 95054</b><br>FAB, MECH, DWG:<br><b>ASM GENESIS MX 607-639<br/>STM (open head)</b> |  |
| MATERIAL   |  | APPROVALS               | DATE |   |  |
| FINISH   |  | DRAWN<br><b>WEBSTER</b> |      |   |  |
| USED ON   |  | CHECKED                 |      |   |  |
| APPLICATION   |  | ENG APPR.               |      | SIZE <b>B</b> FSCM NO. DWG. NO. <b>1182413</b> REV. <b>AA</b>   |  |
| DO NOT SCALE DRAWING   |  | SCALE:1:2 FILE:         |      | SHEET 1 OF 1   |  |