
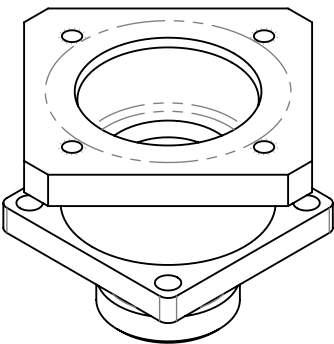


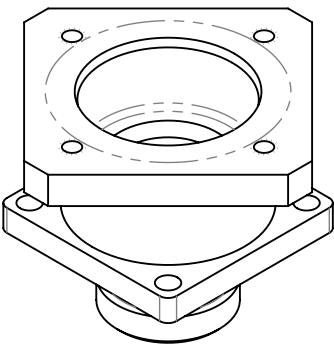

NOTES: (CONT. FROM TITLE BLOCK)

1	1	P-202092-19	McCartney FCR-A to MinK-FCR	MBARI	AISI 316
ITEM NO.	QTY.	Part_Number	DESCRIPTION	Vendor	MATERIAL

BILL OF MATERIALS						
Shop / Q.C.		UNLESS OTHERWISE SPECIFIED TOLERANCES ARE:			APPROVALS DATE	
Inspector		1 PLACE DIM ±.1/16	2 PLACE DIM ±.02	3 PLACE DIM ±.005	DRAWN J. ERICKSON 9/11/19	
Shop Foreman		1. DIMENSIONS ARE IN INCHES 2. DIMENSION LIMITS HELD AFTER PLATING. 3. REMOVE BURRS AND SHARP EDGES .015 MAX. 4. MACHINED FILLET RADII .0150-.030.			ENGINEER J. ERICKSON 9/11/19	
Engineer					CHECKED	
NEXT ASSY Description	NEXT ASSY Number	5. MACHINED DIAMETERS ON A COMMON CENTERLINE CONCENTRIC WITHIN .005 6. PERPENDICULARITY & PARALLELISM OF MACHINED SURFACES .002 PER INCH. MAX .012 INCHES FOR SINGLE SURFACE.			PROJECT NO. 901809	
					PROJECT Biolnsp	
Application		DO NOT SCALE DRAWING			WEIGHT 0.23	

Monterey Bay Aquarium Research Institute

MBARI

7700 Sandholdt RD.

Moss Landing, CA 95039

PH: (831) 775-1700



LASER PWR CAN_COHERENT

McCartney FCR-A to Mink-FCR

SIZE B DWG. NO. **P-202092-19.DWG** REV.

SCALE 1:1

CAD FILE: MECH ENG ON TORNADO

SHEET 1 OF 1