


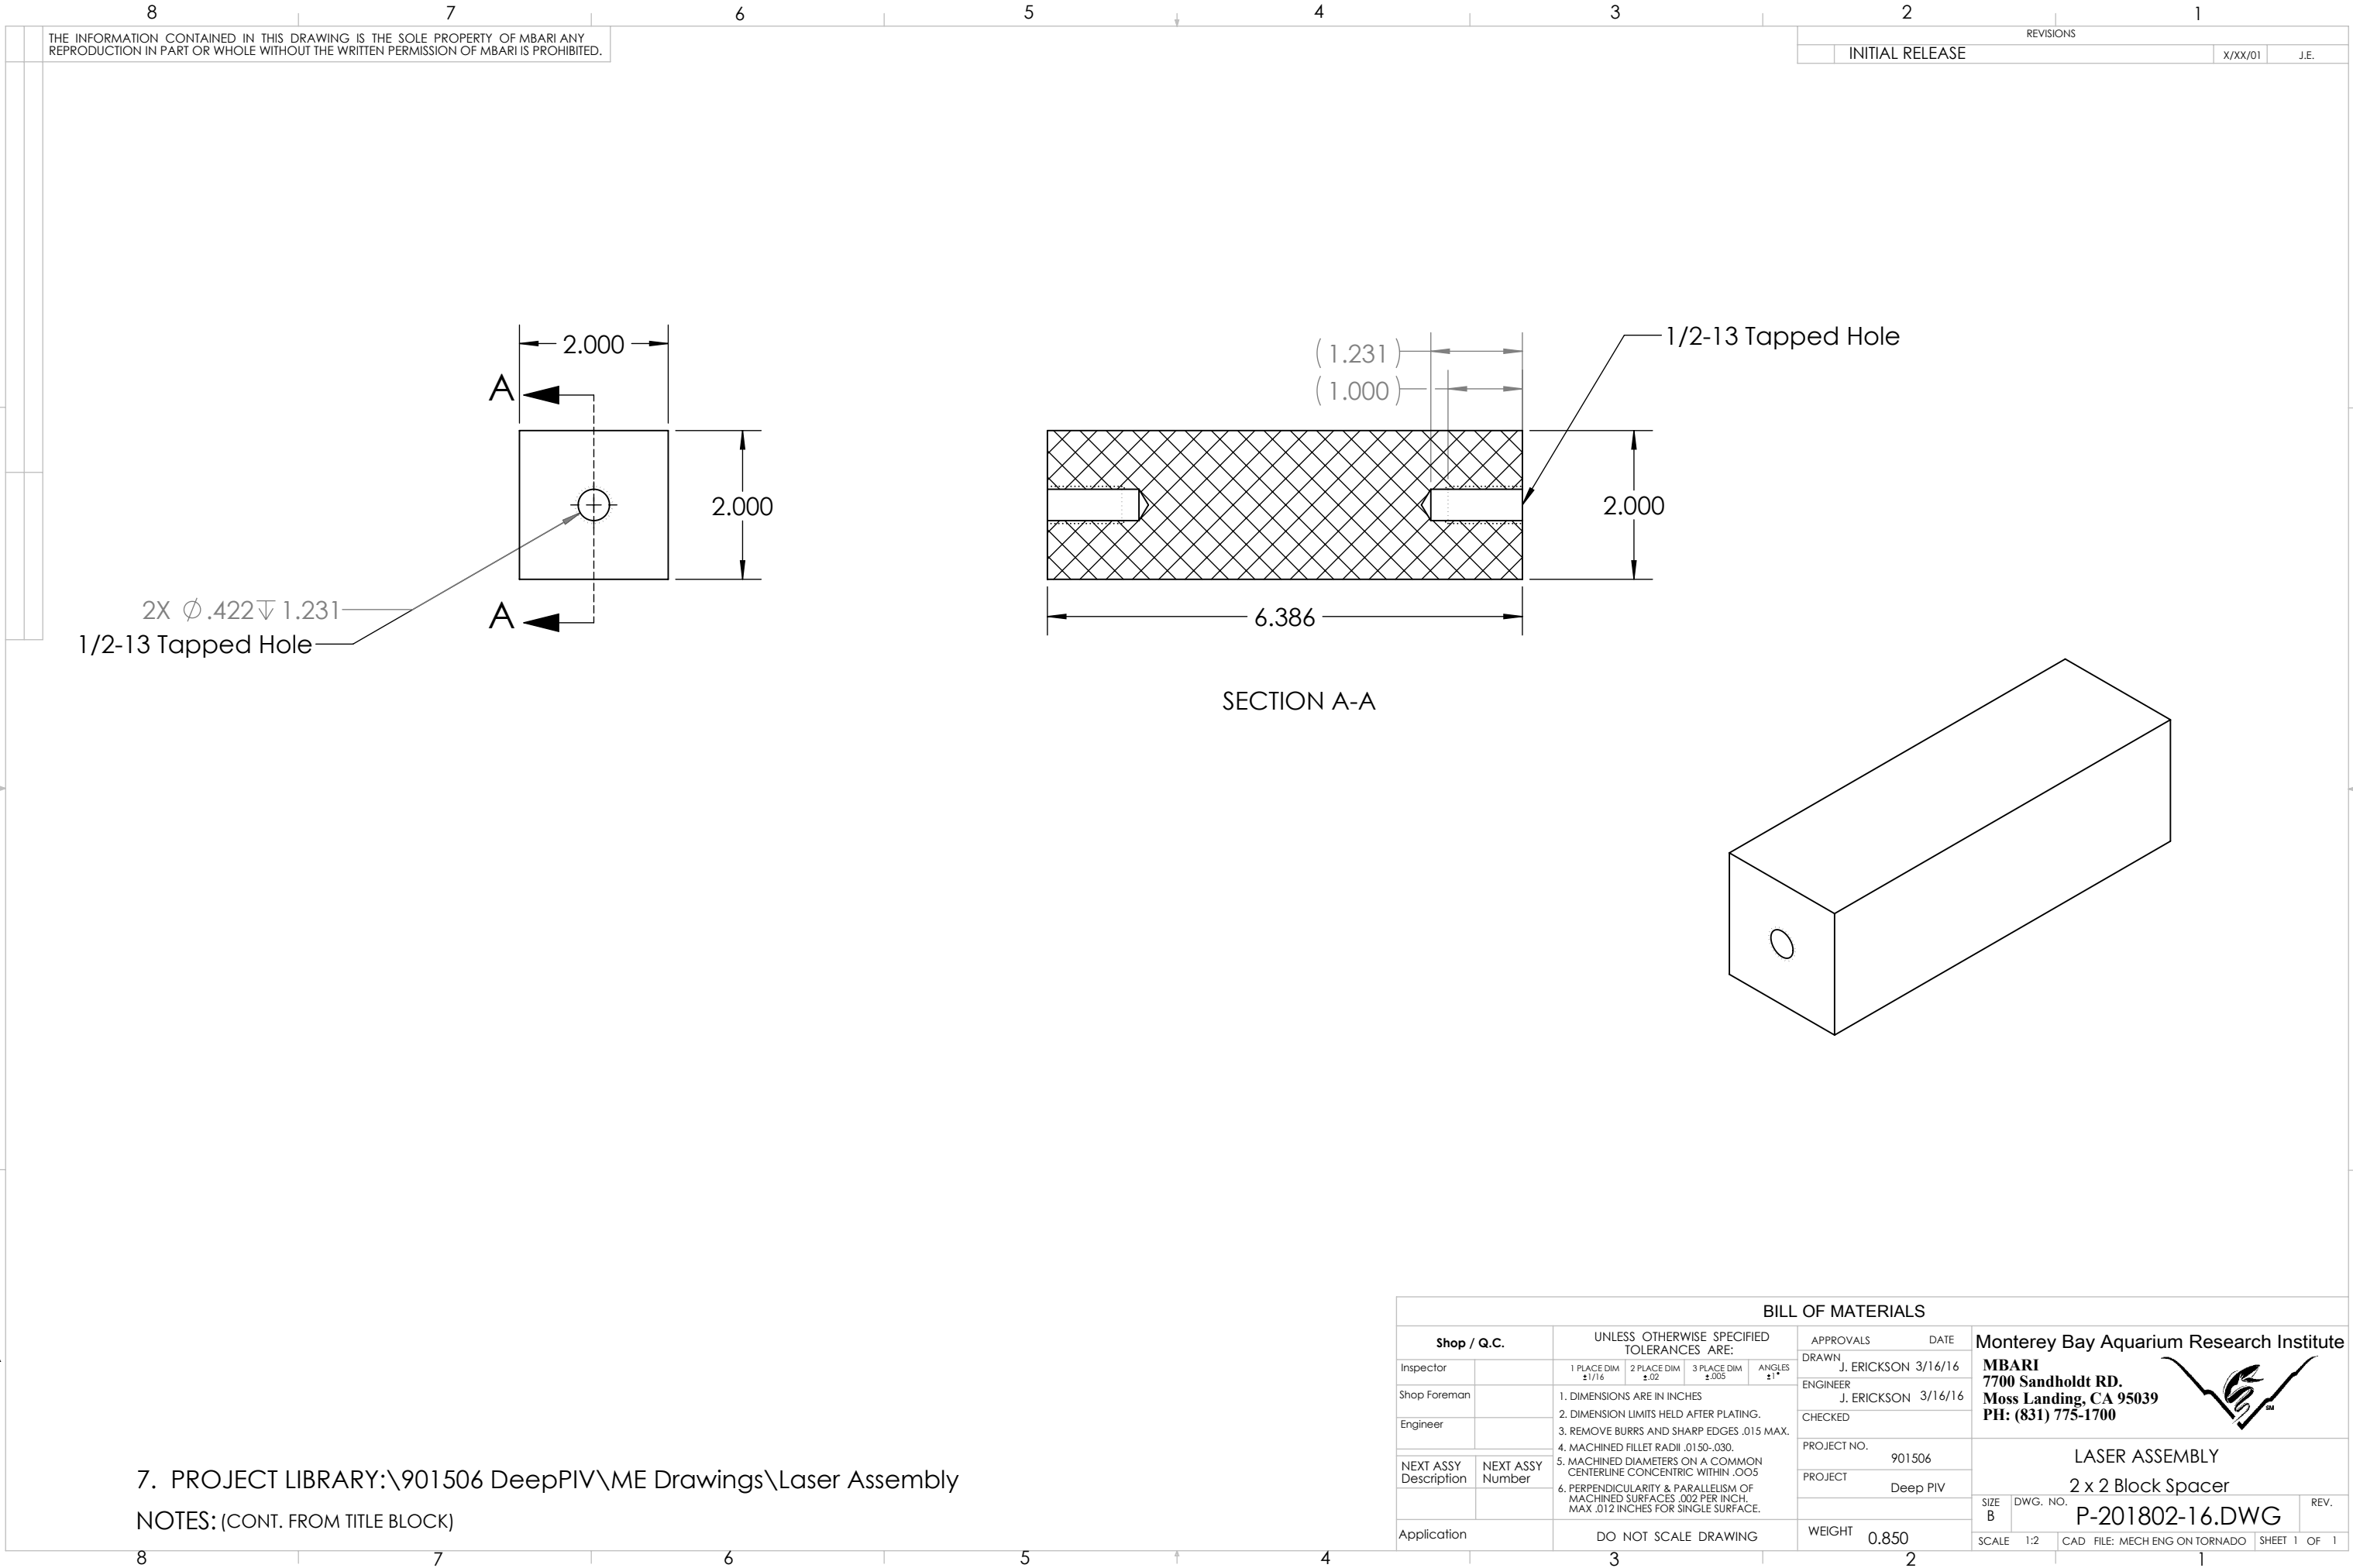



THE INFORMATION CONTAINED IN THIS DRAWING IS THE SOLE PROPERTY OF MBARI ANY REPRODUCTION IN PART OR WHOLE WITHOUT THE WRITTEN PERMISSION OF MBARI IS PROHIBITED.

REVISIONS


INITIAL RELEASE

X/XX/01

J.E.

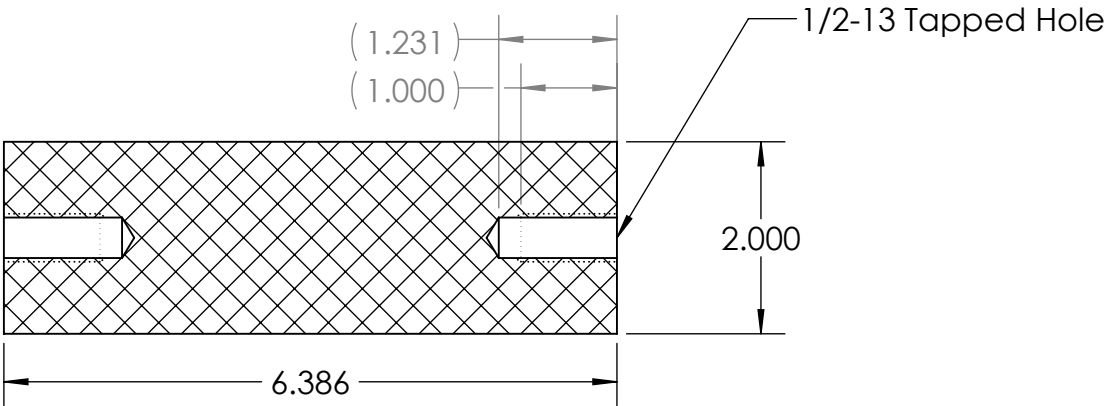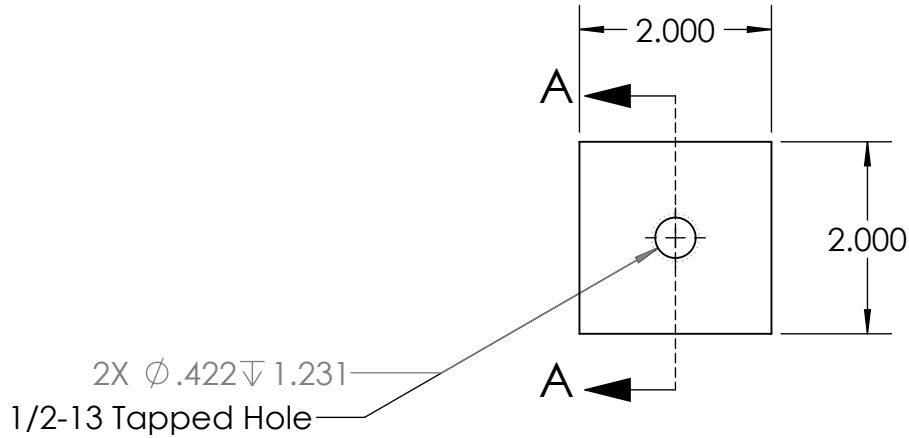

SECTION A-A

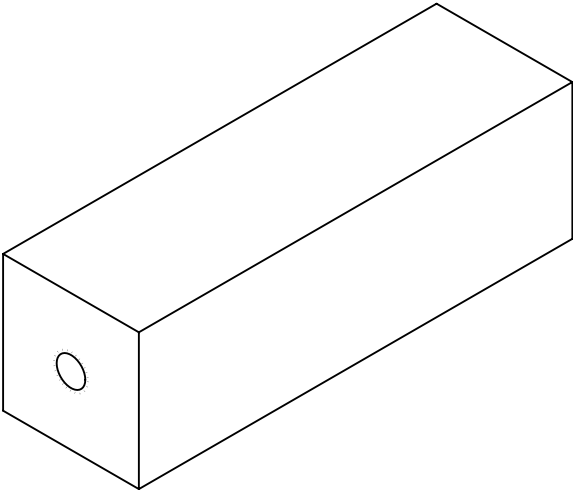

7. PROJECT LIBRARY:\901506 DeepPIV\ME Drawings\Laser Assembly

NOTES: (CONT. FROM TITLE BLOCK)

BILL OF MATERIALS									
Shop / Q.C.		UNLESS OTHERWISE SPECIFIED TOLERANCES ARE:				APPROVALS		DATE	
Inspector		1 PLACE DIM $\pm 1/16$	2 PLACE DIM $\pm .02$	3 PLACE DIM $\pm .005$	ANGLES $\pm 1^\circ$	DRAWN	J. ERICKSON	3/16/16	Monterey Bay Aquarium Research Institute MBARI 7700 Sandholdt RD. Moss Landing, CA 95039 PH: (831) 775-1700 
Shop Foreman		1. DIMENSIONS ARE IN INCHES 2. DIMENSION LIMITS HELD AFTER PLATING. 3. REMOVE BURRS AND SHARP EDGES .015 MAX. 4. MACHINED FILLET RADII .0150-.030. 5. MACHINED DIAMETERS ON A COMMON CENTERLINE CONCENTRIC WITHIN .005 6. PERPENDICULARITY & PARALLELISM OF MACHINED SURFACES .002 PER INCH, MAX .012 INCHES FOR SINGLE SURFACE.				ENGINEER	J. ERICKSON	3/16/16	
Engineer						CHECKED			
NEXT ASSY Description	NEXT ASSY Number					PROJECT NO.	901506		
						PROJECT	Deep PIV		LASER ASSEMBLY 2 x 2 Block Spacer P-201802-16.DWG
Application		DO NOT SCALE DRAWING				WEIGHT	0.850		
						SCALE	1:2	CAD FILE: MECH ENG ON TORNADO	
						SIZE B	DWG. NO.	REV.	
						SHEET 1	OF 1		