
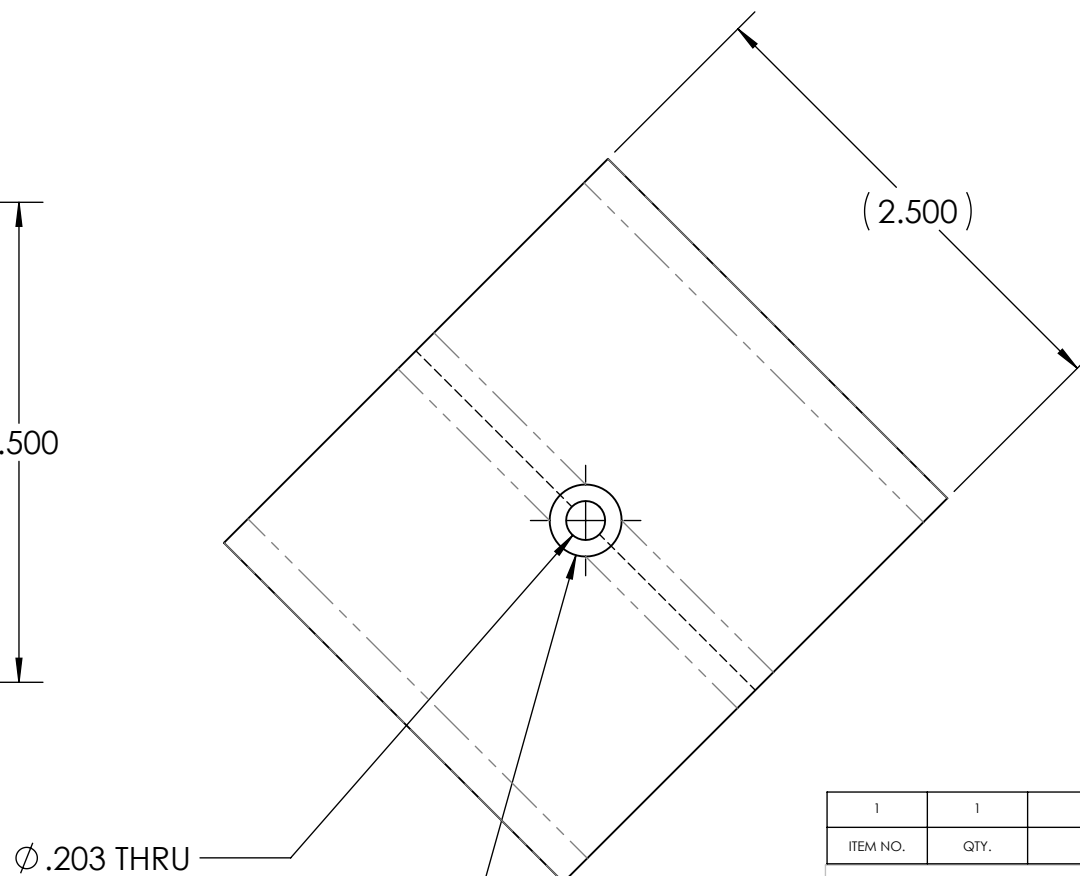
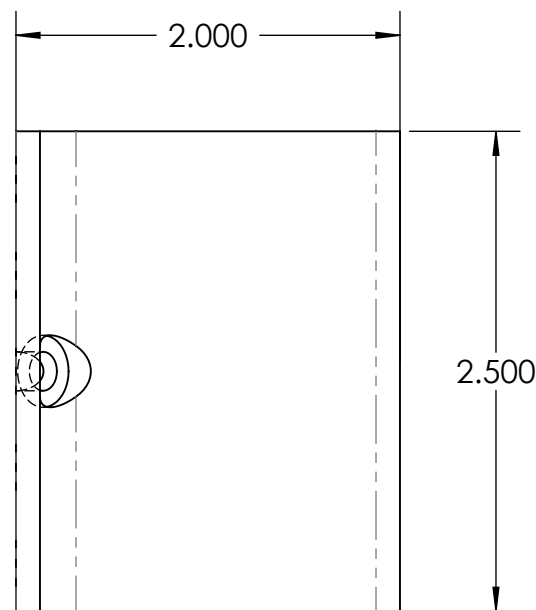


REVISIONS			
	INITIAL RELEASE	X/XX/01	J.E.

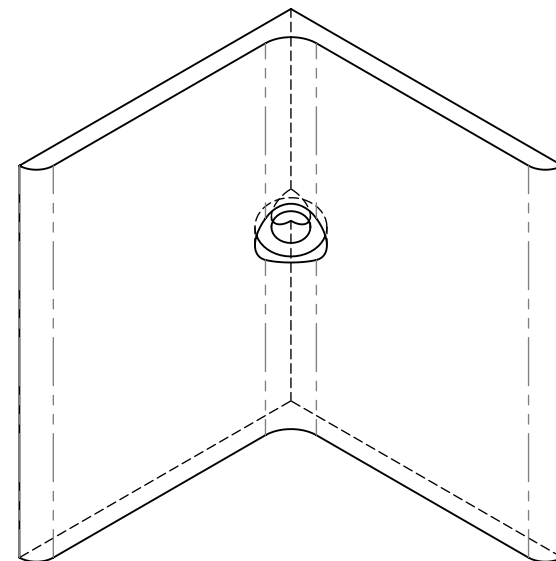

Ø .203 THRU

$$\sqcup \quad \varnothing .375 \nabla .164$$

VIEW A

NOTES: (CONT. FROM TITLE BLOCK)

1	1	P-201800-16	Remote Head Angle Saddle	MBARI901506	6061-T6 Alloy
ITEM NO.	QTY.	Part_Number	DESCRIPTION	Vendor	MATERIAL

BILL OF MATERIALS								
Shop / Q.C.		UNLESS OTHERWISE SPECIFIED TOLERANCES ARE:			APPROVALS DATE		Monterey Bay Aquarium Research Institute MBARI 7700 Sandholdt RD. Moss Landing, CA 95039 PH: (831) 775-1700 	
Inspector		1 PLACE DIM ±.1/16	2 PLACE DIM ±.02	3 PLACE DIM ±.005	ANGLES ±1°	DRAWN J. ERICKSON 3/09/16		
Shop Foreman		1. DIMENSIONS ARE IN INCHES 2. DIMENSION LIMITS HELD AFTER PLATING. 3. REMOVE BURRS AND SHARP EDGES .015 MAX. 4. MACHINED FILLET RADII .0150-.030. 5. MACHINED DIAMETERS ON A COMMON CENTERLINE CONCENTRIC WITHIN .005 6. PERPENDICULARITY & PARALLELISM OF MACHINED SURFACES .002 PER INCH, MAX. .012 INCHES FOR SINGLE SURFACE.			ENGINEER J. ERICKSON 3/09/16			
Engineer					CHECKED			
NEXT ASSY Description	NEXT ASSY Number				PROJECT NO. 901506			
		PROJECT Deep PIV	LASER ASSEMBLY Remote Head Angle Saddle		SIZE B	DWG. NO. P-201800-16.DWG	REV.	
Application		DO NOT SCALE DRAWING	WEIGHT 0.117	SCALE 1:1		CAD FILE: MECH ENG ON TORNADO SHEET 1 OF 1		