

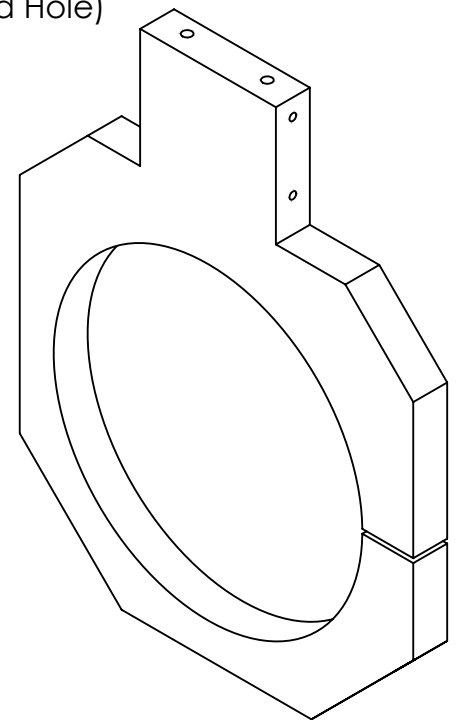


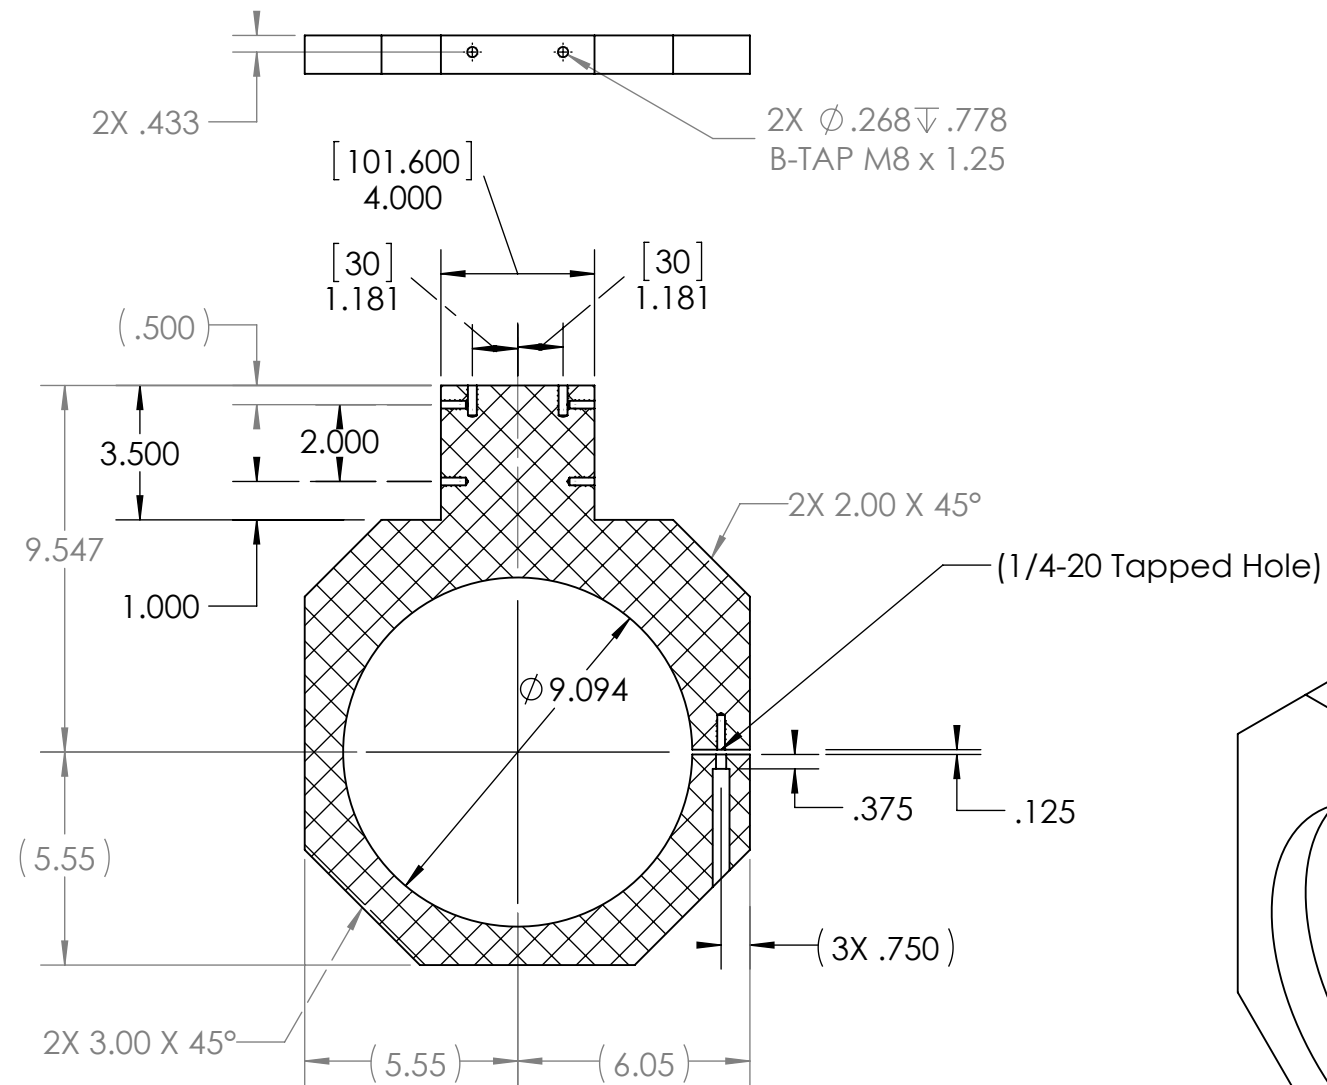

2 EA.

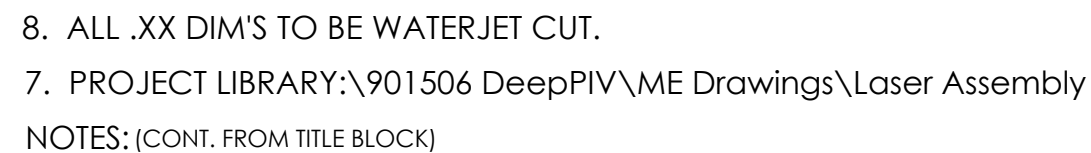

1	1	P-201803-16	Camera Plate Bracket	MBARI	PE UHMW
ITEM NO.	QTY.	Part_Number	DESCRIPTION	Vendor	MATERIAL

BILL OF MATERIALS						
Shop / Q.C.		UNLESS OTHERWISE SPECIFIED TOLERANCES ARE:			APPROVALS	DATE
Inspector		1 PLACE DIM ±1/16	2 PLACE DIM ±.02	3 PLACE DIM ±.005	ANGLES ±1°	DRAWN J. ERICKSON 3/16/16
Shop Foreman		1. DIMENSIONS ARE IN INCHES 2. DIMENSION LIMITS HELD AFTER PLATING. 3. REMOVE BURRS AND SHARP EDGES .015 MAX. 4. MACHINED FILLET RADII .0150-.030. 5. MACHINED DIAMETERS ON A COMMON CENTERLINE CONCENTRIC WITHIN .005 6. PERPENDICULARITY & PARALLELISM OF MACHINED SURFACES .002 PER INCH. MAX .012 INCHES FOR SINGLE SURFACE.				ENGINEER J. ERICKSON 3/16/16
Engineer						CHECKED
NEXT ASSY Description	NEXT ASSY Number					PROJECT NO.
		PROJECT	Deep PIV	Monterey Bay Aquarium Research Institute MBARI 7700 Sandholdt RD. Moss Landing, CA 95039 PH: (831) 775-1700 		
Application		DO NOT SCALE DRAWING				
				LASER ASSEMBLY Camera Plate Bracket		
		SIZE B	DWG. NO.	P-201803-16.DWG		REV.
		SCALE	1:4	CAD FILE: MECH ENG ON TORNADO	SHEET 1	OF 1