


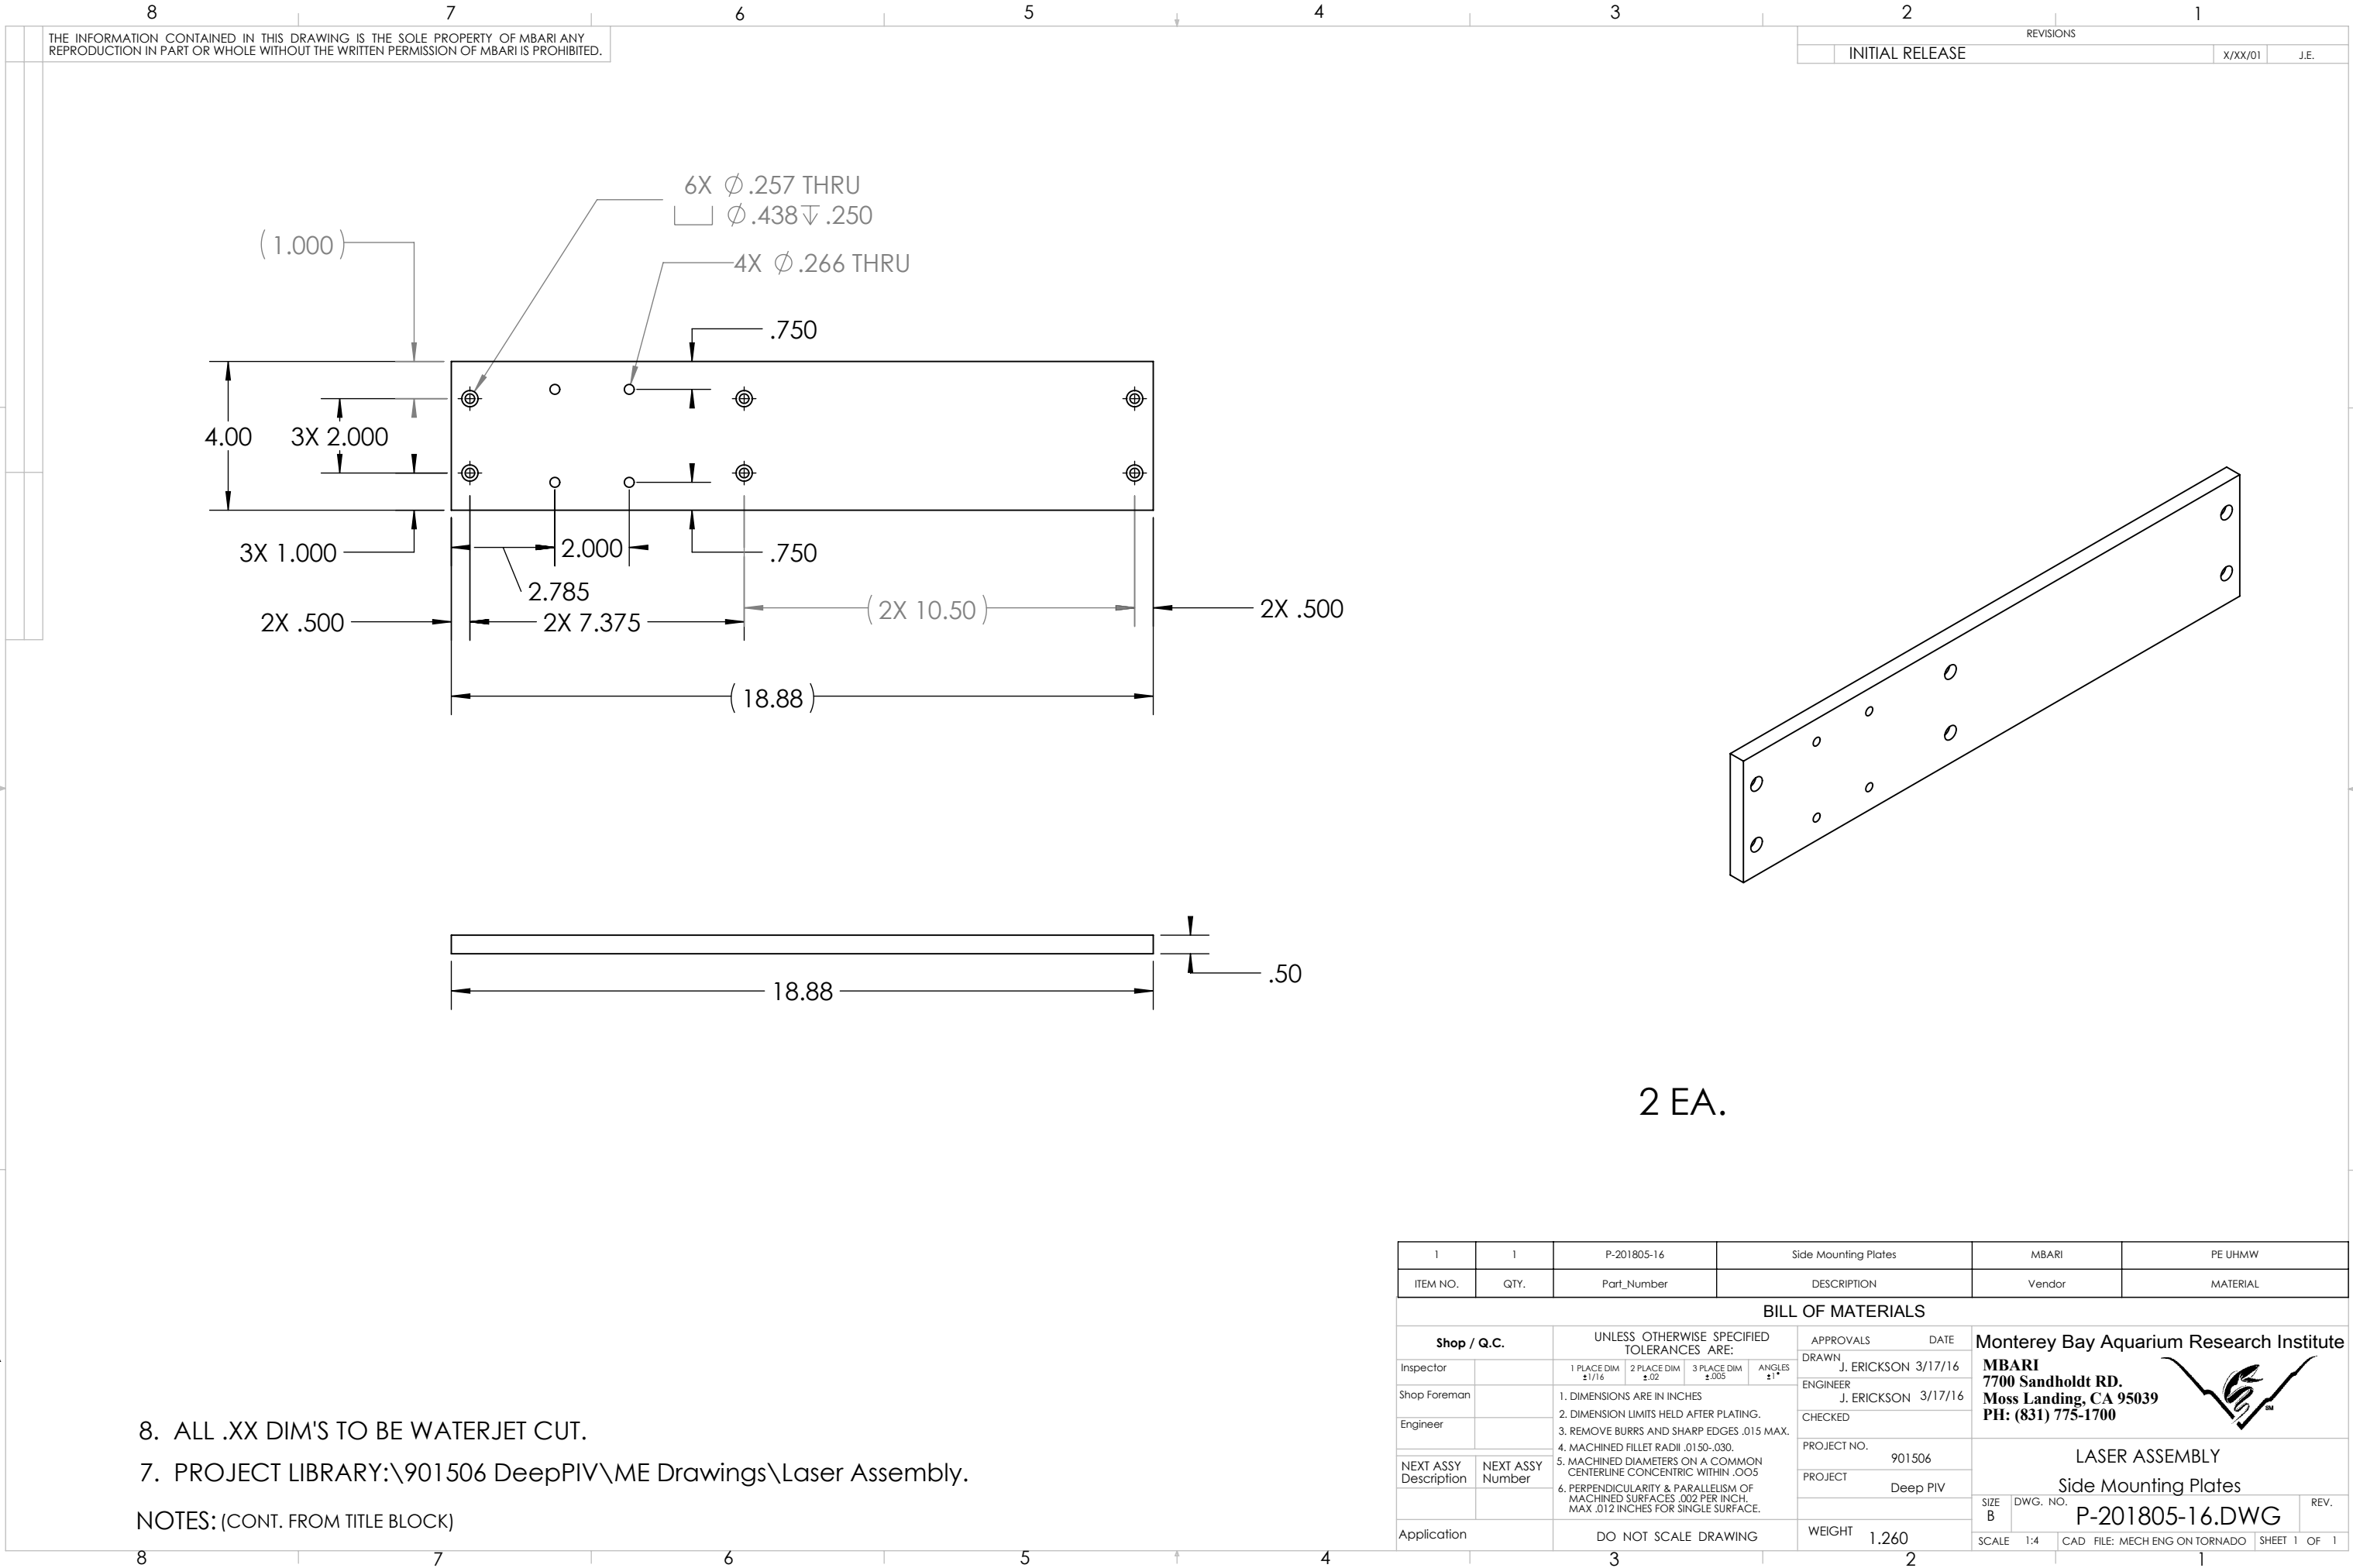

8. ALL .XX DIM'S TO BE WATERJET CUT.

7. PROJECT LIBRARY:\901506 DeepPIV\ME Drawings\Laser Assembly.

NOTES: (CONT. FROM TITLE BLOCK)