
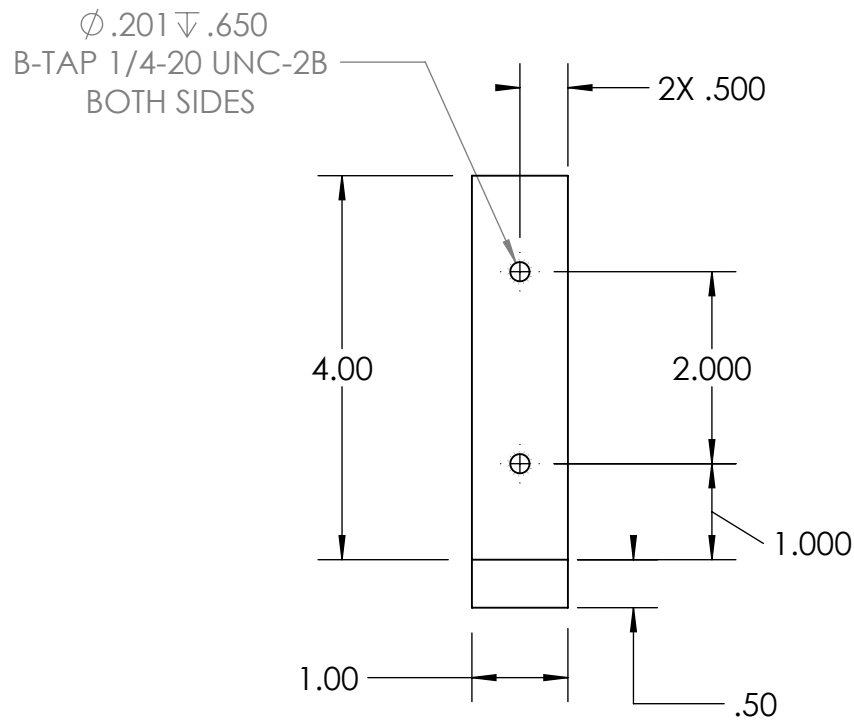


REVISIONS			
	INITIAL RELEASE	X/XX/01	J.E.

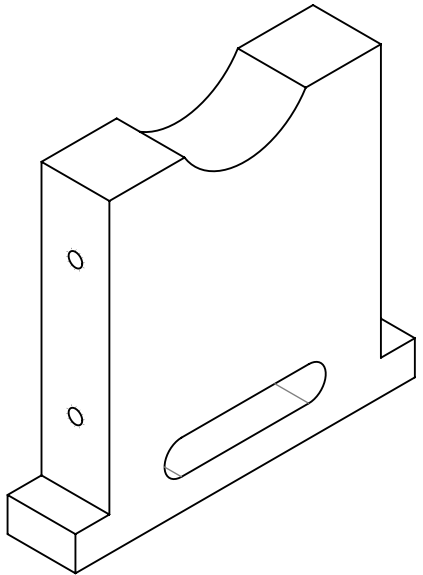

7. PROJECT LIBRARY:\901506 DeepPIV\ME Drawings\Laser Assembly.

NOTES: (CONT. FROM TITLE BLOCK)

		P-201806-16	T Handle Support Plate		MBARI	PE UHMW
ITEM NO.	QTY.	Part Number	DESCRIPTION		Vendor	MATERIAL

BILL OF MATERIALS						
Shop / Q.C.		UNLESS OTHERWISE SPECIFIED TOLERANCES ARE:			APPROVALS DATE	
Inspector		1 PLACE DIM ±1/16	2 PLACE DIM ±.02	3 PLACE DIM ±.005	ANGLES ±1°	Monterey Bay Aquarium Research Institute MBARI 7700 Sandholdt RD. Moss Landing, CA 95039 PH: (831) 775-1700 
Shop Foreman		1. DIMENSIONS ARE IN INCHES 2. DIMENSION LIMITS HELD AFTER PLATING. 3. REMOVE BURRS AND SHARP EDGES .015 MAX. 4. MACHINED FILLET RADII .0150-.030.				
Engineer		5. MACHINED DIAMETERS ON A COMMON CENTERLINE CONCENTRIC WITHIN .005 6. PERPENDICULARITY & PARALLELISM OF MACHINED SURFACES .002 PER INCH, MAX. .012 INCHES FOR SINGLE SURFACE.				
NEXT ASSY Description	NEXT ASSY Number	PROJECT NO. 901506				
Application		DO NOT SCALE DRAWING			PROJECT Deep PIV	
		WEIGHT 0.562			SIZE B DWG. NO. REV. P-201806-16.DWG	
		SCALE 1:1			CAD FILE: MECH ENG ON TORNADO SHEET 1 OF 1	