
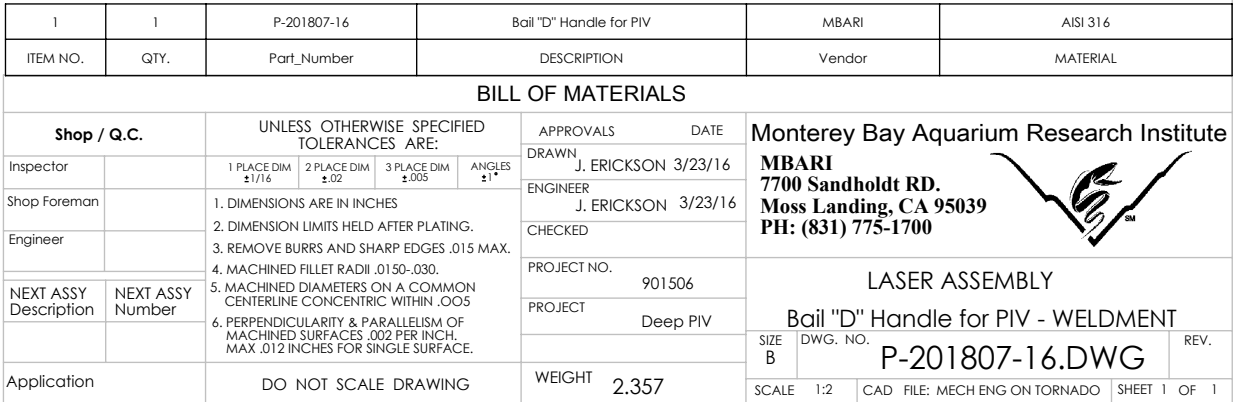
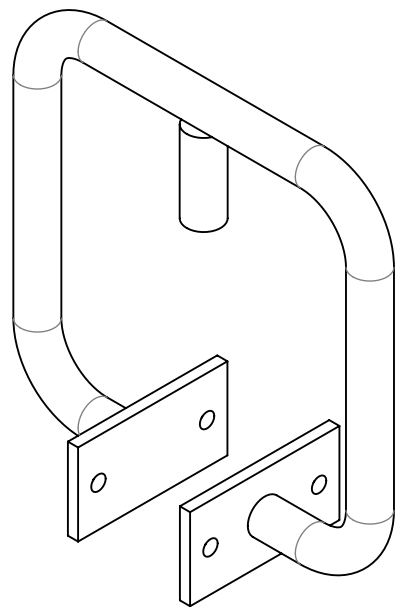


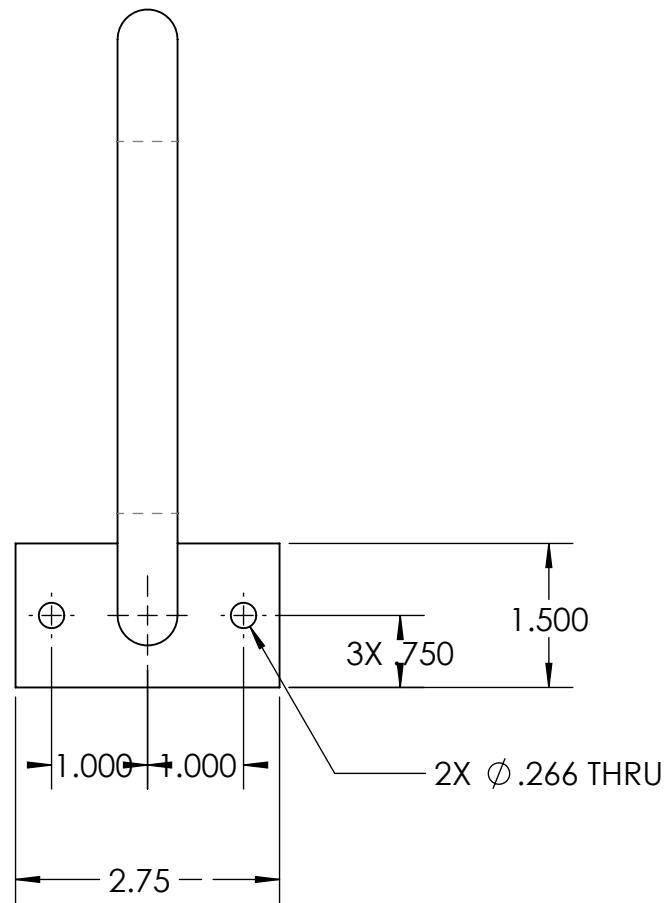

7. PROJECT LIBRARY:\901506 DeepPIV\ME Drawings\Laser Assembly  
NOTES: (CONT. FROM TITLE BLOCK)