


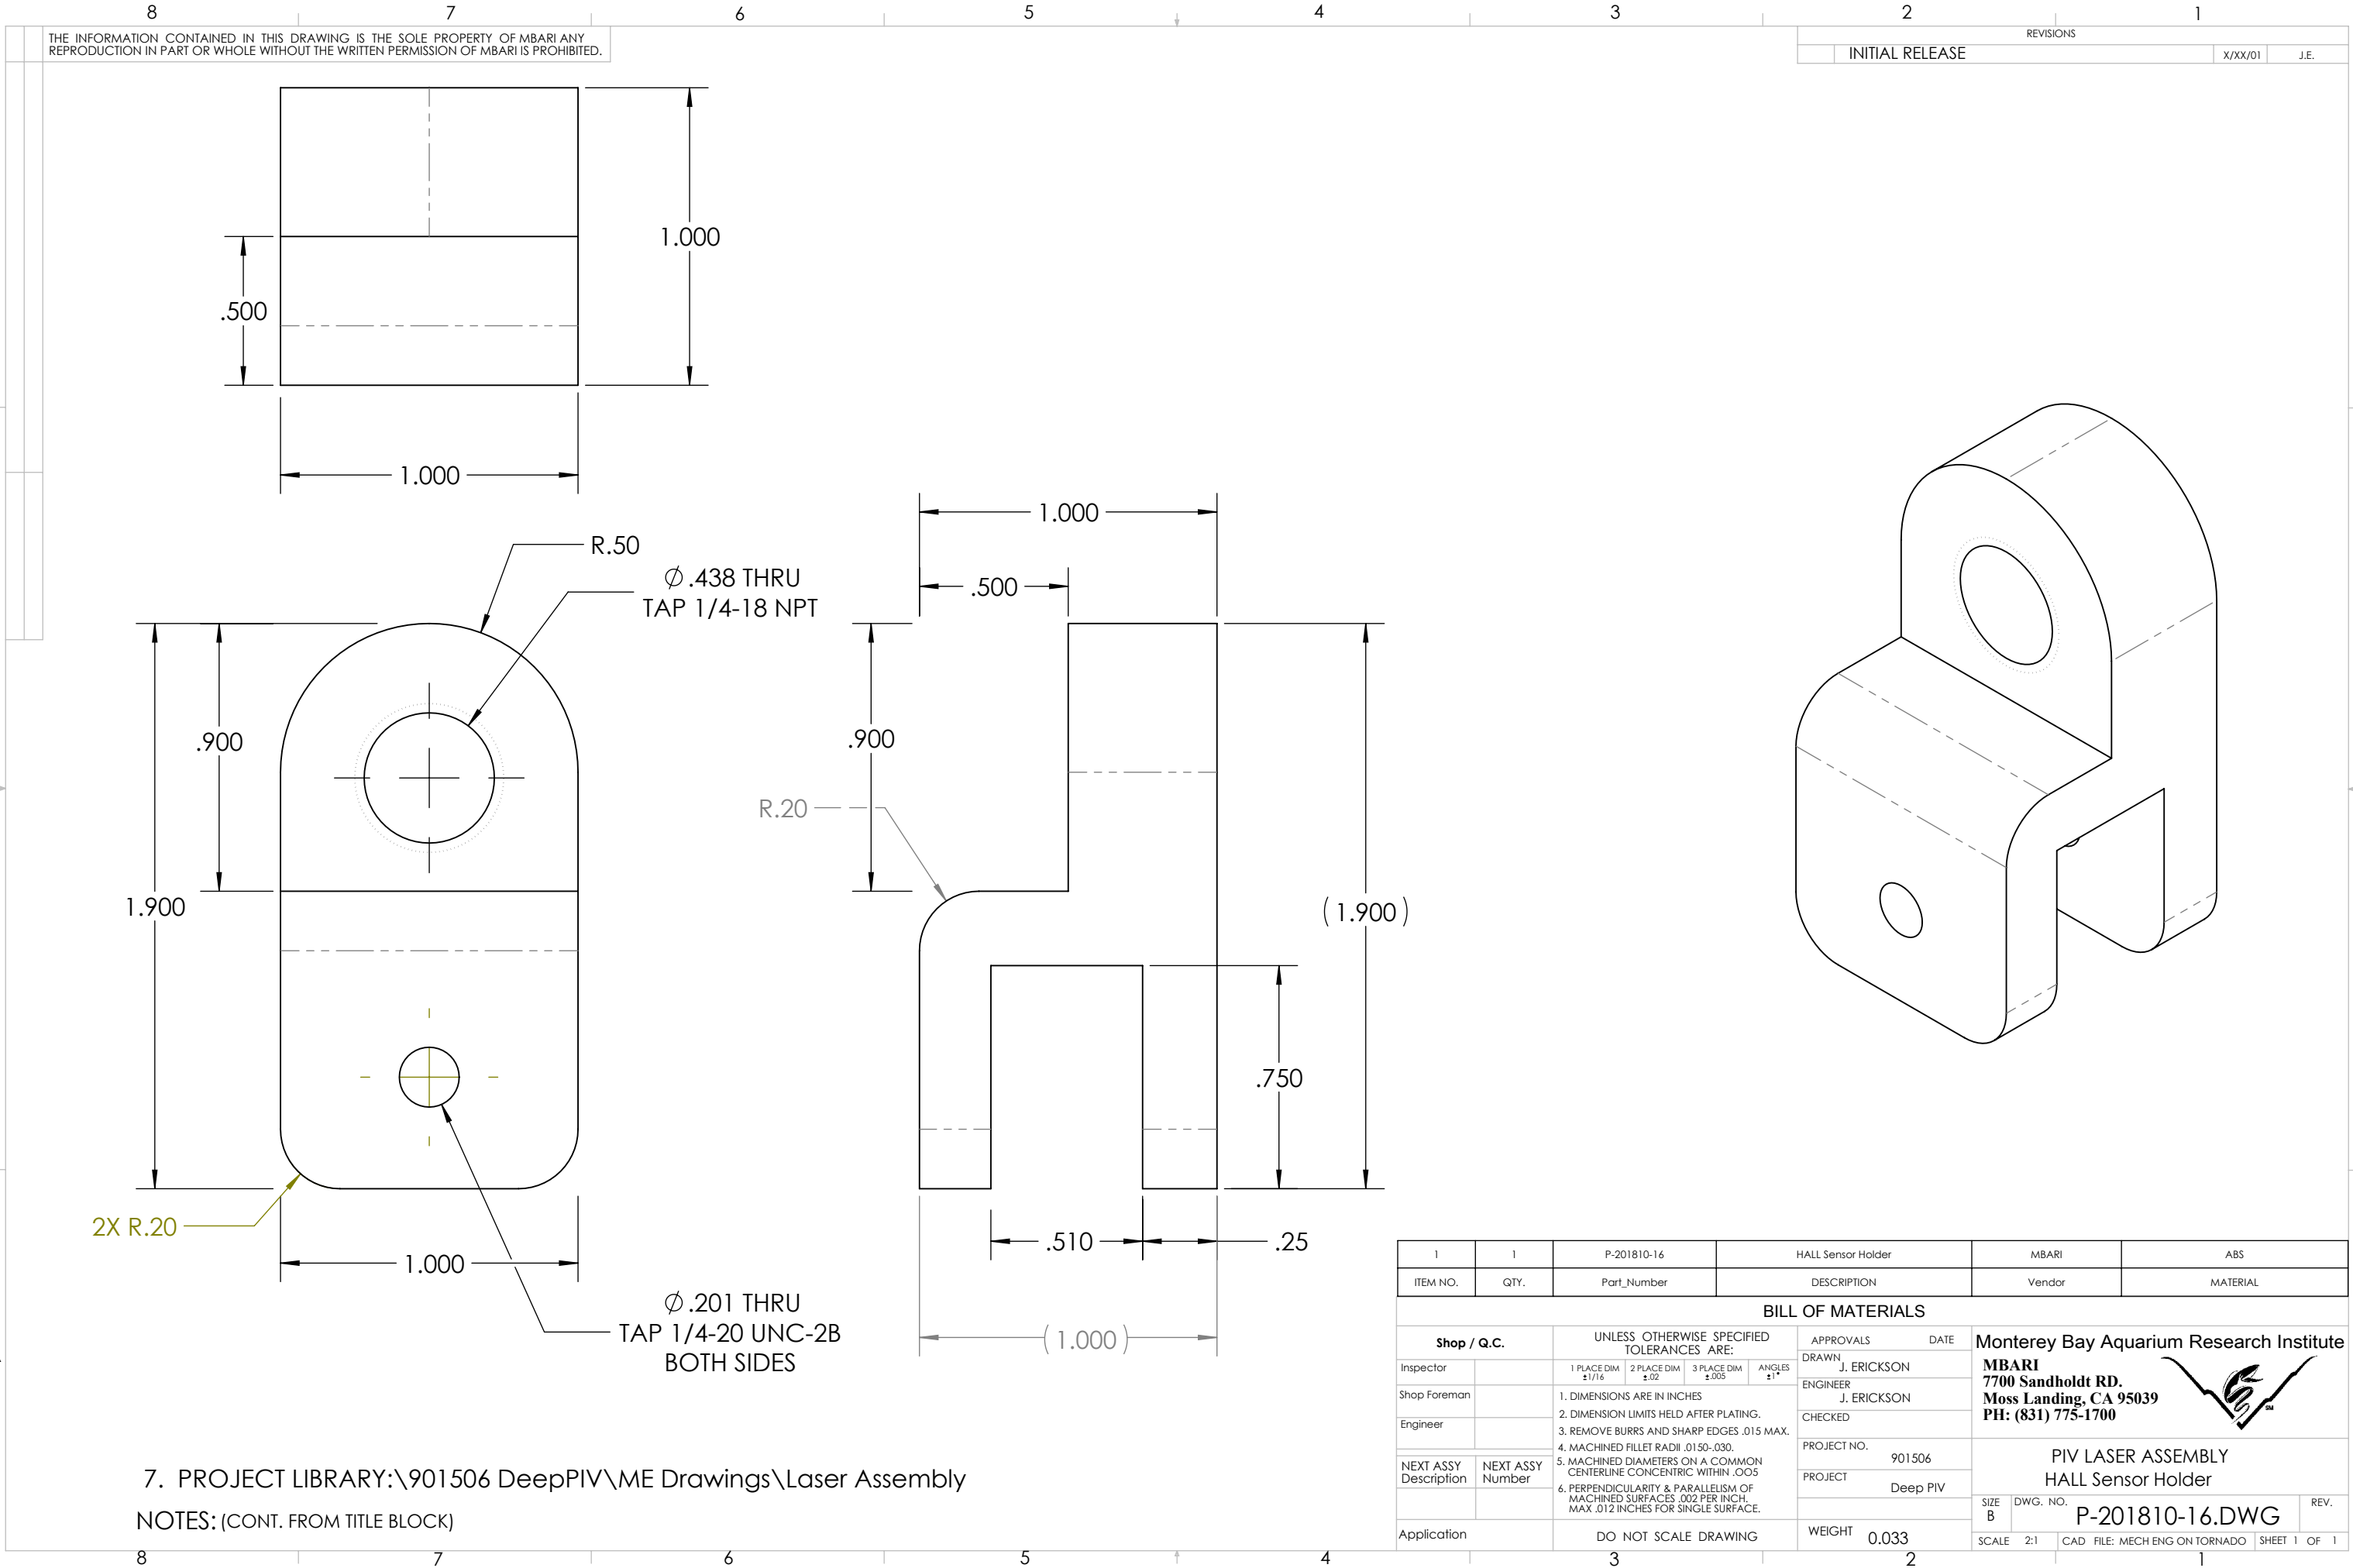

THE INFORMATION CONTAINED IN THIS DRAWING IS THE SOLE PROPERTY OF MBARI. ANY REPRODUCTION IN PART OR WHOLE WITHOUT THE WRITTEN PERMISSION OF MBARI IS PROHIBITED.

REVISIONS		
INITIAL RELEASE	X/XX/01	J.E.

1	1	P-201810-16	HALL Sensor Holder	MBARI	ABS
ITEM NO.	QTY.	Part_Number	DESCRIPTION	Vendor	MATERIAL
BILL OF MATERIALS					
Shop / Q.C.		UNLESS OTHERWISE SPECIFIED TOLERANCES ARE:		APPROVALS DATE	
Inspector		1 PLACE DIM ±1/16	2 PLACE DIM ±.02	DRAWN	J. ERICKSON
Shop Foreman		3 PLACE DIM ±.005	ANGLES ±1°	ENGINEER	J. ERICKSON
Engineer		1. DIMENSIONS ARE IN INCHES		CHECKED	
NEXT ASSY Description		2. DIMENSION LIMITS HELD AFTER PLATING.		PROJECT NO.	901506
NEXT ASSY Number		3. REMOVE BURRS AND SHARP EDGES .015 MAX.		PROJECT	Deep PIV
Application		4. MACHINED FILLET RADII .0150-.030.		WEIGHT	0.033
		5. MACHINED DIAMETERS ON A COMMON CENTERLINE CONCENTRIC WITHIN .005		P-201810-16.DWG	
		6. PERPENDICULARITY & PARALLELISM OF MACHINED SURFACES .002 PER INCH, MAX .012 INCHES FOR SINGLE SURFACE.		SCALE	2:1
		DO NOT SCALE DRAWING		CAD FILE: MECH ENG ON TORNADO	SHEET 1 OF 1

Monterey Bay Aquarium Research Institute
MBARI
7700 Sandholdt RD.
Moss Landing, CA 95039
PH: (831) 775-1700



PIV LASER ASSEMBLY
HALL Sensor Holder

SIZE B DWG. NO. P-201810-16.DWG REV.