
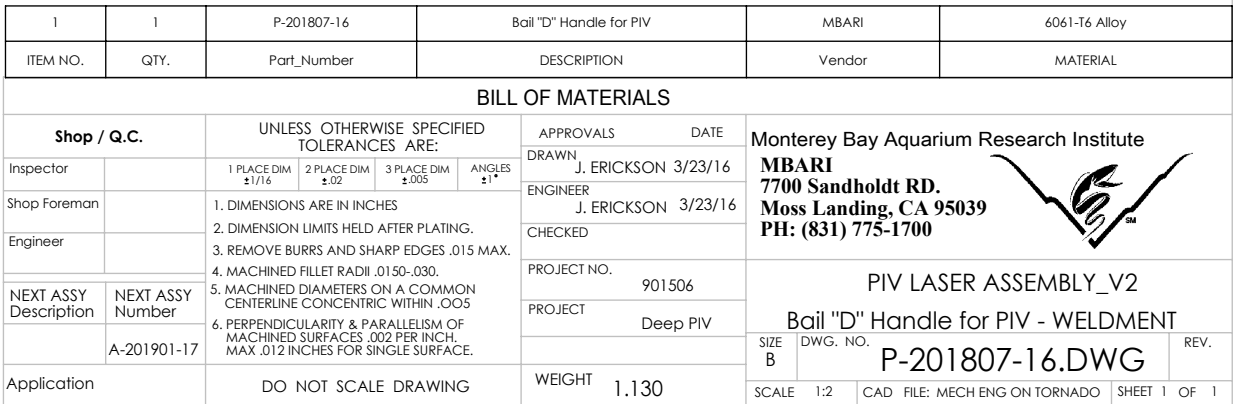
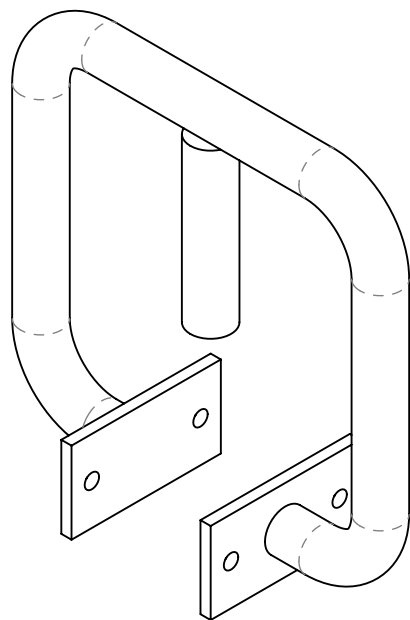


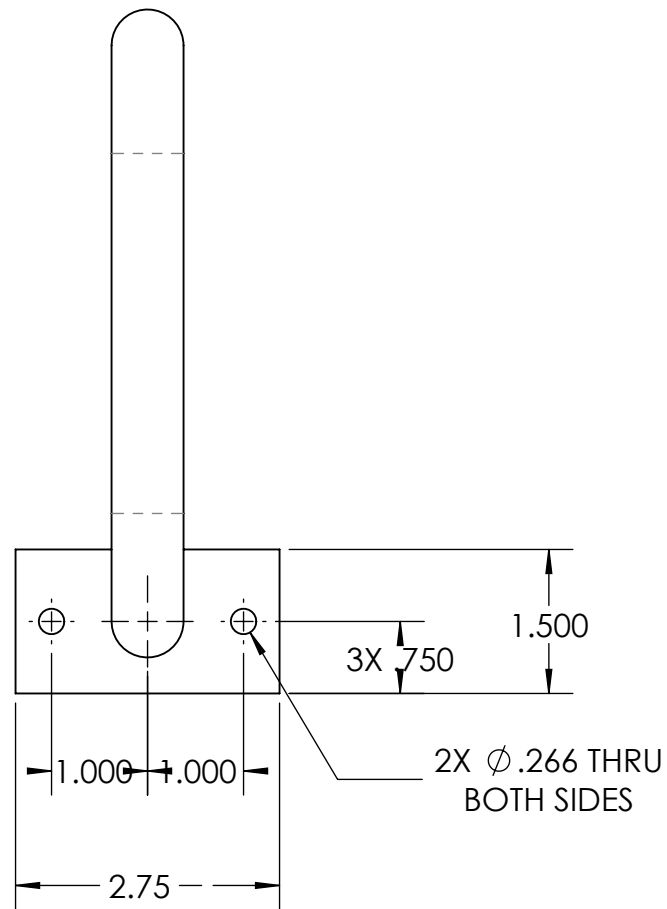

7. PROJECT LIBRARY:\901506 DeepPIV\ME Drawings\Laser Assembly_V2
NOTES: (CONT. FROM TITLE BLOCK)