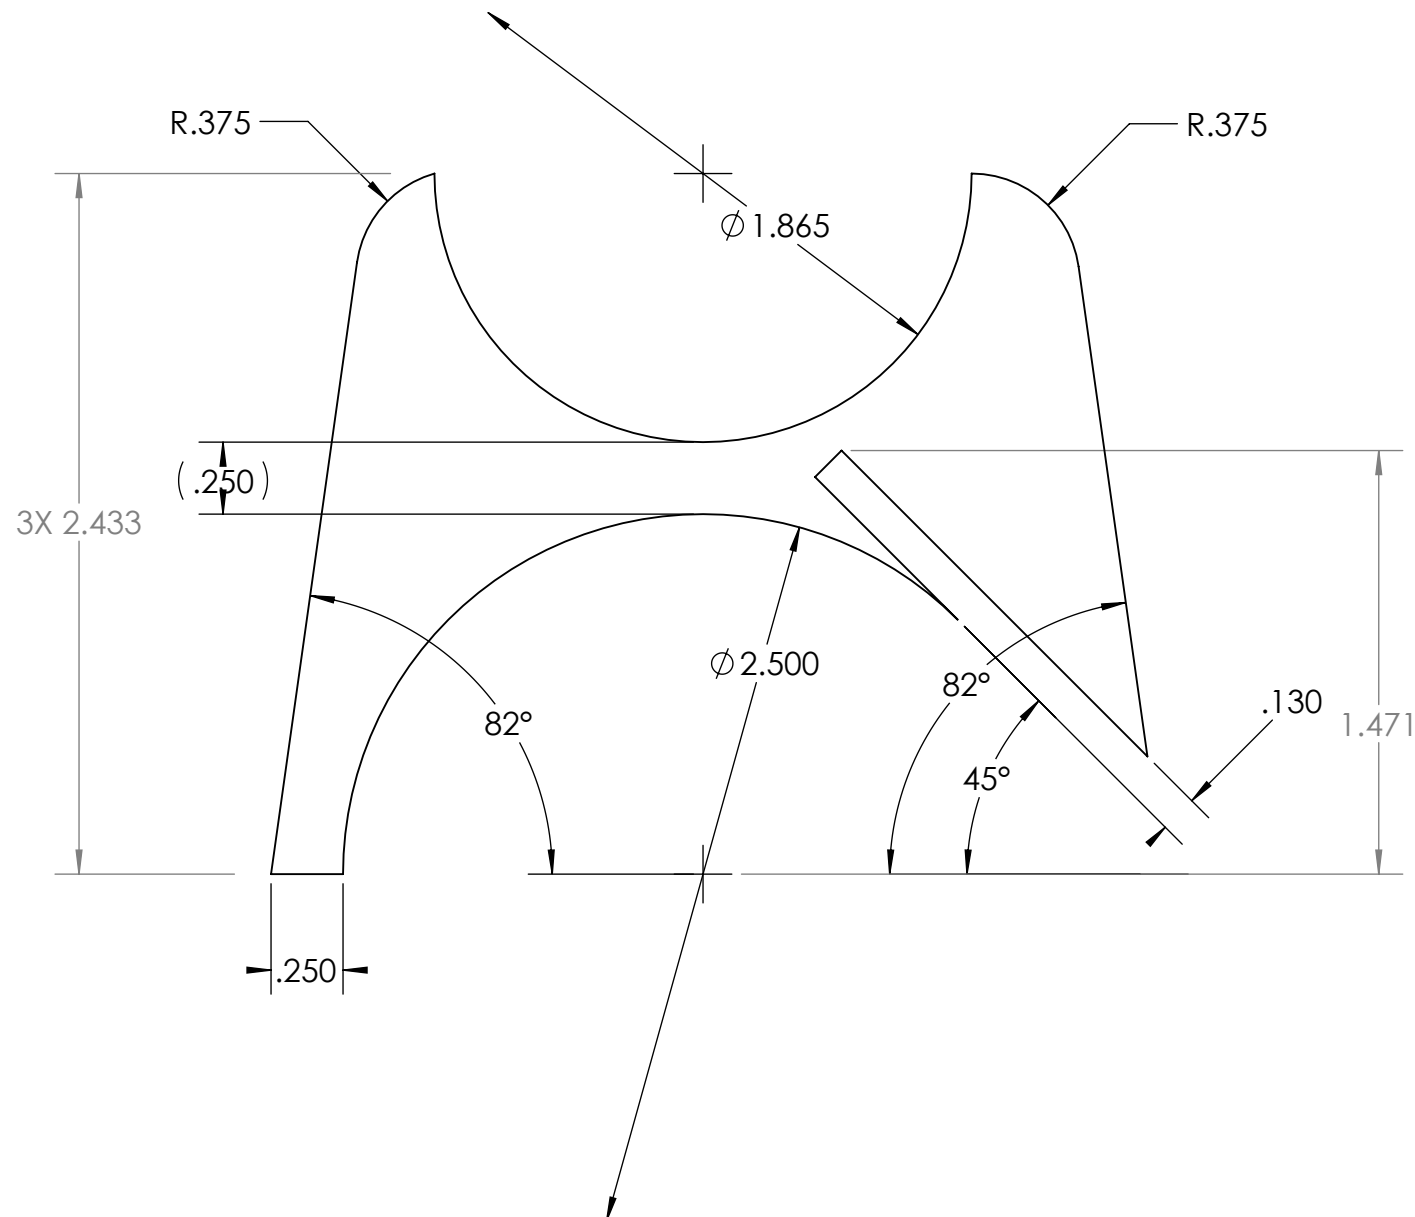
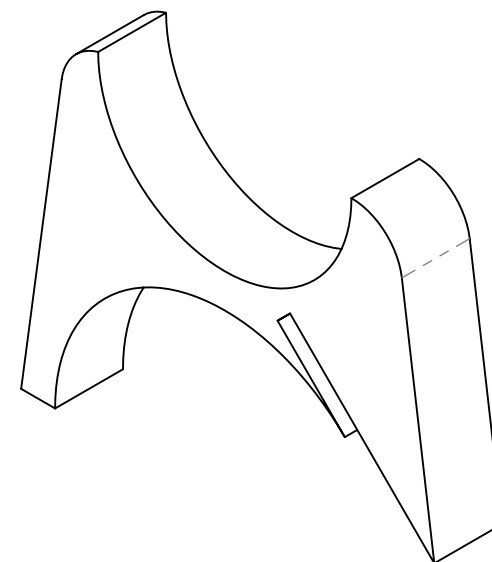


ITEM NO.	QTY.	PART NO.	DESCRIPTION	VENDOR	MATERIAL SPECIFICATION		
BILL OF MATERIALS							
Shop / Q.C.		UNLESS OTHERWISE SPECIFIED TOLERANCES ARE:		Monterey Bay Aquarium Research Institute MBARI 7700 Sandholdt RD. Moss Landing, CA 95039 PH: (831) 775-1700  PROJECT NAME Aux. Cam. Block (MultiSeaCam) PROJECT NO. 901506 PROJECT ZZZZZZZZ SIZE B DWG. NO. P-202087-19.DWG REV. SCALE 2:1 CAD FILE: MECH ENG ON TORNADO SHEET 1 OF			
Inspector		1 PLACE DIM ±1/16	2 PLACE DIM ±.02			3 PLACE DIM ±.005	ANGLES ±1°
Shop Foreman		1. DIMENSIONS ARE IN INCHES					
Engineer		2. DIMENSION LIMITS HELD AFTER PLATING.					
		3. REMOVE BURRS AND SHARP EDGES .015 MAX.					
		4. MACHINED FILLET RADIII .0150-.030.					
NEXT ASSY Description	NEXT ASSY Number	5. MACHINED DIAMETERS ON A COMMON CENTERLINE CONCENTRIC WITHIN .005					
		6. PERPENDICULARITY & PARALLELISM OF MACHINED SURFACES .002 PER INCH. MAX. .012 INCHES FOR SINGLE SURFACE.					
Application		DO NOT SCALE DRAWING		WEIGHT 0.042			

7. PROJECT LIBRARY:\901506 DeepPIV\ME Drawings\LaserAssembly_V3.0

NOTES: (CONT. FROM TITLE BLOCK)