
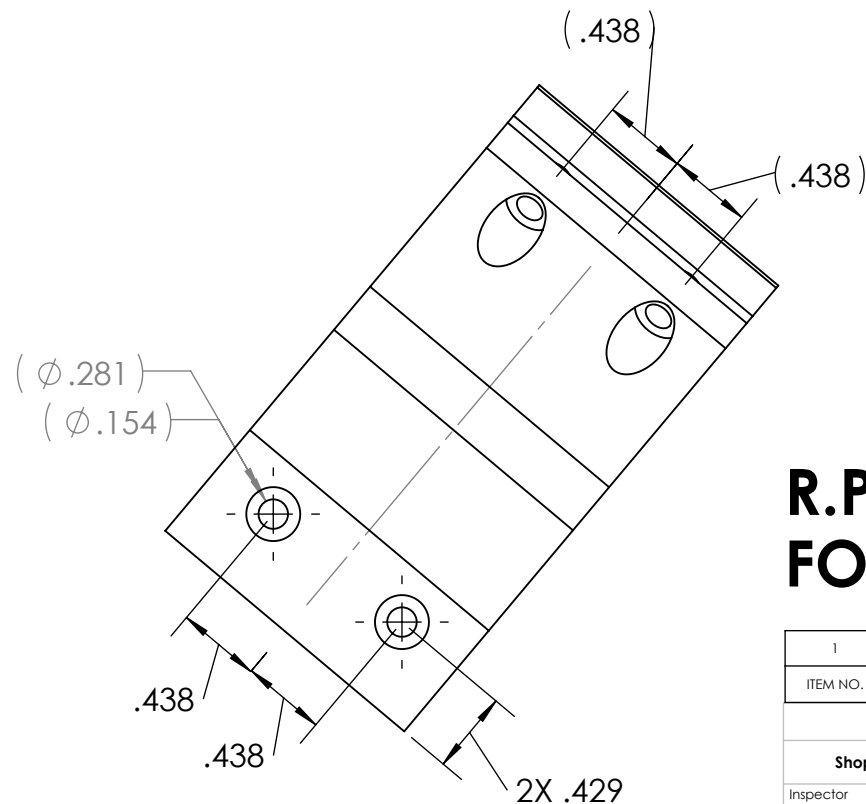
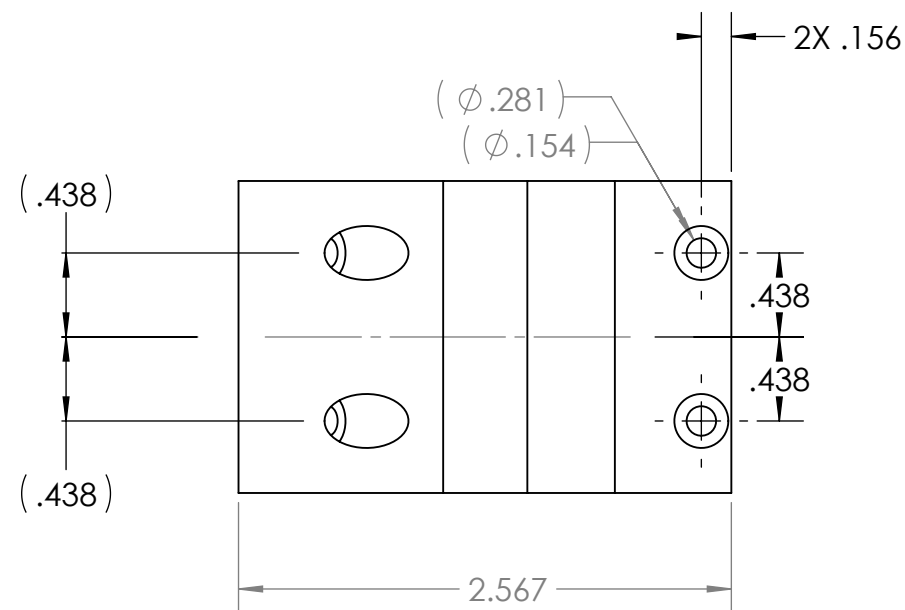
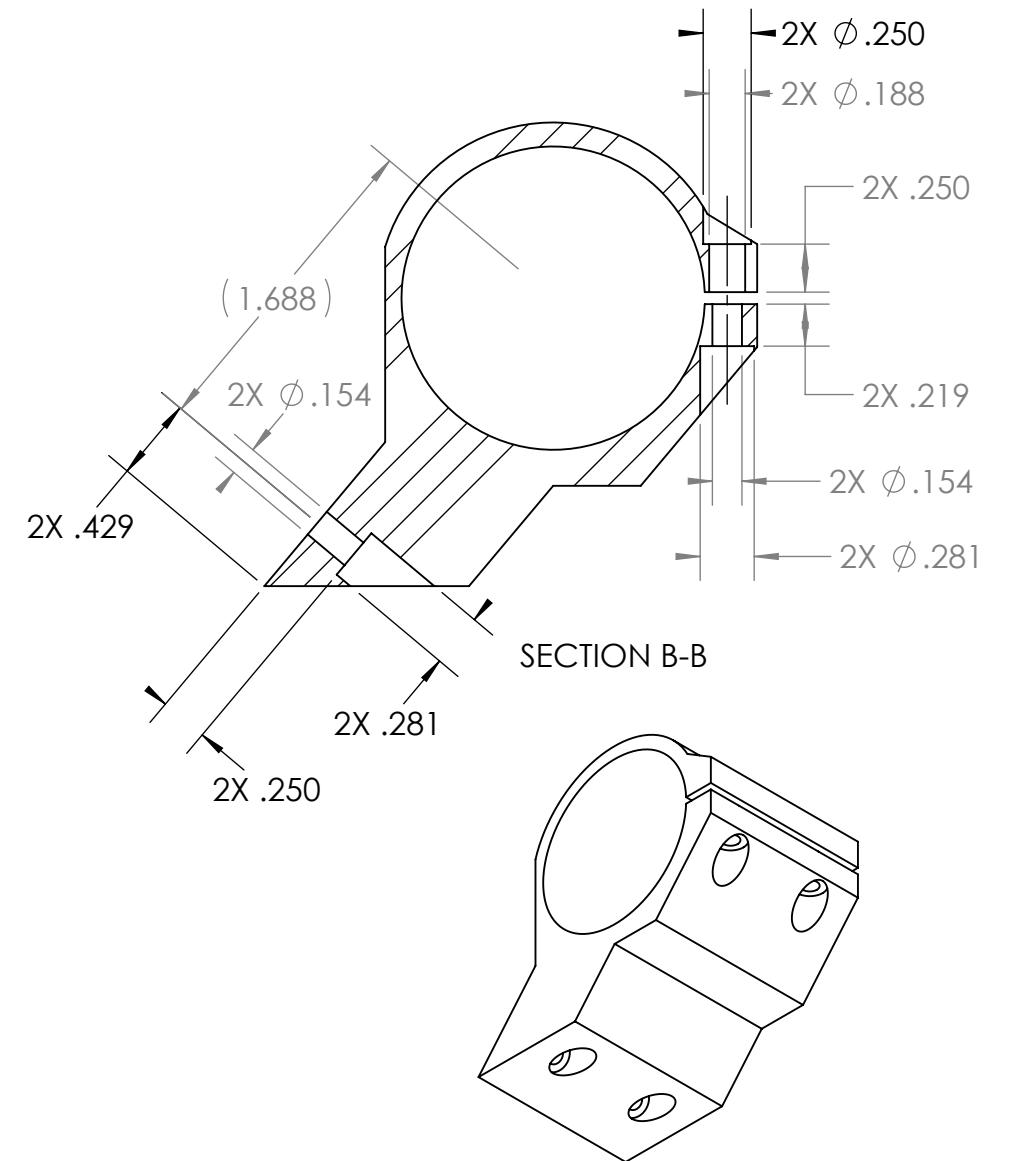


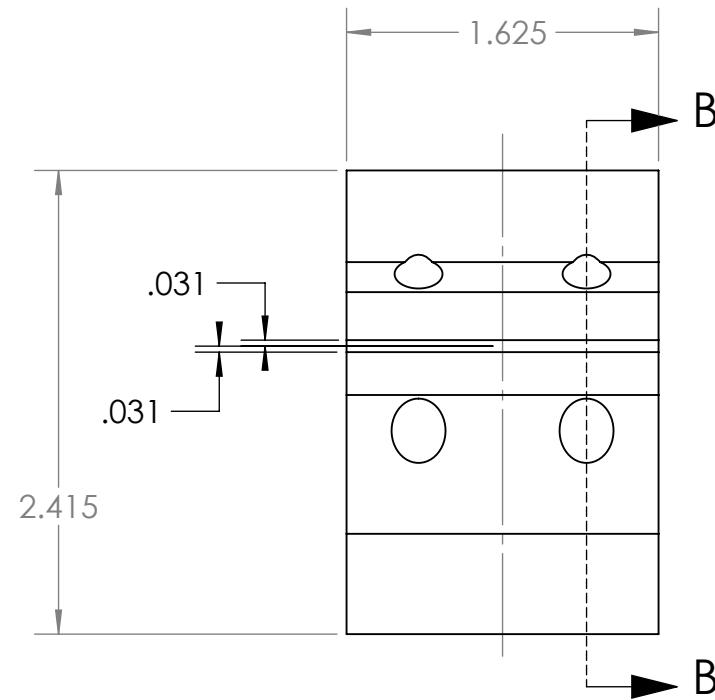

**R.P. in ABS mat'l, COLOR: NATURAL
FORTUS 400 - TIP SIZE .005**

1	1	P-201976-18	Camera Mount (IT-1000)	MBARI	ABS
ITEM NO.	QTY.	Part_Number	DESCRIPTION	Vendor	MATERIAL

BILL OF MATERIALS							
Shop / Q.C.		UNLESS OTHERWISE SPECIFIED TOLERANCES ARE:			APPROVALS DATE		Monterey Bay Aquarium Research Institute MBARI 7700 Sandholdt RD. Moss Landing, CA 95039 PH: (831) 775-1700 
Inspector		1 PLACE DIM ±1/16	2 PLACE DIM ±.02	3 PLACE DIM ±.005	ANGLES ±1°	DRAWN J. ERICKSON 4/18/18	
Shop Foreman		1. DIMENSIONS ARE IN INCHES				ENGINEER J. ERICKSON 4/18/18	
Engineer		2. DIMENSION LIMITS HELD AFTER PLATING.				CHECKED	
NEXT ASSY Description	NEXT ASSY Number	3. REMOVE BURRS AND SHARP EDGES .015 MAX.				PROJECT NO. 901506	
		4. MACHINED FILLET RADII .0150-.030.				PROJECT DEEP PIV	
		5. MACHINED DIAMETERS ON A COMMON CENTERLINE CONCENTRIC WITHIN .005					
		6. PERPENDICULARITY & PARALLELISM OF MACHINED SURFACES .002 PER INCH. MAX .012 INCHES FOR SINGLE SURFACE.					
Application		DO NOT SCALE DRAWING			WEIGHT 0.095		SIZE B DWG. NO. P-201976-18.DWG REV.
					SCALE 1:1 CAD FILE: MECH ENG ON TORNADO SHEET 1 OF 1		

NOTES: (CONT. FROM TITLE BLOCK)