

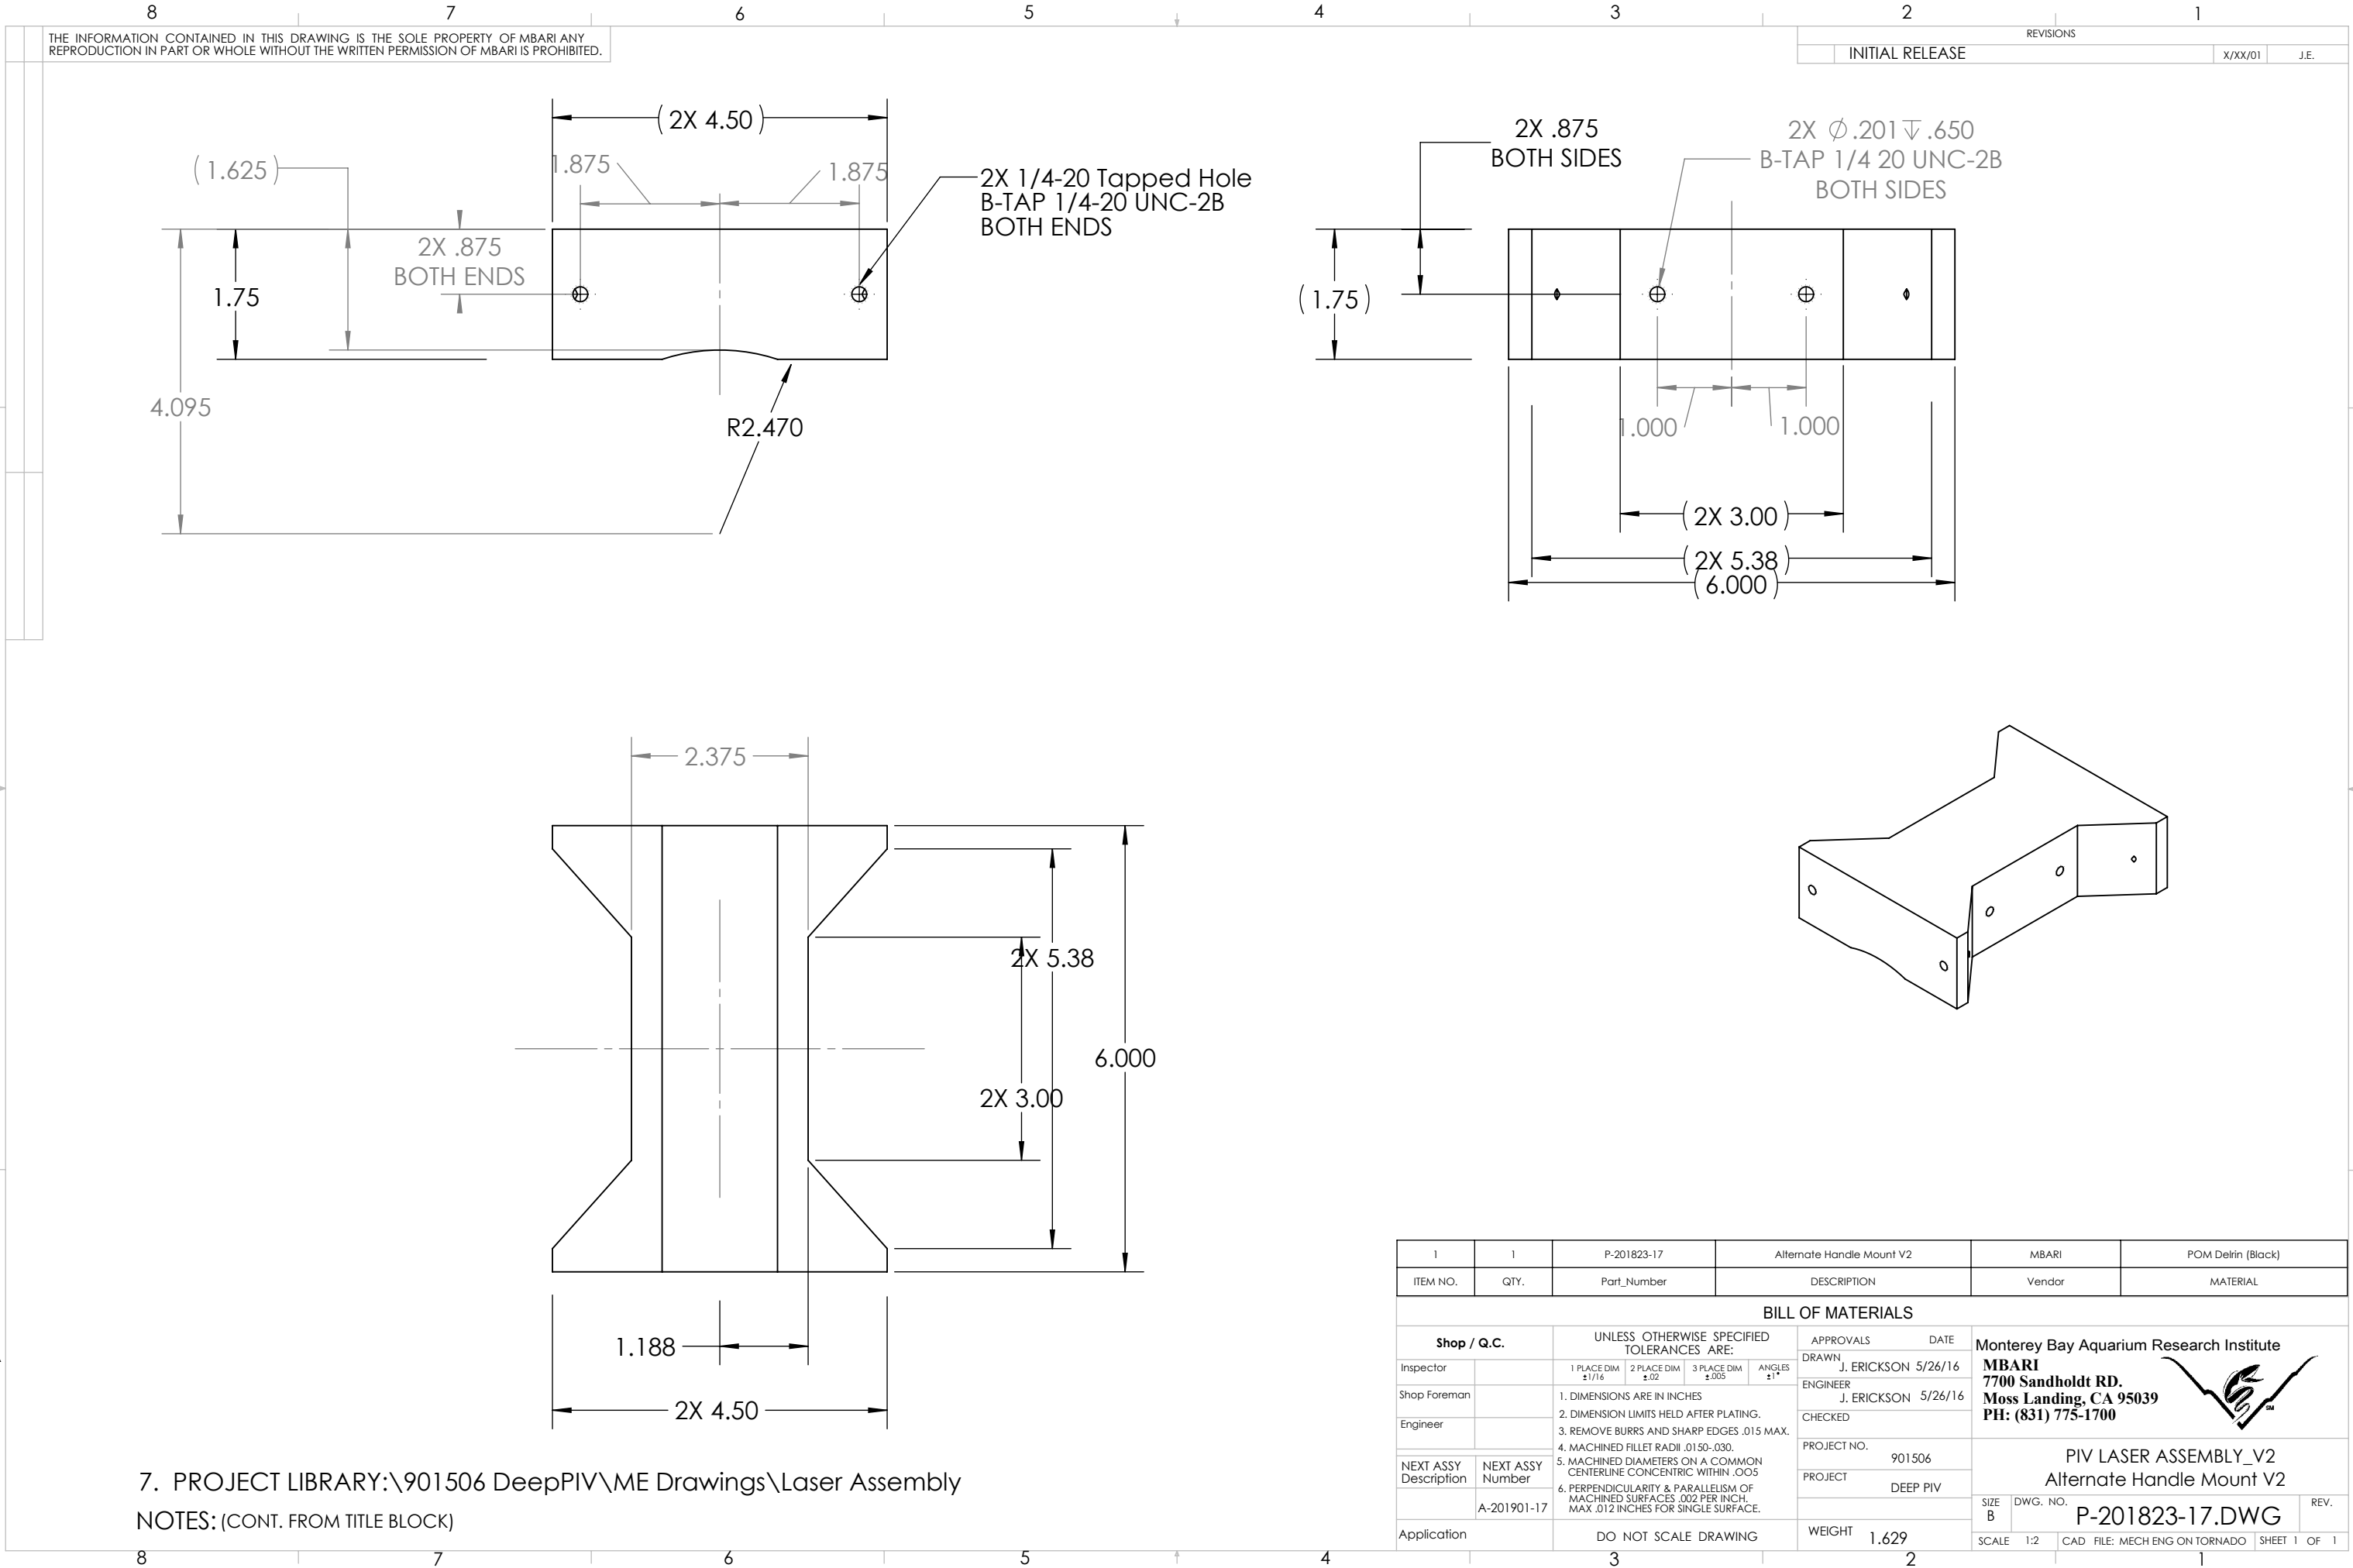
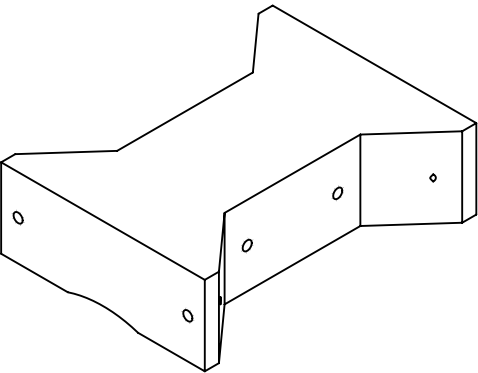
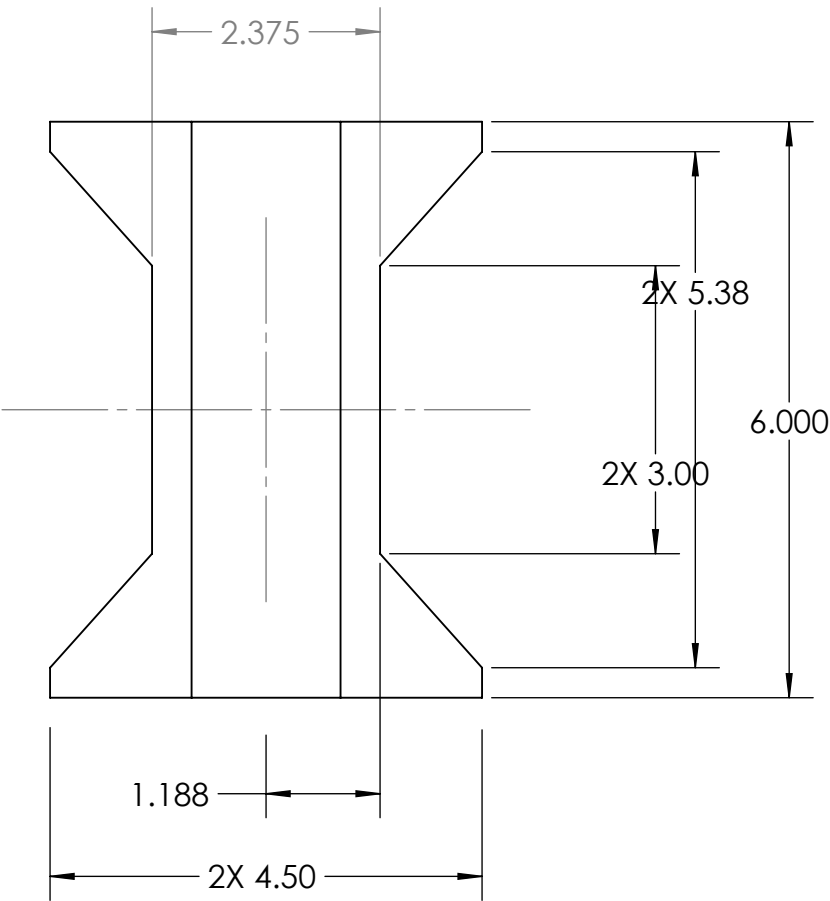


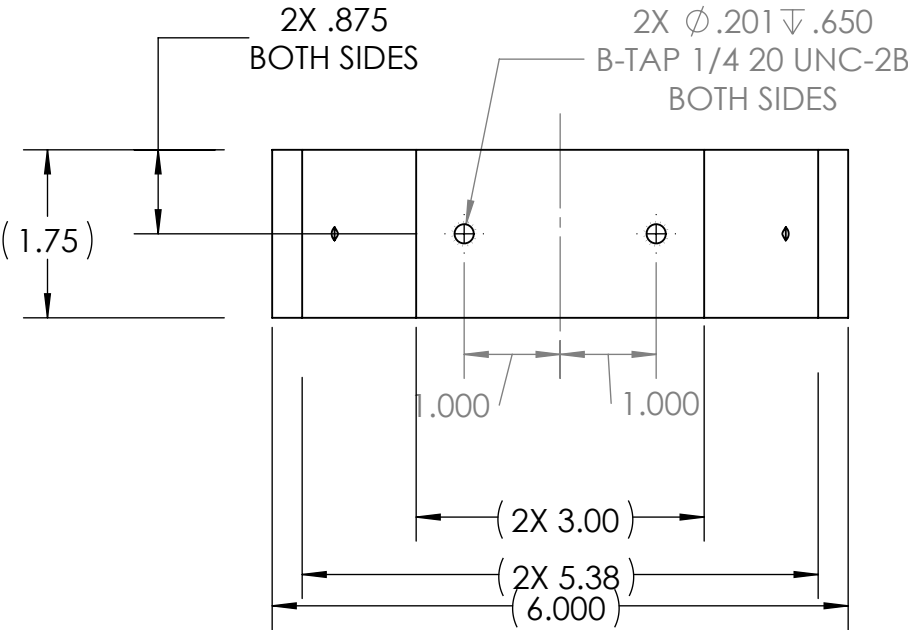

THE INFORMATION CONTAINED IN THIS DRAWING IS THE SOLE PROPERTY OF MBARI ANY REPRODUCTION IN PART OR WHOLE WITHOUT THE WRITTEN PERMISSION OF MBARI IS PROHIBITED.

REVISIONS		
INITIAL RELEASE	X/XX/01	J.E.

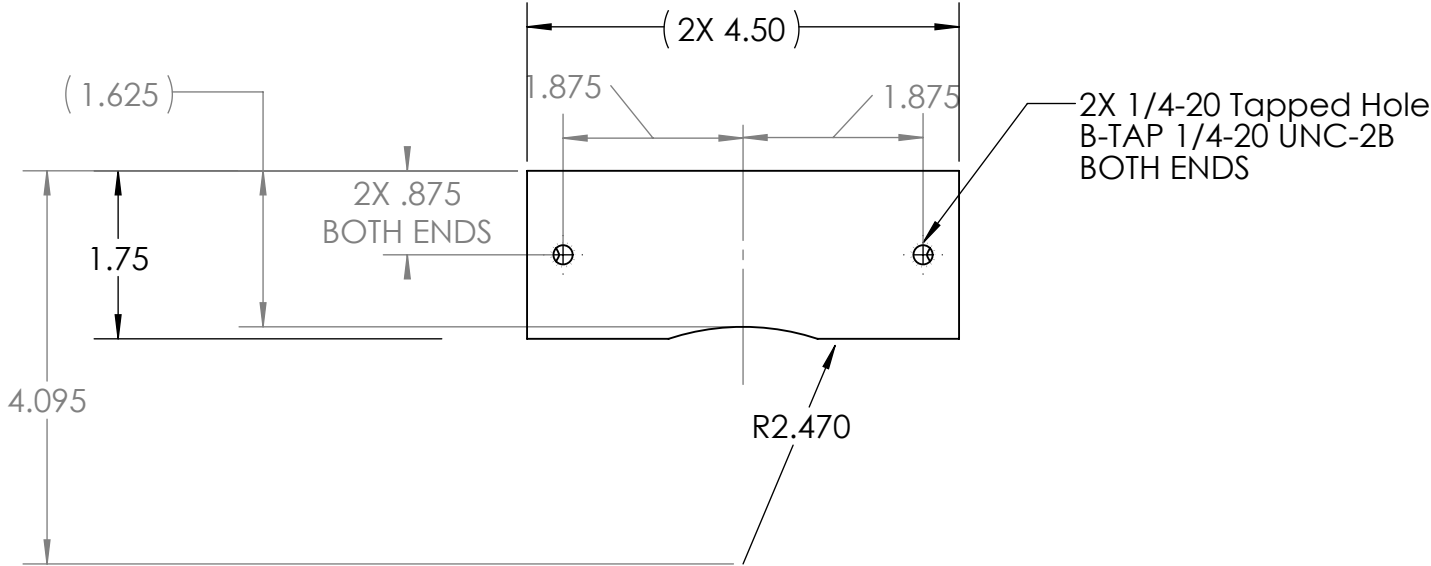

7. PROJECT LIBRARY:\901506 DeepPIV\ME Drawings\Laser Assembly
NOTES: (CONT. FROM TITLE BLOCK)

1	1	P-201823-17	Alternate Handle Mount V2	MBARI	POM Delrin (Black)
ITEM NO.	QTY.	Part_Number	DESCRIPTION	Vendor	MATERIAL
BILL OF MATERIALS					
Shop / Q.C.		UNLESS OTHERWISE SPECIFIED TOLERANCES ARE:		APPROVALS DATE	
Inspector		1 PLACE DIM $\pm 1/16$	2 PLACE DIM $\pm .02$	3 PLACE DIM $\pm .005$	ANGLES $\pm 1^\circ$
Shop Foreman		1. DIMENSIONS ARE IN INCHES		DRAWN J. ERICKSON 5/26/16	
Engineer		2. DIMENSION LIMITS HELD AFTER PLATING.		ENGINEER J. ERICKSON 5/26/16	
NEXT ASSY Description		3. REMOVE BURRS AND SHARP EDGES .015 MAX.		CHECKED	
NEXT ASSY Number		4. MACHINED FILLET RADII .0150-.030.		PROJECT NO. 901506	
Application		5. MACHINED DIAMETERS ON A COMMON CENTERLINE CONCENTRIC WITHIN .005		PROJECT DEEP PIV	
		6. PERPENDICULARITY & PARALLELISM OF MACHINED SURFACES .002 PER INCH. MAX .012 INCHES FOR SINGLE SURFACE.		WEIGHT 1.629	
		DO NOT SCALE DRAWING		SIZE B DWG. NO. P-201823-17.DWG	
				SCALE 1:2 CAD FILE: MECH ENG ON TORNADO SHEET 1 OF 1	

Monterey Bay Aquarium Research Institute
MBARI
7700 Sandholdt RD.
Moss Landing, CA 95039
PH: (831) 775-1700



PIV LASER ASSEMBLY_V2
Alternate Handle Mount V2