


REVISIONS			
	INITIAL RELEASE	X/XX/01	J.E.

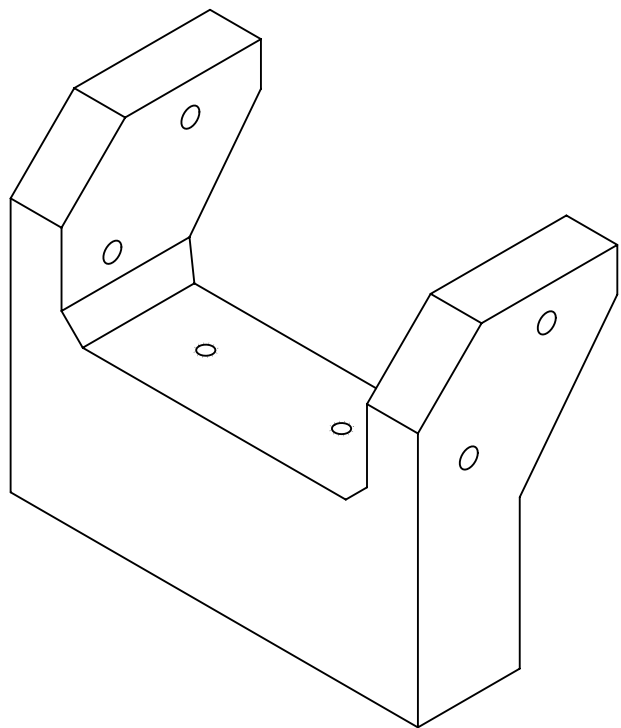

		P-201926-17	Right Handle Mount		MBARI	POM Detrin (Black)	
ITEM NO.	QTY.	Part Number	DESCRIPTION		Vendor	MATERIAL	

Shop / Q.C.

Inspector

Shop Foreman

Engineer

NEXT ASSY Description

NEXT ASSY Number

A-201901-17

Application

UNLESS OTHERWISE SPECIFIED TOLERANCES ARE:

1. DIMENSIONS ARE IN INCHES

2. DIMENSION LIMITS HELD AFTER PLATING.

3. REMOVE BURRS AND SHARP EDGES .015 MAX.

4. MACHINED FILLET RADII .0150-.030.

5. MACHINED DIAMETERS ON A COMMON CENTERLINE CONCENTRIC WITHIN .005

6. PERPENDICULARITY & PARALLELISM OF MACHINED SURFACES .002 PER INCH, MAX. .012 INCHES FOR SINGLE SURFACE.

APPROVALS

DATE

DRAWN
J. ERICKSON

ENGINEER
J. ERICKSON

CHECKED

PROJECT NO.
901506

PROJECT
PIV

WEIGHT
1.551

Monterey Bay Aquarium Research Institute

MBARI

7700 Sandholdt RD.

Moss Landing, CA 95039

PH: (831) 775-1700



PIV LASER ASSEMBLY_V2

Right Handle Mount

P-201926-17.DWG

REV.

SCALE 1:2

CAD FILE: MECH ENG ON TORNADO

SHEET 1 OF 1

NOTES: (CONT. FROM TITLE BLOCK)