

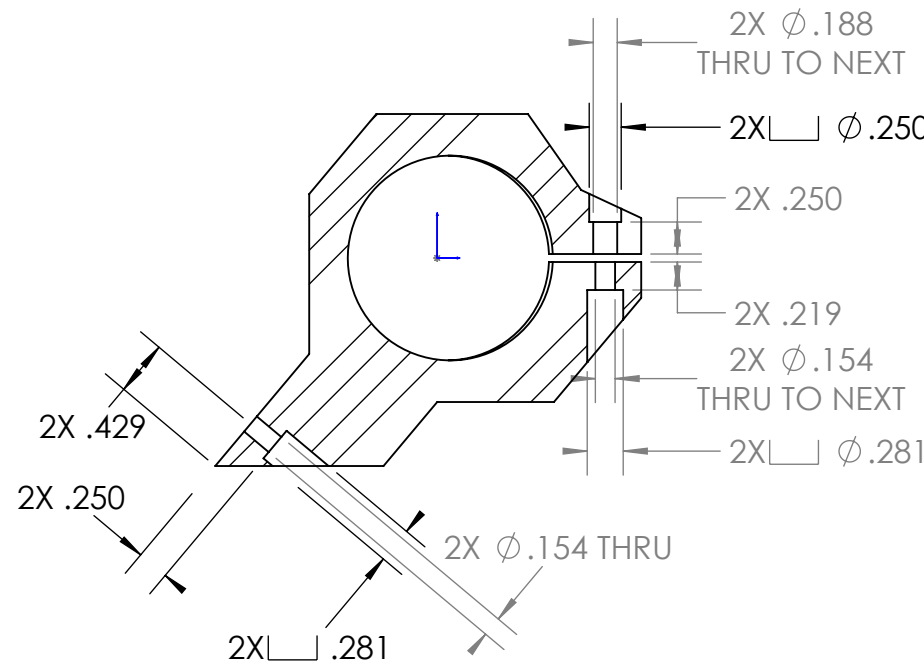
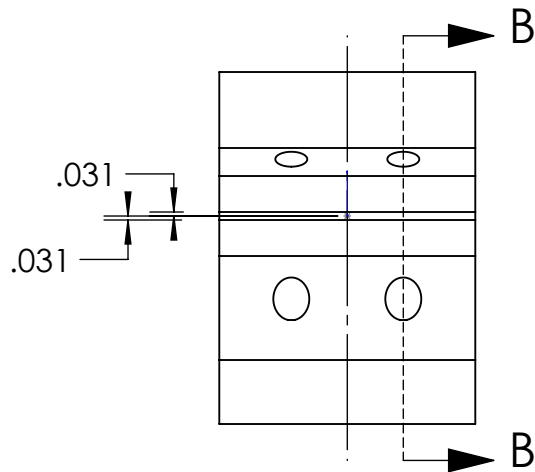


THE INFORMATION CONTAINED IN THIS DRAWING IS THE SOLE PROPERTY OF MBARI. ANY REPRODUCTION IN PART OR WHOLE WITHOUT THE WRITTEN PERMISSION OF MBARI IS PROHIBITED.



REVISIONS		
INITIAL RELEASE	X/XX/01	J.E.

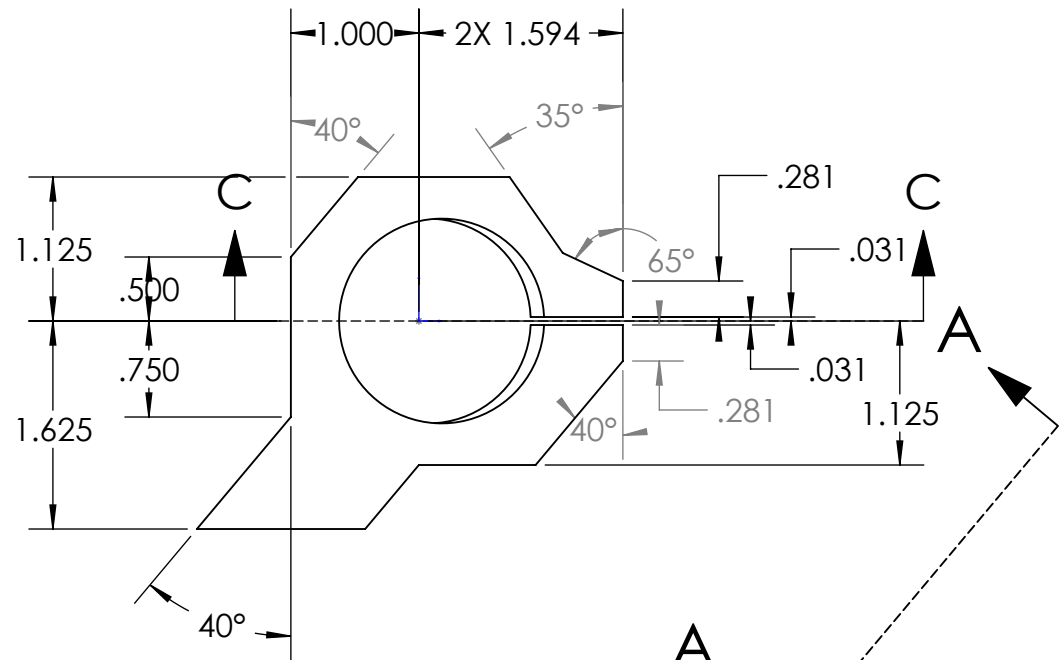

SECTION B-B
SCALE 1 : 1.5

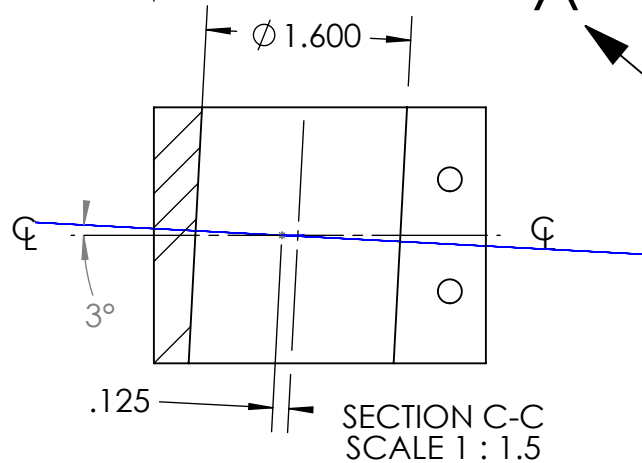

SECTION C-C
SCALE 1 : 1.5

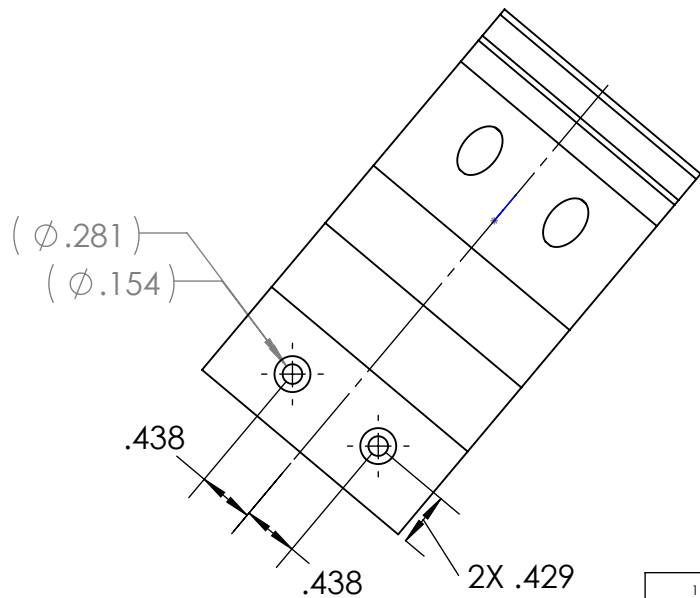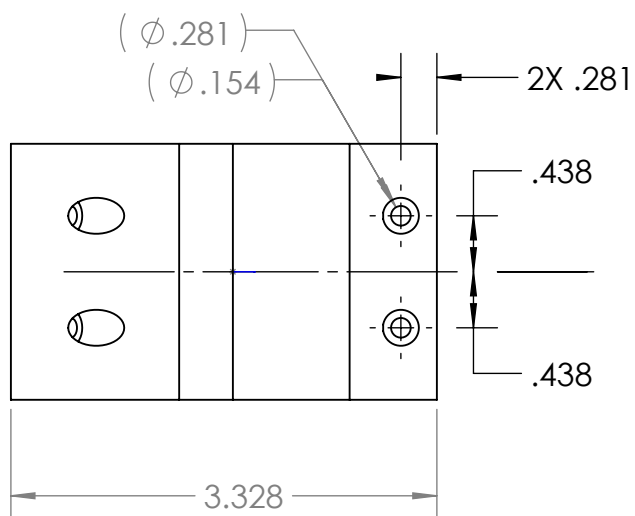

VIEW A
SCALE 1 : 1.5

**R.P. in ABS mat'l, COLOR: NATURAL
FORTUS 400 - TIP SIZE .005**

1	1	P-201976-18	Camera Mount (IT-1000) V2	MBARI	ABS
ITEM NO.	QTY.	Part_Number	DESCRIPTION	Vendor	MATERIAL
BILL OF MATERIALS					
Shop / Q.C.		UNLESS OTHERWISE SPECIFIED TOLERANCES ARE:		APPROVALS DATE	
Inspector		1 PLACE DIM ±1/16	2 PLACE DIM ±.02	3 PLACE DIM ±.005	ANGLES ±1°
Shop Foreman		1. DIMENSIONS ARE IN INCHES		DRAWN J. ERICKSON 4/18/18	
Engineer		2. DIMENSION LIMITS HELD AFTER PLATING.		ENGINEER J. ERICKSON 4/18/18	
NEXT ASSY Description		3. REMOVE BURRS AND SHARP EDGES .015 MAX.		CHECKED	
NEXT ASSY Number		4. MACHINED FILLET RADII .0150-.030.		PROJECT NO. 901506	
Application		5. MACHINED DIAMETERS ON A COMMON CENTERLINE CONCENTRIC WITHIN .005		PROJECT DEEP PIV	
		6. PERPENDICULARITY & PARALLELISM OF MACHINED SURFACES .002 PER INCH, MAX .012 INCHES FOR SINGLE SURFACE.		WEIGHT 0.262	
		DO NOT SCALE DRAWING		SIZE B DWG. NO. P-201976-18.DWG	
				SCALE 1:1 CAD FILE: MECH ENG ON TORNADO SHEET 1 OF 1	

7. PROJECT LIBRARY:\901506 DeepPIV\ME Drawings\LaserAssembly_V4.0-Coherent

NOTES: (CONT. FROM TITLE BLOCK)