


REVISIONS			
	INITIAL RELEASE	X/XX/01	J.E.

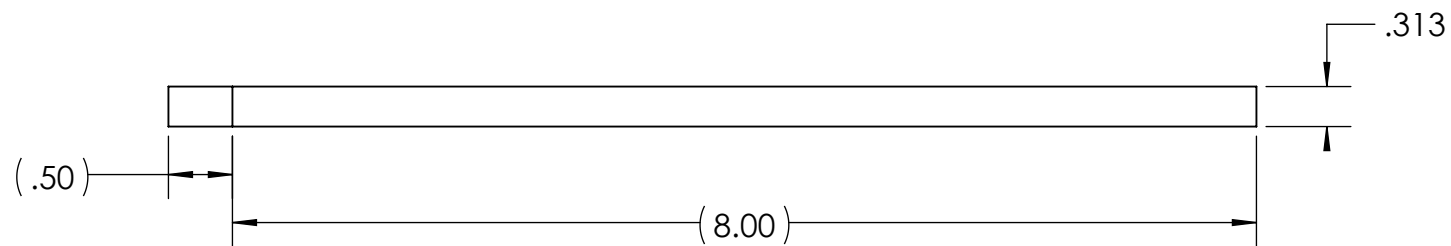

- | | | | | | |
|----------|------|-------------|--------------------------------|--------|-----------------|
| 1 | 1 | P-221557-21 | Injector Pump mounting Bracket | MBARI | PE UHMW (Black) |
| ITEM NO. | QTY. | Part Number | DESCRIPTION | Vendor | MATERIAL |
-
- | BILL OF MATERIALS | | | | | | | | | | |
|-----------------------|------------------|---|---------------------|----------------------|---------------|-----------|---------------------|-------|--|--|
| Shop / Q.C. | | UNLESS OTHERWISE SPECIFIED TOLERANCES ARE: | | | | APPROVALS | | DATE | | |
| Inspector | | 1 PLACE DIM
±1/16 | 2 PLACE DIM
±.02 | 3 PLACE DIM
±.005 | ANGLES
±1° | DRAWN | J. ERICKSON 3/10/21 | | | |
| Shop Foreman | | 1. DIMENSIONS ARE IN INCHES
2. DIMENSION LIMITS HELD AFTER PLATING.
3. REMOVE BURRS AND SHARP EDGES .015 MAX.
4. MACHINED FILLET RADII .0150-.030.
5. MACHINED DIAMETERS ON A COMMON CENTERLINE CONCENTRIC WITHIN .005
6. PERPENDICULARITY & PARALLELISM OF MACHINED SURFACES .002 PER INCH. MAX .012 INCHES FOR SINGLE SURFACE. | | | | ENGINEER | J. ERICKSON 3/10/21 | | | |
| Engineer | | | | | | CHECKED | | | | |
| NEXT ASSY Description | NEXT ASSY Number | PROJECT NO. | | | | 901809 | | | | |
| | | PROJECT | | | | BioInsp | | | | |
| Application | | DO NOT SCALE DRAWING | | | | WEIGHT | | 0.300 | | |
-
- | | | | | | | | | | |
|--|--|-------------------------------|--|--|---|--|--|------|--|
| Monterey Bay Aquarium Research Institute
MBARI
7700 Sandholdt RD.
Moss Landing, CA 95039
PH: (831) 775-1700 | | | | |  | | | | |
| DEEP PIV - Particle Injector
Injector Pump mounting Bracket | | | | | | | | | |
| SIZE B | | DWG. NO. | | | P-221557-21.DWG | | | REV. | |
| SCALE 1:1 | | CAD FILE: MECH ENG ON TORNADO | | | SHEET 1 OF 1 | | | | |

