

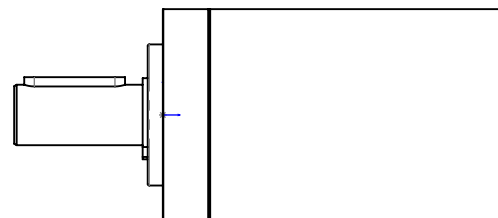
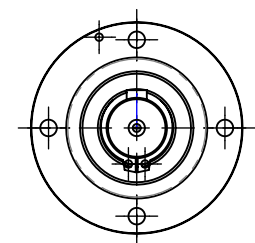


THE INFORMATION CONTAINED IN THIS DRAWING IS THE SOLE PROPERTY OF MBARI ANY REPRODUCTION IN PART OR WHOLE WITHOUT THE WRITTEN PERMISSION OF MBARI IS PROHIBITED.

REVISIONS				
ZONE	REV.	DESCRIPTION	DATE	APPROVED
		INITIAL RELEASE	XX/XX/02	J.E.
REVISIONS				
ZONE	REV.	DESCRIPTION	DATE	APPROVED
A1	A	CHG PART No. frm 203129 to 203120	11/17/2020	J.E.

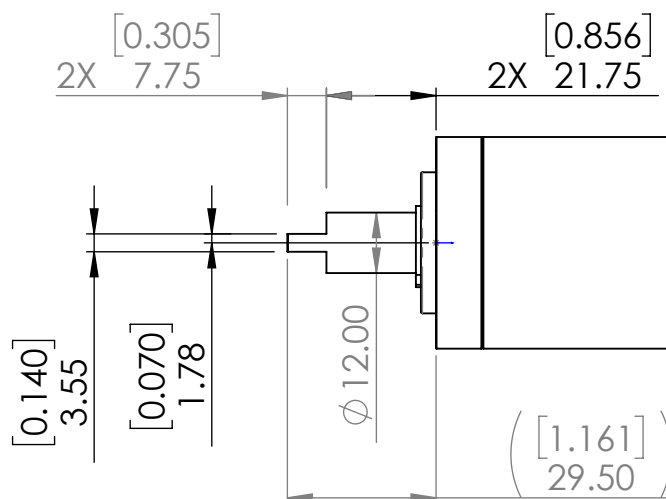

STOCK

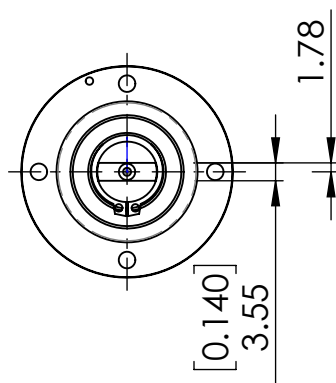

MODIFIED

PART MODIFICATION DRAWING



		DIMENSIONS ARE IN INCHES TOLERANCES: FRACTIONAL ± ANGULAR: MACH ± BEND ± TWO PLACE DECIMAL ± THREE PLACE DECIMAL ±	APPROVALS		DATE	Monterey Bay Aquarium Research Institute MBARI 7700 Sandholdt RD. Moss Landing, CA 95039 PH: (831) 775-1700		
			DRAWN					
			ENGINEER					
			CHECKED					
		MATERIAL	PROJECT NO.	XXXXXXXXXX		PIV INJECTOR PUMP GP42C-3st_203120_PARTMOD		
		FINISH	PROJECT	XXXXXXXXXX				
NEXT ASSY	USED ON	---	WEIGHT	0.109 lb.		SIZE A	DWG. NO. .DWG	REV. A
APPLICATION		DO NOT SCALE DRAWING	SCALE: 1:1 WEIGHT: X0.109X					SHEET 1 OF 1