
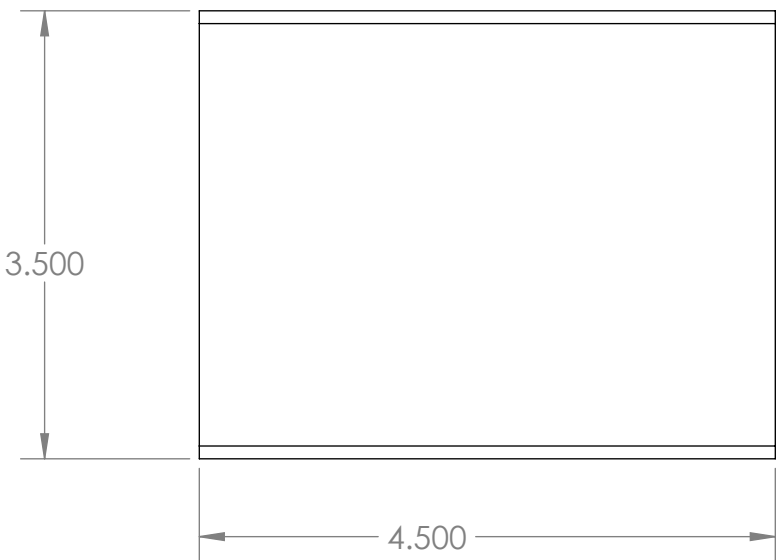
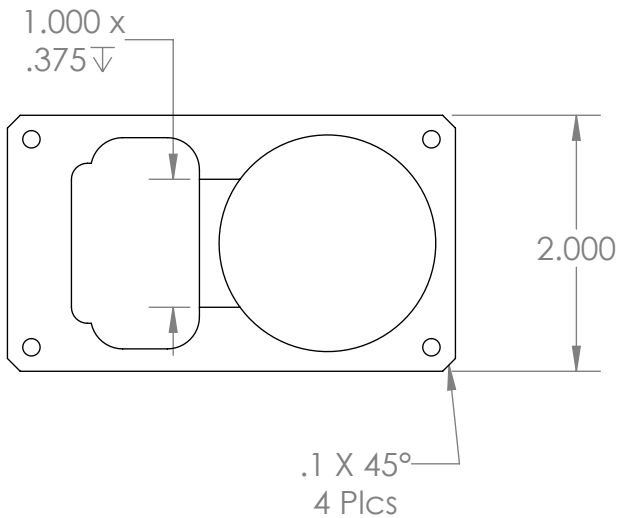
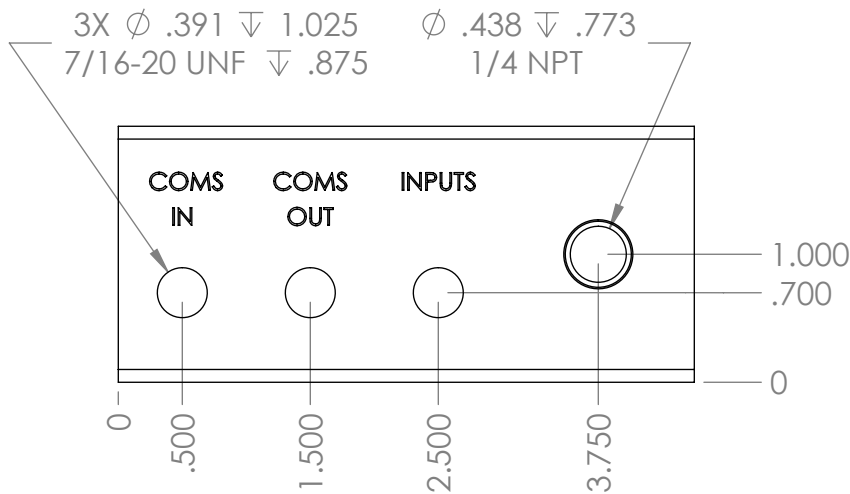


REVISIONS			
REV.	DESCRIPTION	DATE	APPROVED
A.03	INITIAL RELEASE		

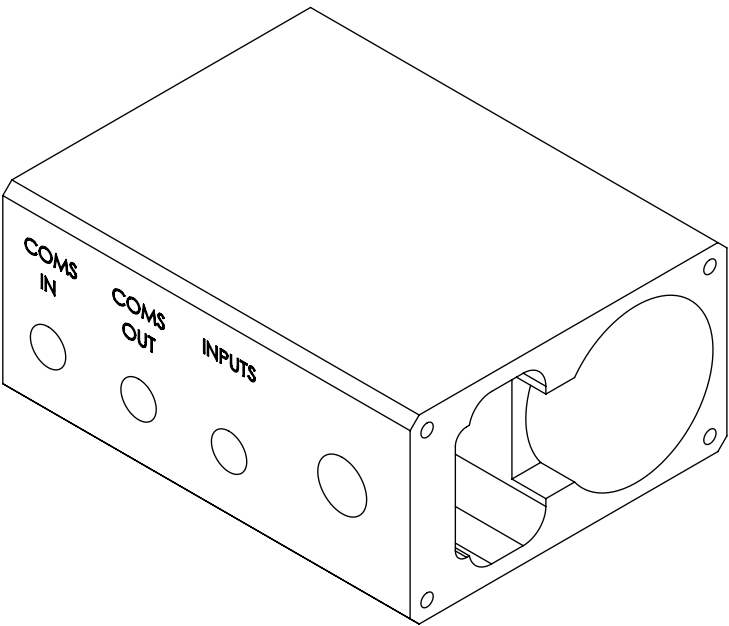

BILL OF MATERIALS											
NEXT ASSY Description	NEXT ASSY Number	UNLESS OTHERWISE SPECIFIED TOLERANCES ARE:			APPROVALS	DATE	Monterey Bay Aquarium Research Institute MBARI 7700 Sandholdt RD. Moss Landing, CA 95039 PH: (831) 775-1700 				
					DRAWN	10/20/2016					
THIRD ANGLE PROJECTION 		1 PLACE DIM ±1/16		2 PLACE DIM ±.02	3 PLACE DIM ±.005	ANGLES ±1°				ENGINEER	
		1. DIMENSIONS ARE IN INCHES 2. DIMENSION LIMITS HELD AFTER PLATING. 3. REMOVE BURRS AND SHARP EDGES .015 MAX. 4. MACHINED FILLET RADII .0150-.030. 5. MACHINED DIAMETERS ON A COMMON CENTERLINE CONCENTRIC WITHIN .005 6. PERPENDICULARITY & PARALLELISM OF MACHINED SURFACES .002 PER INCH, MAX .012 INCHES FOR SINGLE SURFACE.								CHECKED	
		PROJECT NO. Maxon square gear motor									
		PROJECT									
		DO NOT SCALE DRAWING		WEIGHT		Acetal					
				SIZE		DWG. NO.		REV.			
				B				A.03			
				SCALE		1:2		CAD FILE:			
								SHEET 1 OF 1			

Last Saved: 4/18/2018 3:12:18 PM