


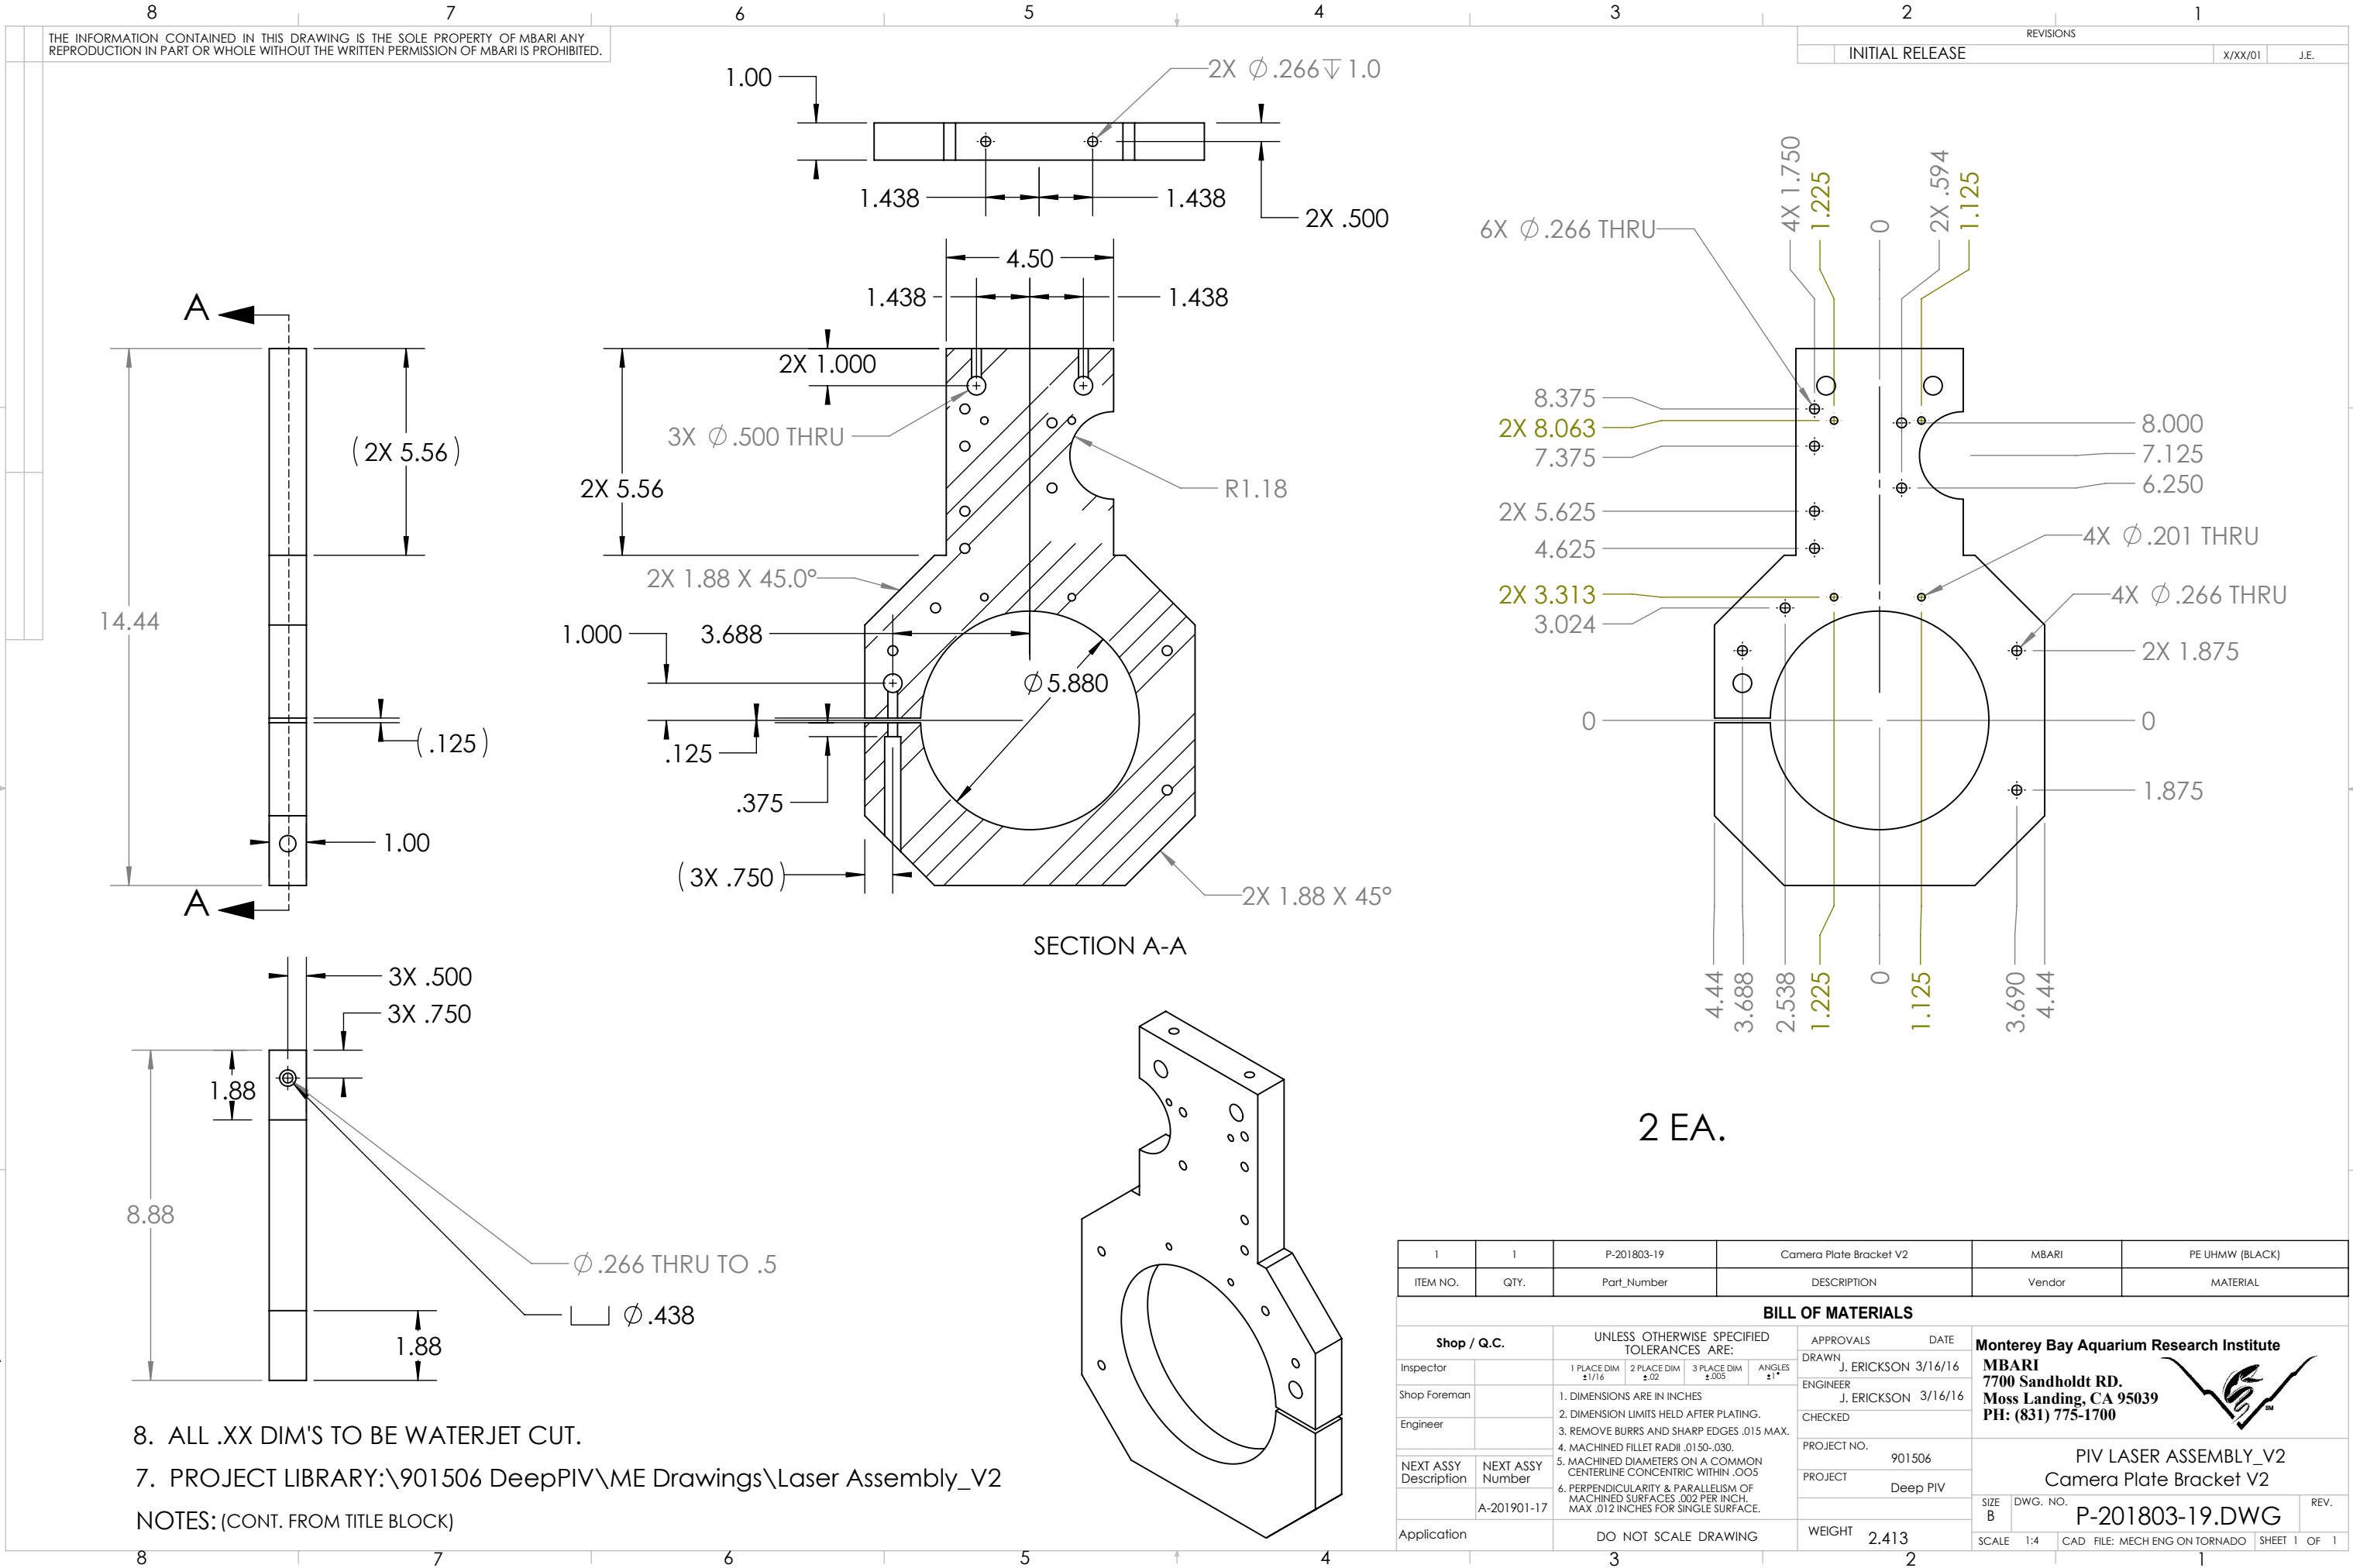

THE INFORMATION CONTAINED IN THIS DRAWING IS THE SOLE PROPERTY OF MBARI. ANY REPRODUCTION IN PART OR WHOLE WITHOUT THE WRITTEN PERMISSION OF MBARI IS PROHIBITED.

INITIAL RELEASE X/XX/01 J.E.

SECTION A-A

2 EA.

8. ALL .XX DIM'S TO BE WATERJET CUT.
7. PROJECT LIBRARY:\901506 DeepPIV\ME Drawings\Laser Assembly_V2
NOTES: (CONT. FROM TITLE BLOCK)

1	1	P-201803-19	Camera Plate Bracket V2	MBARI	PE UHMW (BLACK)
ITEM NO.	QTY.	Part_Number	DESCRIPTION	Vendor	MATERIAL
BILL OF MATERIALS					
Shop / Q.C.		UNLESS OTHERWISE SPECIFIED TOLERANCES ARE:		APPROVALS DATE	
Inspector		1 PLACE DIM ±1/16	2 PLACE DIM ±.02	3 PLACE DIM ±.005	ANGLES ±1°
Shop Foreman		1. DIMENSIONS ARE IN INCHES		DRAWN J. ERICKSON 3/16/16	
Engineer		2. DIMENSION LIMITS HELD AFTER PLATING.		ENGINEER J. ERICKSON 3/16/16	
		3. REMOVE BURRS AND SHARP EDGES .015 MAX.		CHECKED	
		4. MACHINED FILLET RADII .0150-.030.		PROJECT NO. 901506	
NEXT ASSY Description	NEXT ASSY Number	5. MACHINED DIAMETERS ON A COMMON CENTERLINE CONCENTRIC WITHIN .005		PROJECT Deep PIV	
	A-201901-17	6. PERPENDICULARITY & PARALLELISM OF MACHINED SURFACES .002 PER INCH. MAX .012 INCHES FOR SINGLE SURFACE.		WEIGHT 2.413	
Application		DO NOT SCALE DRAWING		SIZE B	
				SCALE 1:4	
				CAD FILE: MECH ENG ON TORNADO	
				SHEET 1 OF 1	