



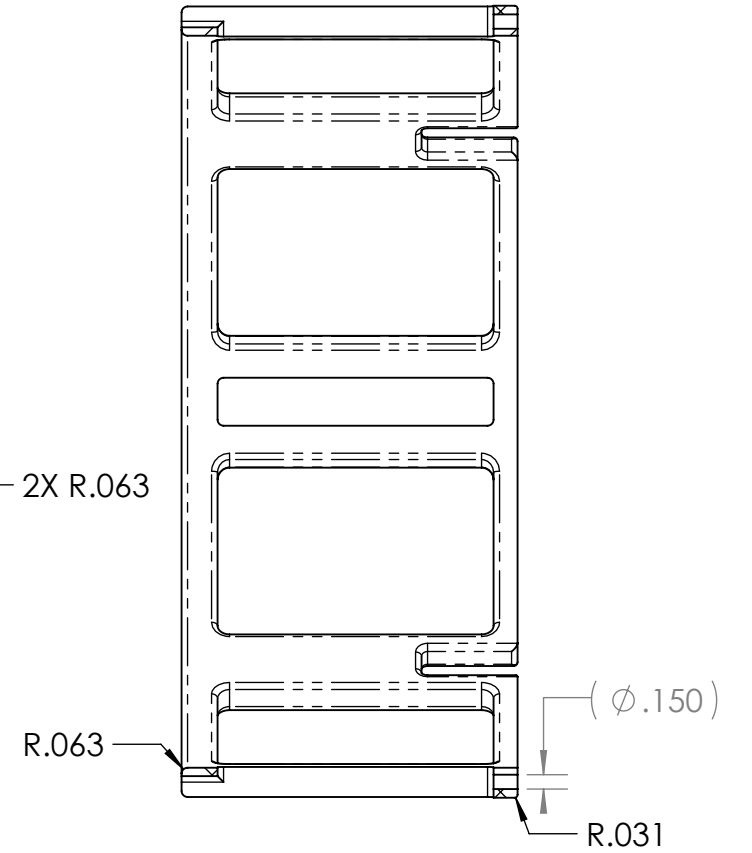

SECTION C-C

BILL OF MATERIALS									
Shop / Q.C.		UNLESS OTHERWISE SPECIFIED TOLERANCES ARE:				APPROVALS		DATE	
Inspector		1 PLACE DIM ±1/16	2 PLACE DIM ±.02	3 PLACE DIM ±.005	ANGLES ±1°	DRAWN	J. ERICKSON	10/01/22	Monterey Bay Aquarium Research Institute MBARI 7700 Sandholdt RD. Moss Landing, CA 95039 PH: (831) 775-1700 
Shop Foreman		1. DIMENSIONS ARE IN INCHES 2. DIMENSION LIMITS HELD AFTER PLATING. 3. REMOVE BURRS AND SHARP EDGES .015 MAX. 4. MACHINED FILLET RADII .0150-.030. 5. MACHINED DIAMETERS ON A COMMON CENTERLINE CONCENTRIC WITHIN .005 6. PERPENDICULARITY & PARALLELISM OF MACHINED SURFACES .002 PER INCH. MAX .012 INCHES FOR SINGLE SURFACE.				ENGINEER	J. ERICKSON	10/01/22	
Engineer						CHECKED			
NEXT ASSY Description	NEXT ASSY Number					PROJECT NO.	800139	MULTICAM PV Handle	
	A-202xxx-19	PROJECT	EyeRis						
Application		DO NOT SCALE DRAWING				WEIGHT	0.988		SIZE B DWG. NO. P-202072-22.DWG SCALE 1:2 CAD FILE: MECH ENG ON TORNADO SHEET 1 OF 2

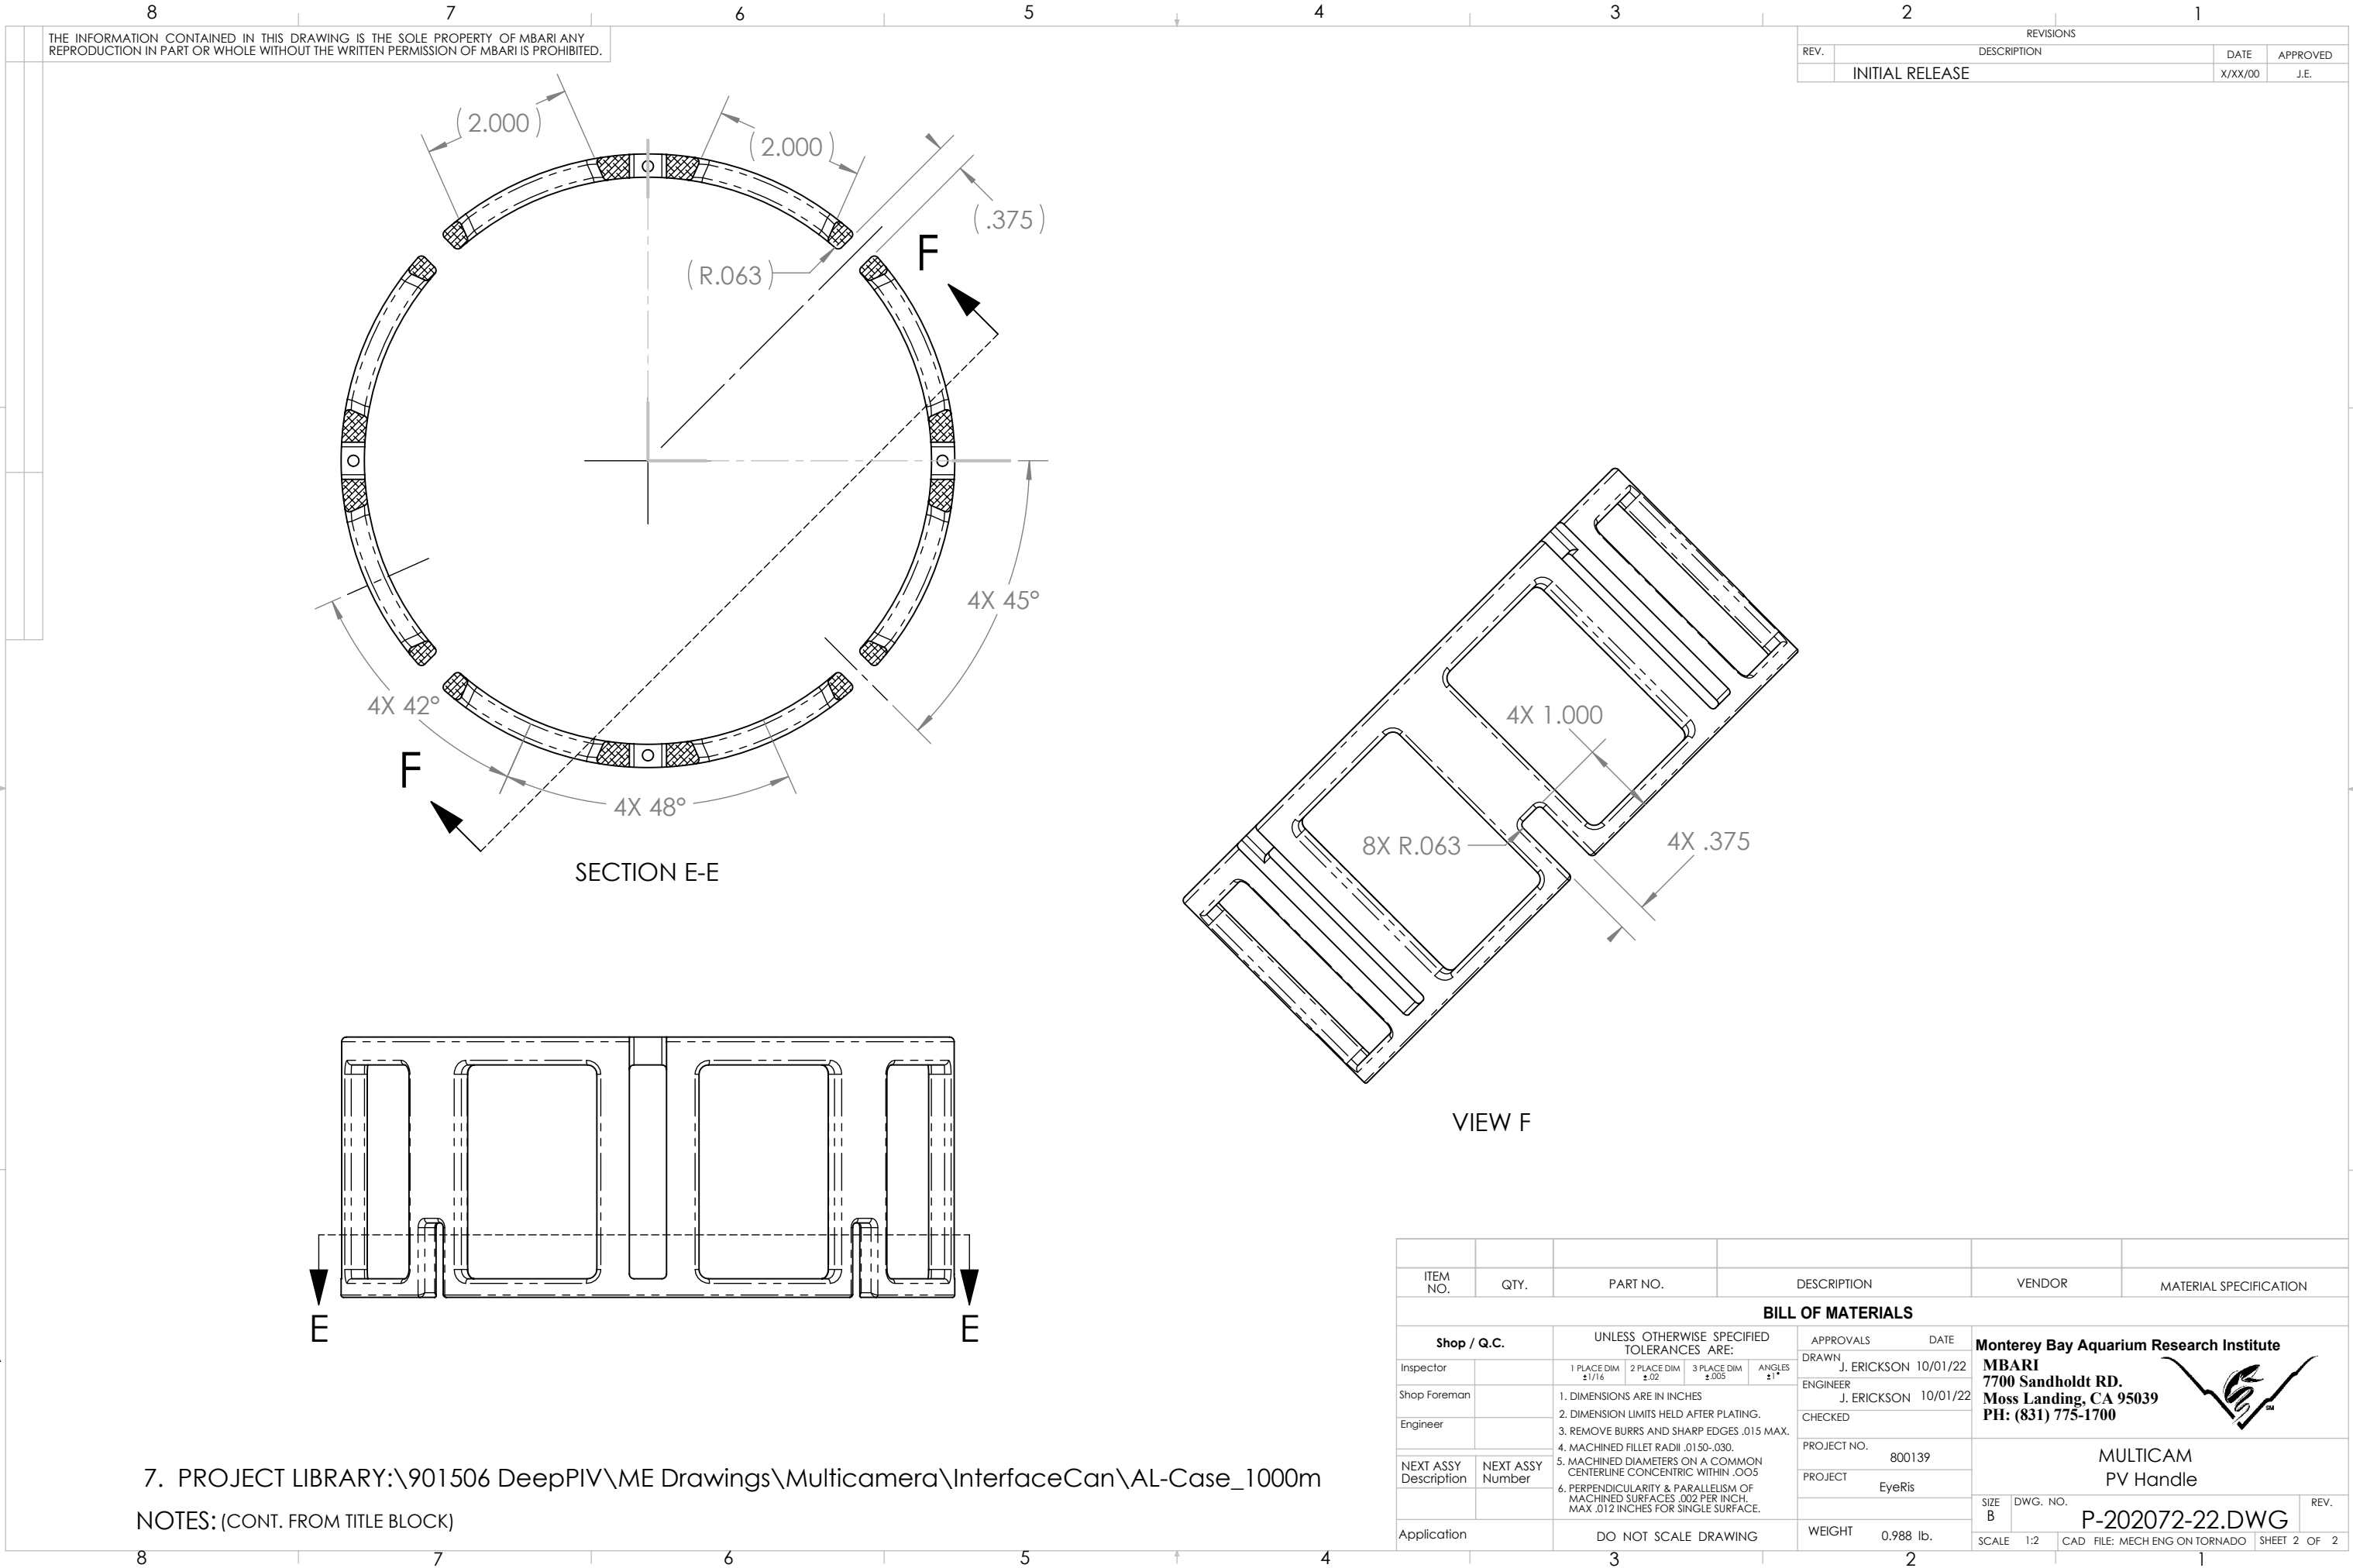

THE INFORMATION CONTAINED IN THIS DRAWING IS THE SOLE PROPERTY OF MBARI ANY REPRODUCTION IN PART OR WHOLE WITHOUT THE WRITTEN PERMISSION OF MBARI IS PROHIBITED.

REVISIONS			
REV.	DESCRIPTION	DATE	APPROVED
	INITIAL RELEASE	X/XX/00	J.E.

SECTION E-E

VIEW F

E

E

7. PROJECT LIBRARY:\901506 DeepPIV\ME Drawings\Multicamera\InterfaceCan\AL-Case_1000m

NOTES: (CONT. FROM TITLE BLOCK)

BILL OF MATERIALS			
ITEM NO.	QTY.	PART NO.	DESCRIPTION
UNLESS OTHERWISE SPECIFIED TOLERANCES ARE:			
1 PLACE DIM	2 PLACE DIM	3 PLACE DIM	ANGLES
$\pm 1/16$	$\pm .02$	$\pm .005$	$\pm 1^\circ$
Inspector			APPROVALS DATE
Shop Foreman			DRAWN J. ERICKSON 10/01/22
Engineer			ENGINEER J. ERICKSON 10/01/22
NEXT ASSY Description	NEXT ASSY Number		CHECKED
			PROJECT NO. 800139
			PROJECT EyeRis
Application			WEIGHT 0.988 lb.
DO NOT SCALE DRAWING			
Monterey Bay Aquarium Research Institute			
MBARI			
7700 Sandholdt RD.			
Moss Landing, CA 95039			
PH: (831) 775-1700			
MULTICAM			
PV Handle			
SIZE B	DWG. NO.	REV.	
SCALE 1:2	P-202072-22.DWG		
CAD FILE: MECH ENG ON TORNADO	SHEET 2 OF 2		