


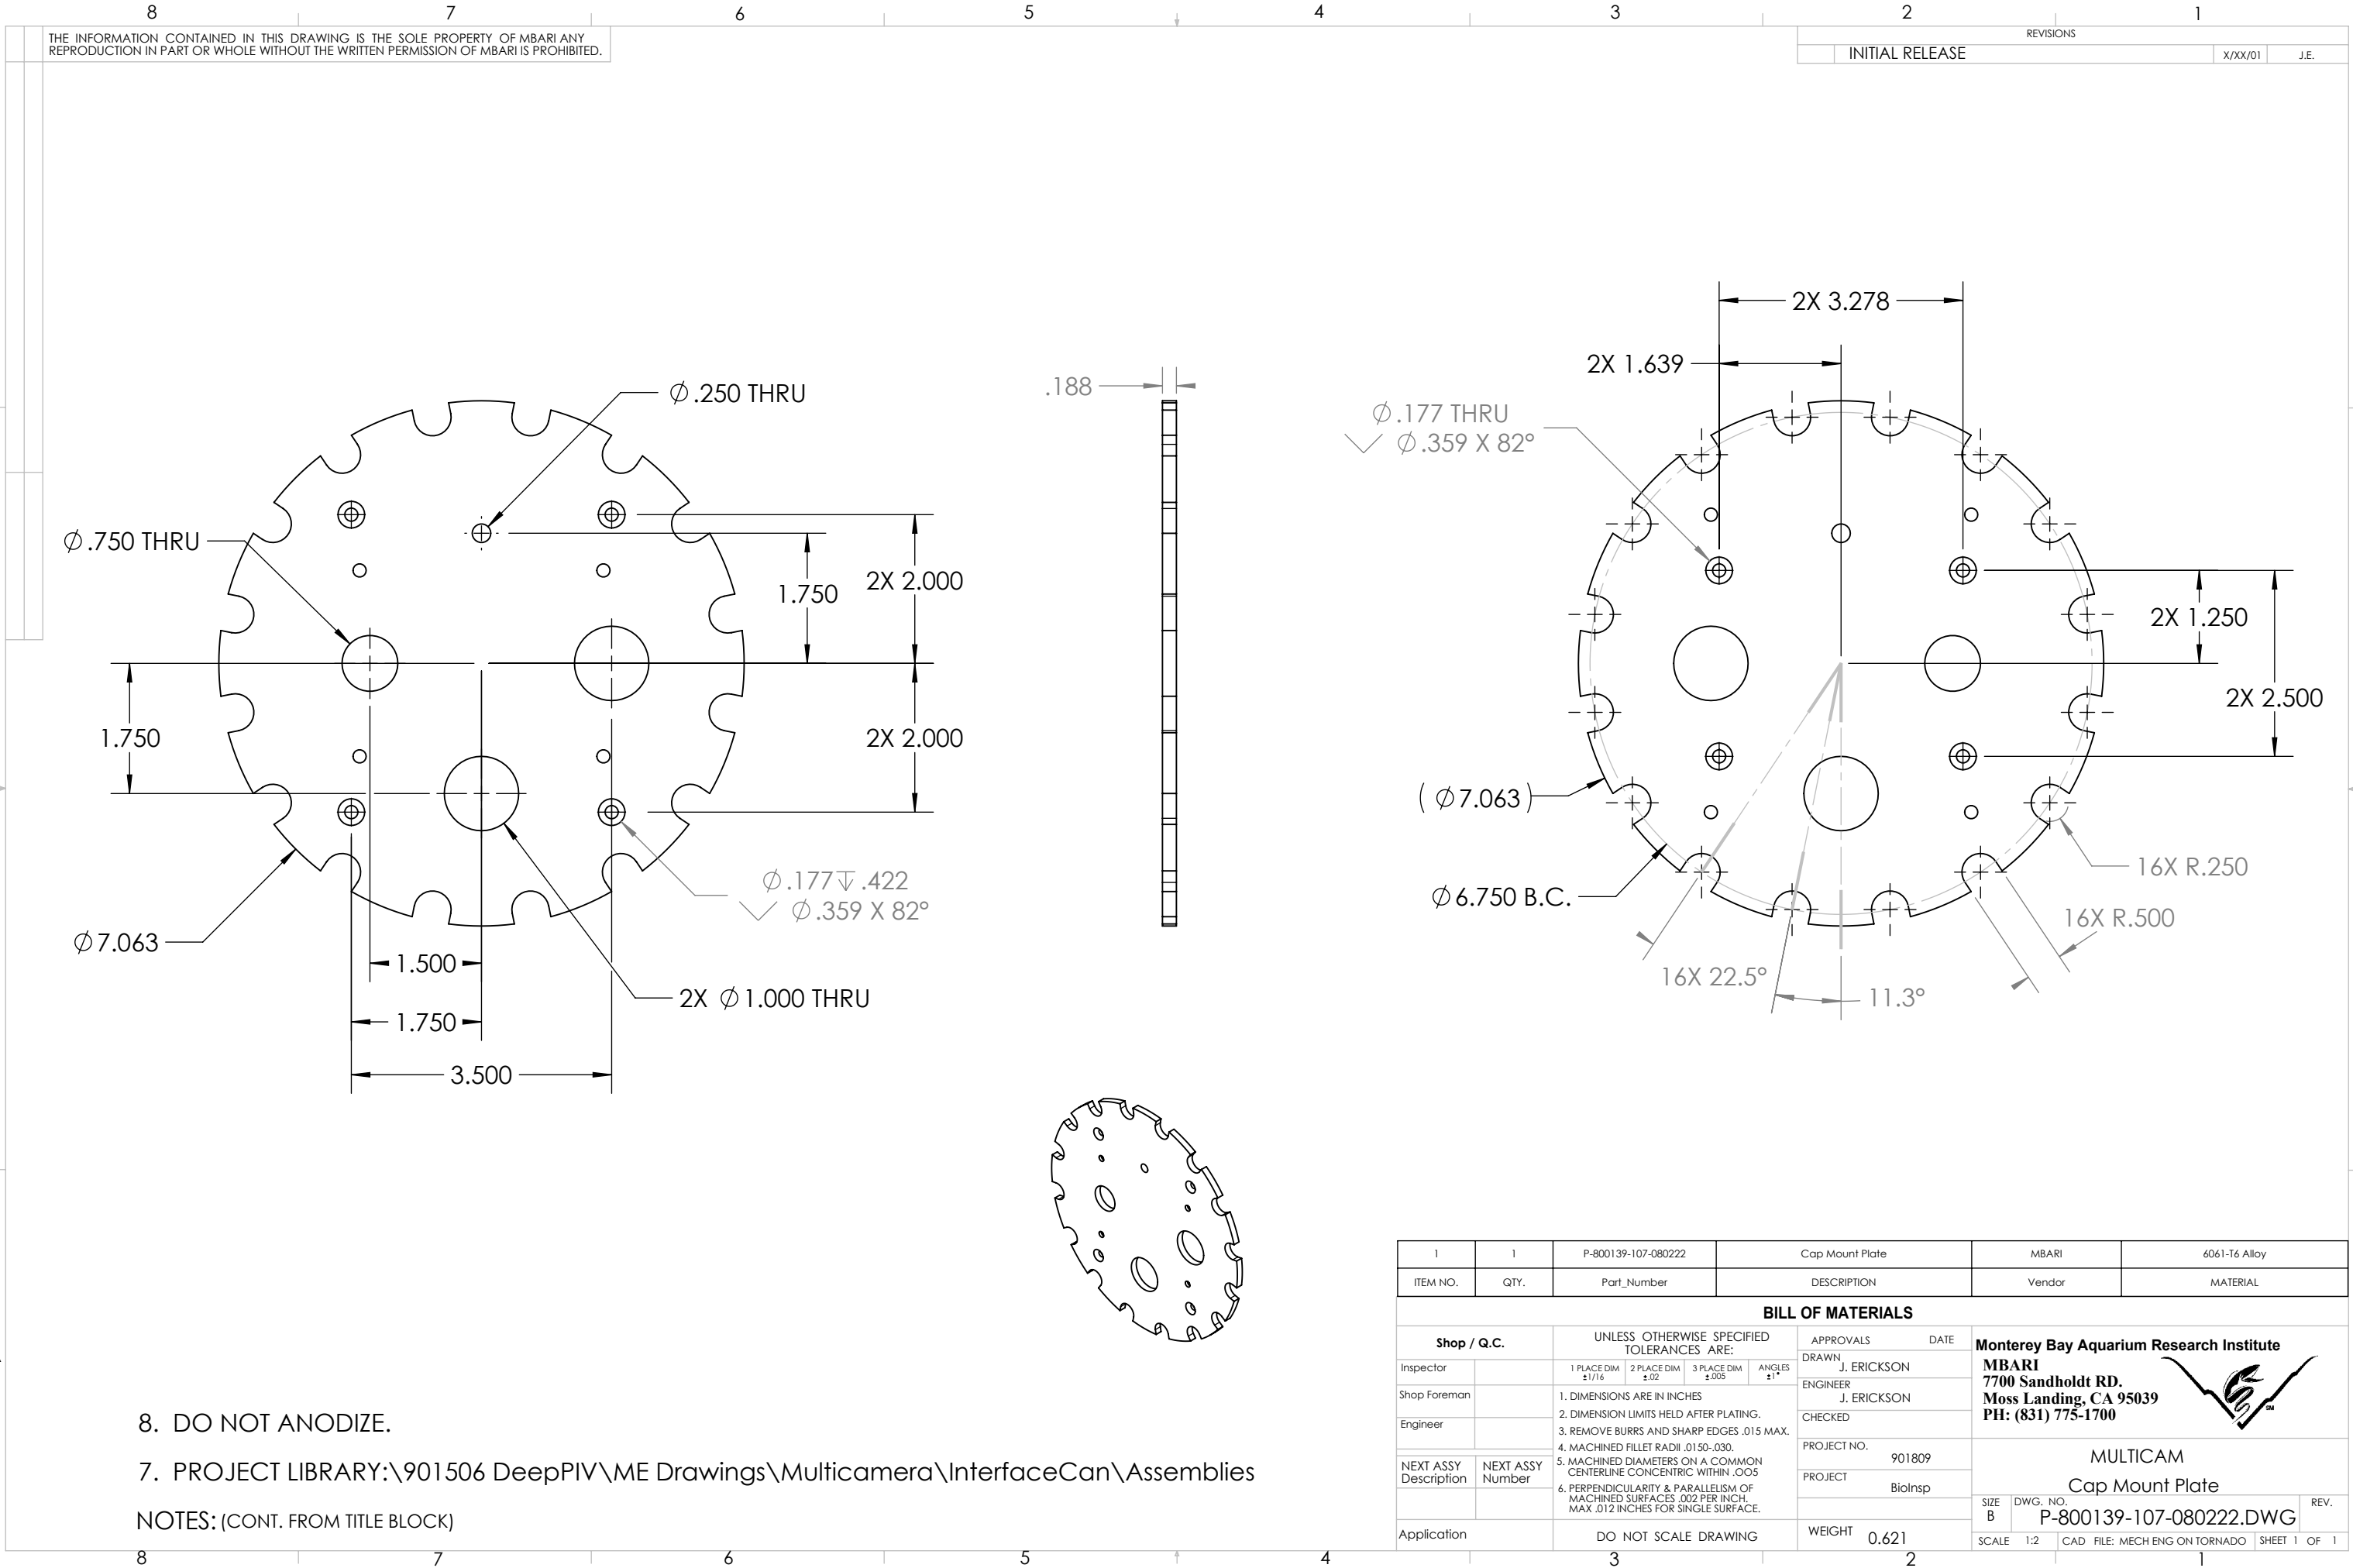

1	1	P-800139-107-080222	Cap Mount Plate	MBARI	6061-T6 Alloy
ITEM NO.	QTY.	Part_Number	DESCRIPTION	Vendor	MATERIAL
BILL OF MATERIALS					
Shop / Q.C.		UNLESS OTHERWISE SPECIFIED TOLERANCES ARE:		APPROVALS DATE	
Inspector		1 PLACE DIM ±1/16	2 PLACE DIM ±.02	DRAWN J. ERICKSON	Monterey Bay Aquarium Research Institute MBARI 7700 Sandholdt RD. Moss Landing, CA 95039 PH: (831) 775-1700 
Shop Foreman		3 PLACE DIM ±.005	ANGLES ±1°	ENGINEER J. ERICKSON	
Engineer		1. DIMENSIONS ARE IN INCHES		CHECKED	
NEXT ASSY Description	NEXT ASSY Number	2. DIMENSION LIMITS HELD AFTER PLATING.		PROJECT NO. 901809	
		3. REMOVE BURRS AND SHARP EDGES .015 MAX.		PROJECT BioInsp	MULTICAM Cap Mount Plate SIZE B DWG. NO. P-800139-107-080222.DWG SCALE 1:2 CAD FILE: MECH ENG ON TORNADO SHEET 1 OF 1
		4. MACHINED FILLET RADII .0150-.030.		WEIGHT 0.621	
		5. MACHINED DIAMETERS ON A COMMON CENTERLINE CONCENTRIC WITHIN .005			
		6. PERPENDICULARITY & PARALLELISM OF MACHINED SURFACES .002 PER INCH. MAX .012 INCHES FOR SINGLE SURFACE.			
Application		DO NOT SCALE DRAWING			