
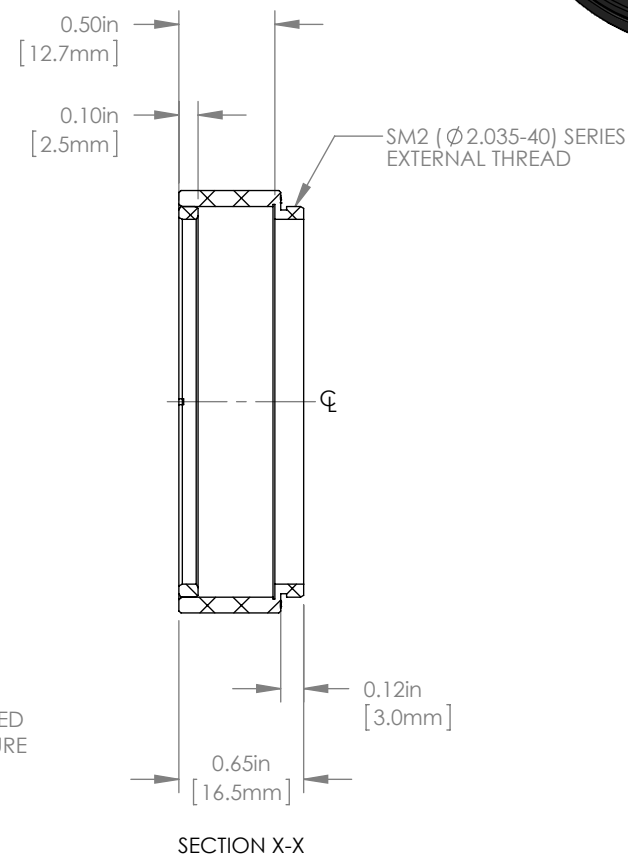


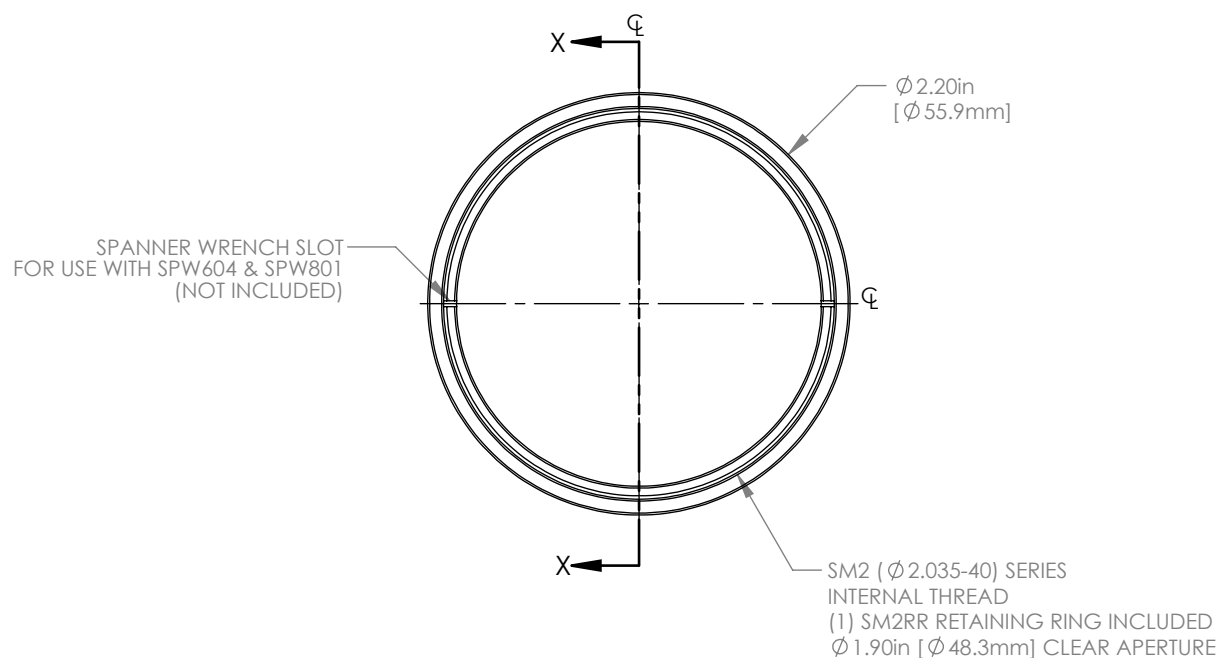

FOR INFORMATION ONLY
NOT FOR MANUFACTURING PURPOSES

DRAWING PROJECTION					THORLABS www.thorlabs.com	
		NAME	DATE	SM2 LENS TUBE, 0.50in DEEP		
DRAWN	CT	28/SEP/15				
APPROVAL	AV	13/OCT/15	MATERIAL			REV
COPYRIGHT © 2015 BY THORLABS			ANODIZED ALUMINUM			D
VALUES IN PARENTHESIS ARE CALCULATED AND MAY CONTAIN ROUND OFF ERRORS			ITEM #		APPROX WEIGHT	
			SM2L05		17.6 g	