

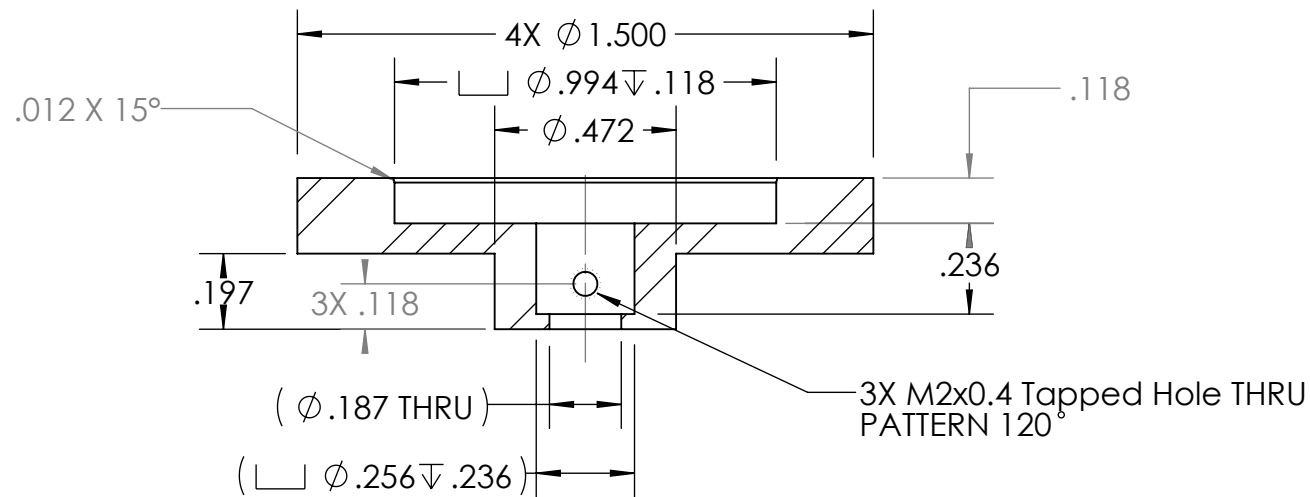
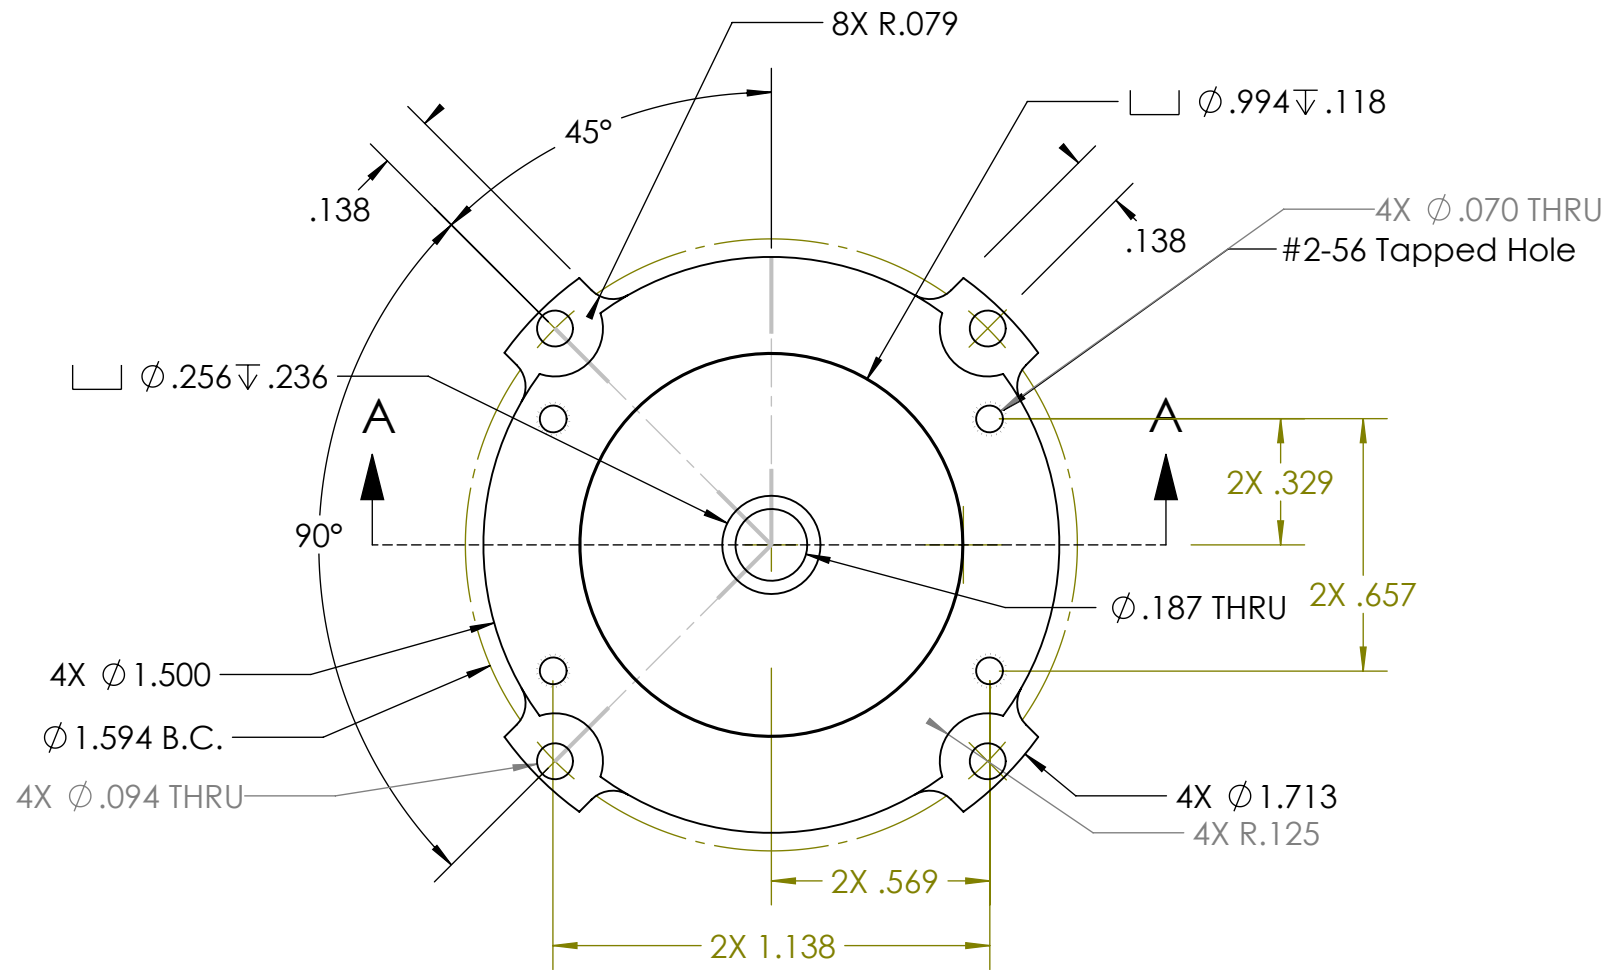


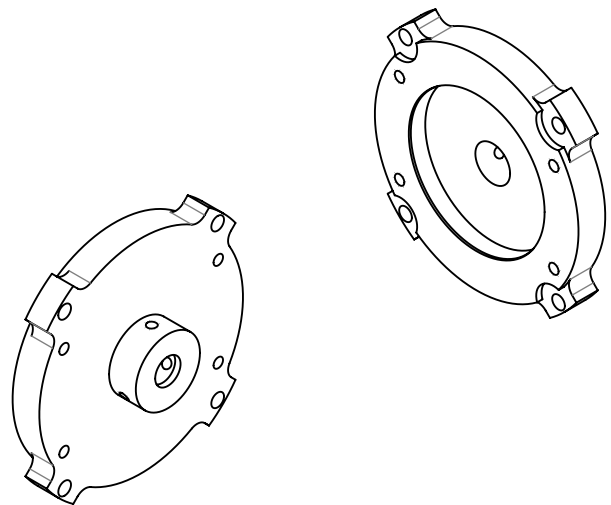

SECTION A-A

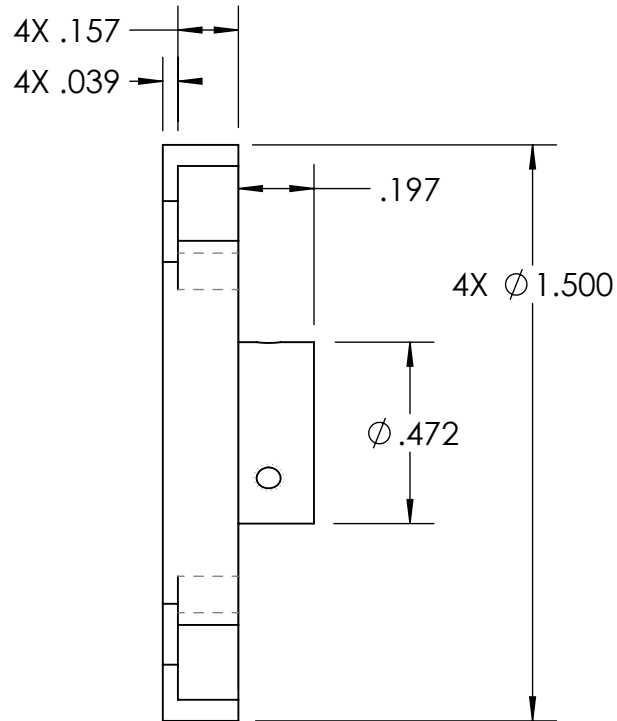

7. PROJECT LIBRARY:\901506 DeepPIV\ME Drawings\Remote Head_V3

NOTES: (CONT. FROM TITLE BLOCK)

1	1	P-201952-18	Powell Lens Adaptor V4	MBARI	PEEK
ITEM NO.	QTY.	Part_Number	DESCRIPTION	Vendor	MATERIAL
BILL OF MATERIALS					
Shop / Q.C.		UNLESS OTHERWISE SPECIFIED TOLERANCES ARE:		APPROVALS DATE	
Inspector		1 PLACE DIM ±1/16	2 PLACE DIM ±.02	3 PLACE DIM ±.005	ANGLES ±1°
Shop Foreman		1. DIMENSIONS ARE IN INCHES		DRAWN	J. ERICKSON
Engineer		2. DIMENSION LIMITS HELD AFTER PLATING.		ENGINEER	J. ERICKSON
		3. REMOVE BURRS AND SHARP EDGES .015 MAX.		CHECKED	
		4. MACHINED FILLET RADII .0150-.030.		PROJECT NO.	901506
NEXT ASSY Description	NEXT ASSY Number	5. MACHINED DIAMETERS ON A COMMON CENTERLINE CONCENTRIC WITHIN .005		PROJECT	Deep PIV
	A-201785-16	6. PERPENDICULARITY & PARALLELISM OF MACHINED SURFACES .002 PER INCH. MAX .012 INCHES FOR SINGLE SURFACE.			
Application		DO NOT SCALE DRAWING		WEIGHT	0.015
				SIZE B	DWG. NO.
				P-201952-18.DWG	
				SCALE 2:1	CAD FILE: MECH ENG ON TORNADO
				SHEET 1	OF 1
				REVISIONS	
				REV. 1	
				REV. 2	
