


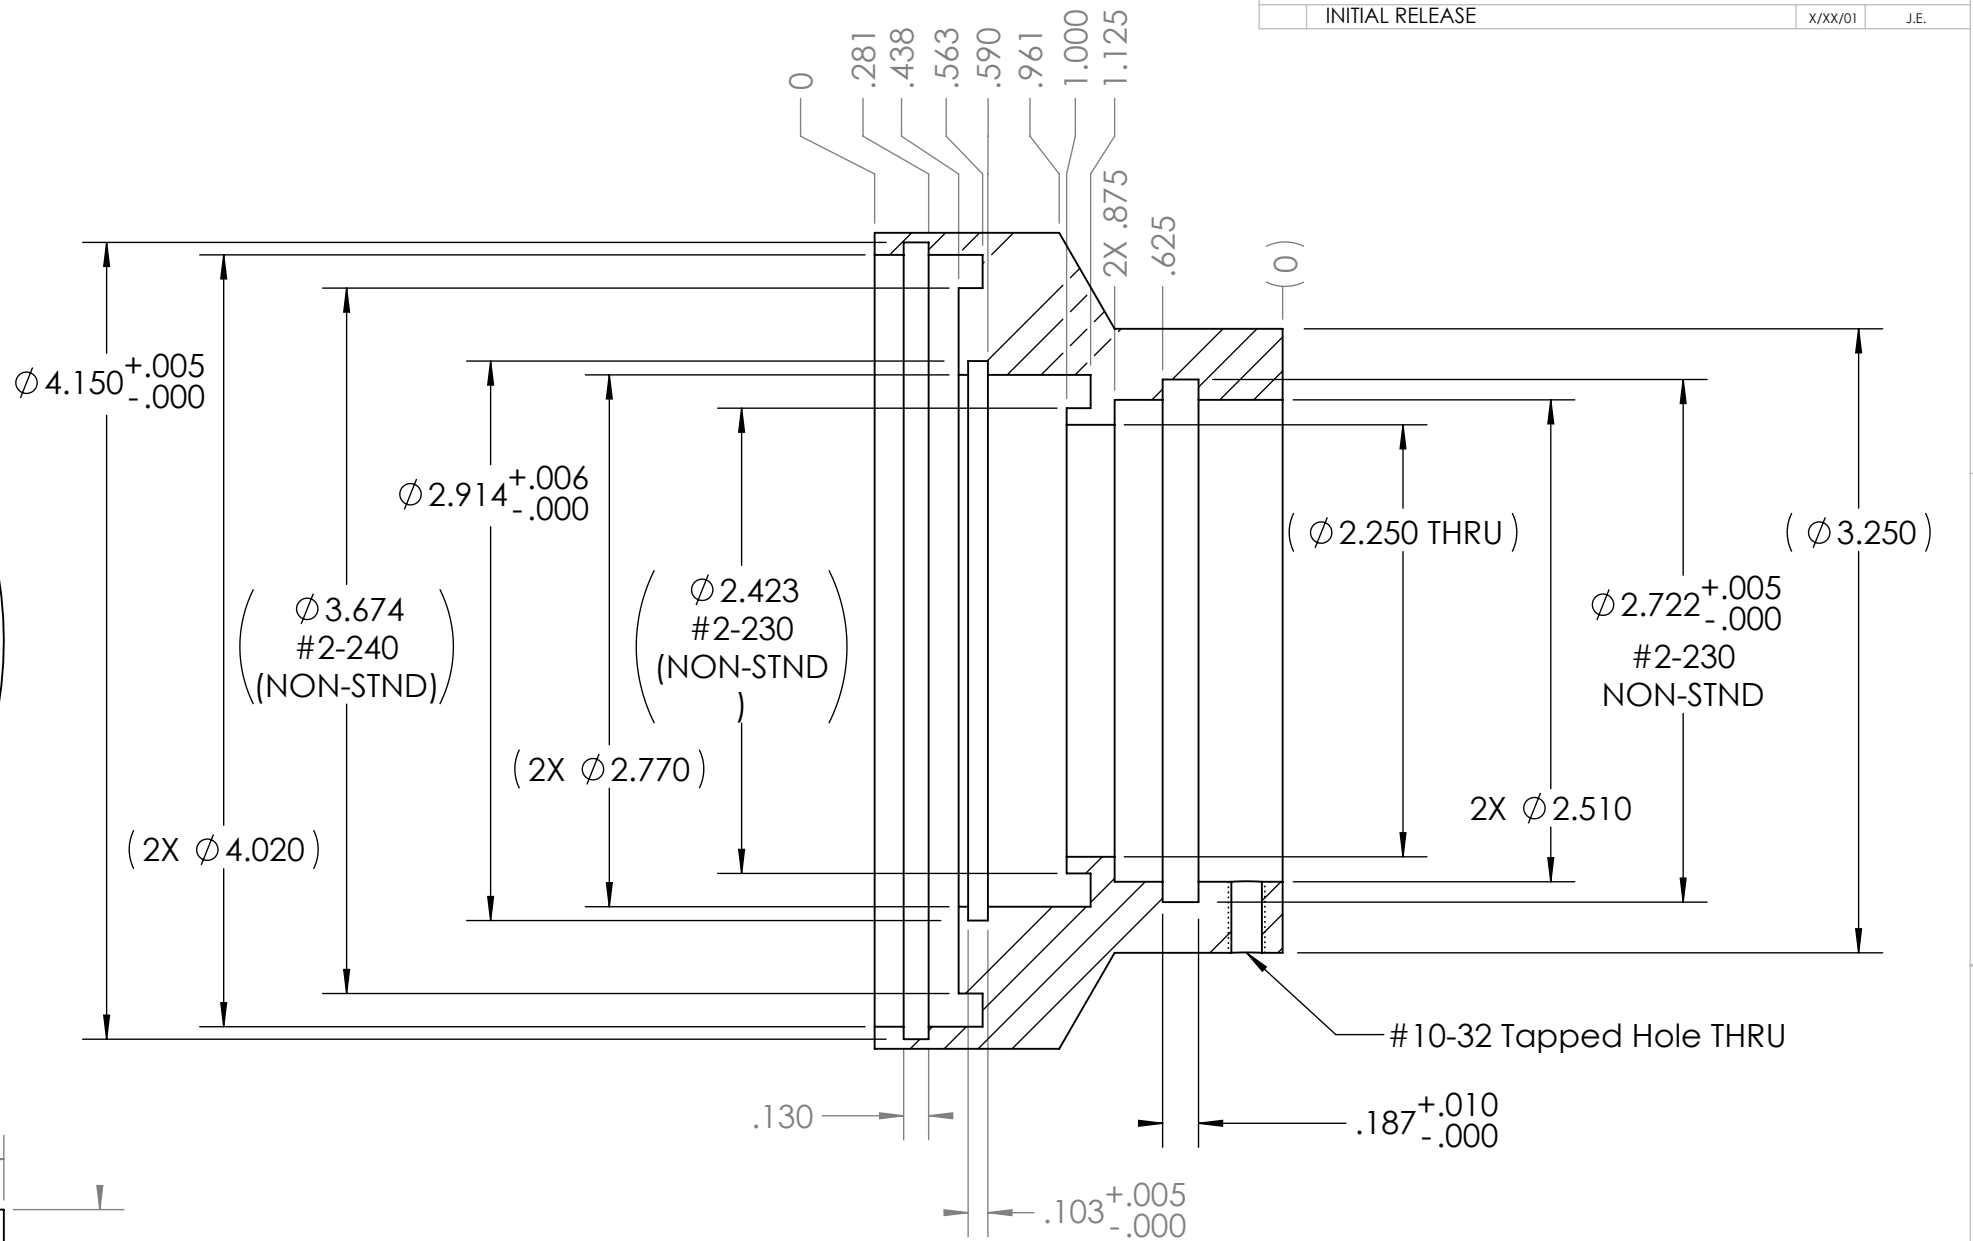


SECTION A-A


		P-201971-18	Remote Head Safety Cap (diffuser)		MBARI	POM Delrin (Black)	
ITEM NO.	QTY.	Part Number	DESCRIPTION		Vendor	MATERIAL	

BILL OF MATERIALS							
Shop / Q.C.		UNLESS OTHERWISE SPECIFIED TOLERANCES ARE:			APPROVALS DATE		
Inspector		1 PLACE DIM ±1/16	2 PLACE DIM ±.02	3 PLACE DIM ±.005	ANGLES ±1°	DRAWN J. ERICKSON 3/27/18 ENGINEER J. ERICKSON 3/27/18 CHECKED PROJECT NO. 901506 PROJECT PIV WEIGHT 0.480	
Shop Foreman		1. DIMENSIONS ARE IN INCHES 2. DIMENSION LIMITS HELD AFTER PLATING. 3. REMOVE BURRS AND SHARP EDGES .015 MAX. 4. MACHINED FILLET RADII .0150-.030.				Monterey Bay Aquarium Research Institute MBARI 7700 Sandholdt RD. Moss Landing, CA 95039 PH: (831) 775-1700 	
Engineer		5. MACHINED DIAMETERS ON A COMMON CENTERLINE CONCENTRIC WITHIN .005 6. PERPENDICULARITY & PARALLELISM OF MACHINED SURFACES .002 PER INCH MAX .012 INCHES FOR SINGLE SURFACE.					
NEXT ASSY Description	NEXT ASSY Number						
	A-201xxx-18					REMOTE HEAD SAFETY CAP Remote Head Safety Cap (diffuser) SIZE B DWG. NO. P-201971-18.DWG REV.	
Application		DO NOT SCALE DRAWING				SCALE 1:1 CAD FILE: MECH ENG ON TORNADO SHEET 1 OF 2	

NOTES: (CONT. FROM TITLE BLOCK)

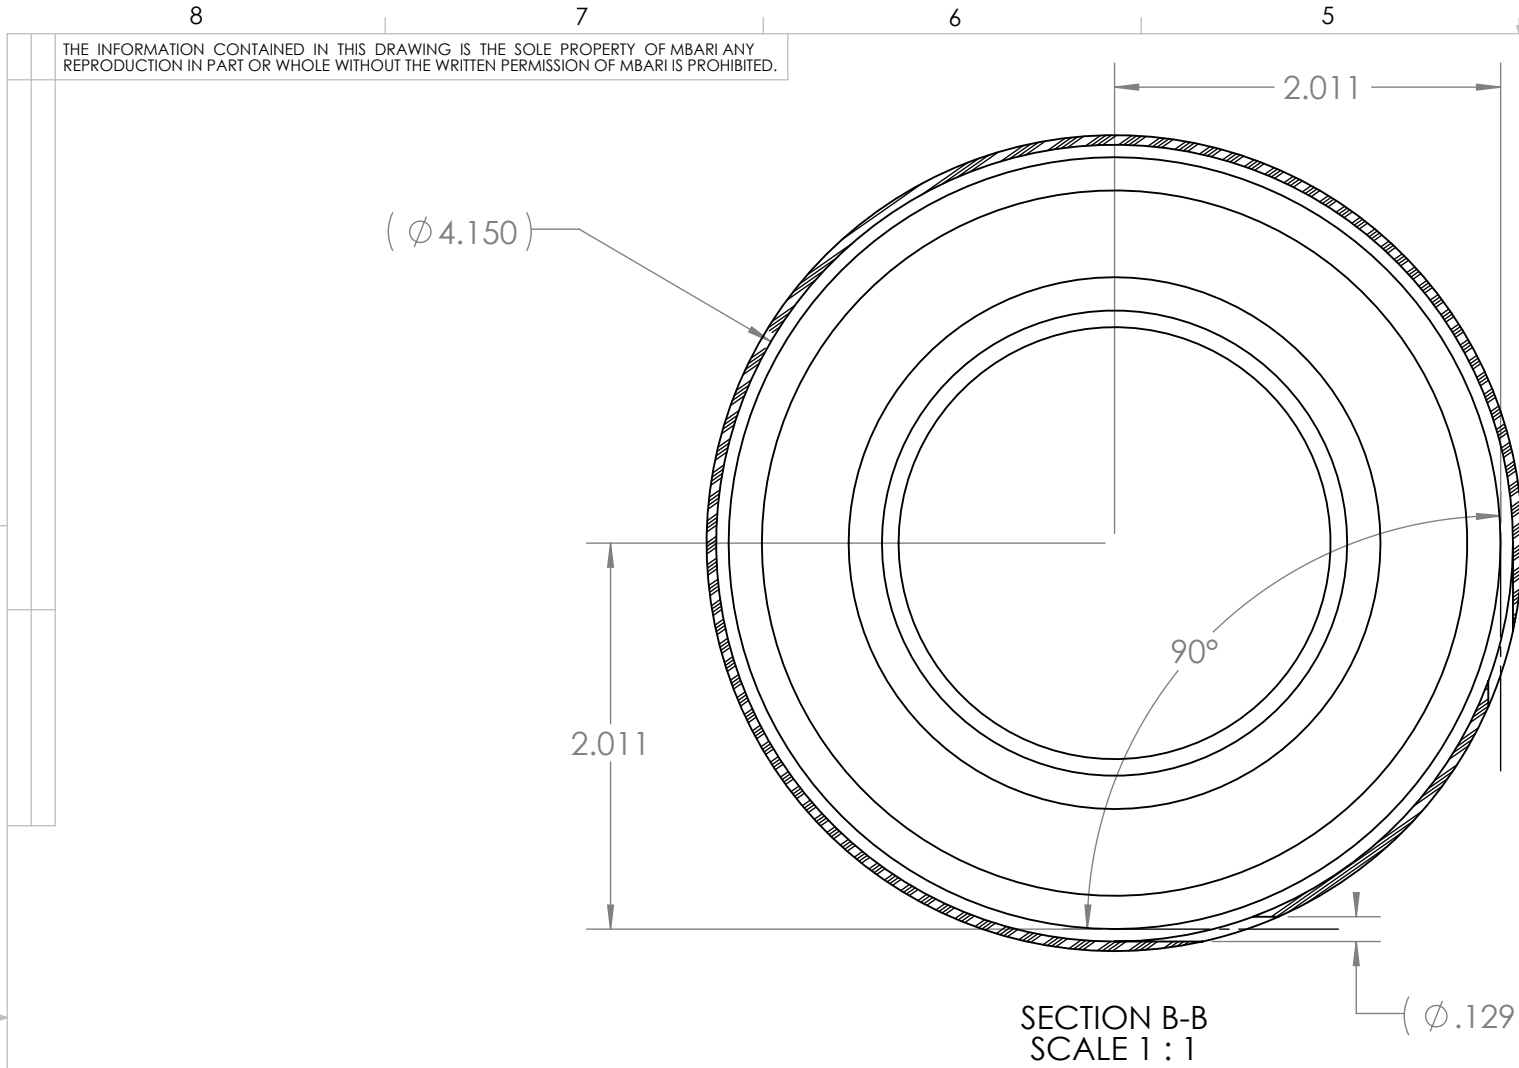

REVISIONS			
REV.	DESCRIPTION	DATE	APPROVED
	INITIAL RELEASE	X/XX/00	J.E.

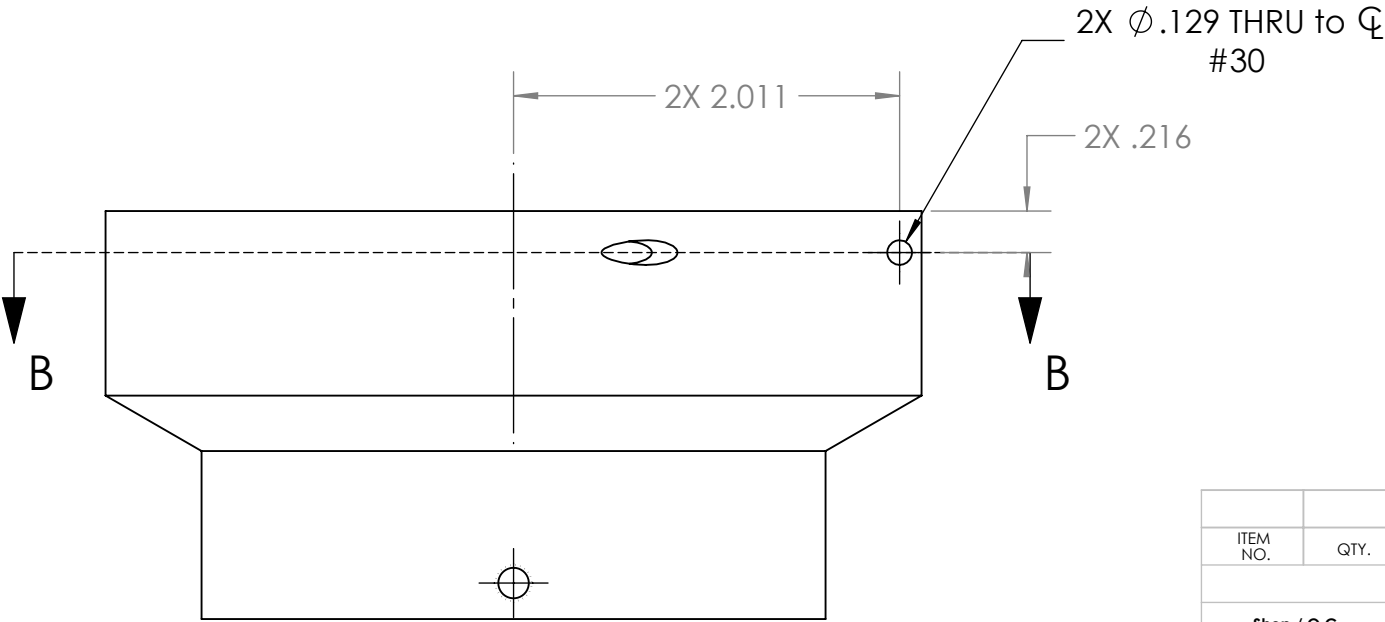

NOTES: (CONT. FROM TITLE BLOCK)

ITEM NO.	QTY.	PART NO.	DESCRIPTION	VENDOR	MATERIAL SPECIFICATION
BILL OF MATERIALS					
Shop / Q.C.		UNLESS OTHERWISE SPECIFIED TOLERANCES ARE:		APPROVALS DATE	
Inspector		1 PLACE DIM ±1/16	2 PLACE DIM ±.02	3 PLACE DIM ±.005	ANGLES ±1°
Shop Foreman		1. DIMENSIONS ARE IN INCHES		DRAWN J. ERICKSON 3/27/18	
Engineer		2. DIMENSION LIMITS HELD AFTER PLATING.		ENGINEER J. ERICKSON 3/27/18	
		3. REMOVE BURRS AND SHARP EDGES .015 MAX.		CHECKED	
		4. MACHINED FILLET RADII .0150-.030.		PROJECT NO. 901506	
NEXT ASSY Description	NEXT ASSY Number	5. MACHINED DIAMETERS ON A COMMON CENTERLINE CONCENTRIC WITHIN .005		PROJECT PIV	
		6. PERPENDICULARITY & PARALLELISM OF MACHINED SURFACES .002 PER INCH. MAX .012 INCHES FOR SINGLE SURFACE.		WEIGHT 0.480 lb.	
Application		DO NOT SCALE DRAWING		Monterey Bay Aquarium Research Institute MBARI 7700 Sandholdt RD. Moss Landing, CA 95039 PH: (831) 775-1700	
					
				REMOTE HEAD SAFETY CAP	
				Remote Head Safety Cap (diffuser)	
				SIZE B	DWG. NO. P-201971-18.DWG
				SCALE 1:2	CAD FILE: MECH ENG ON TORNADO SHEET 2 OF 2