
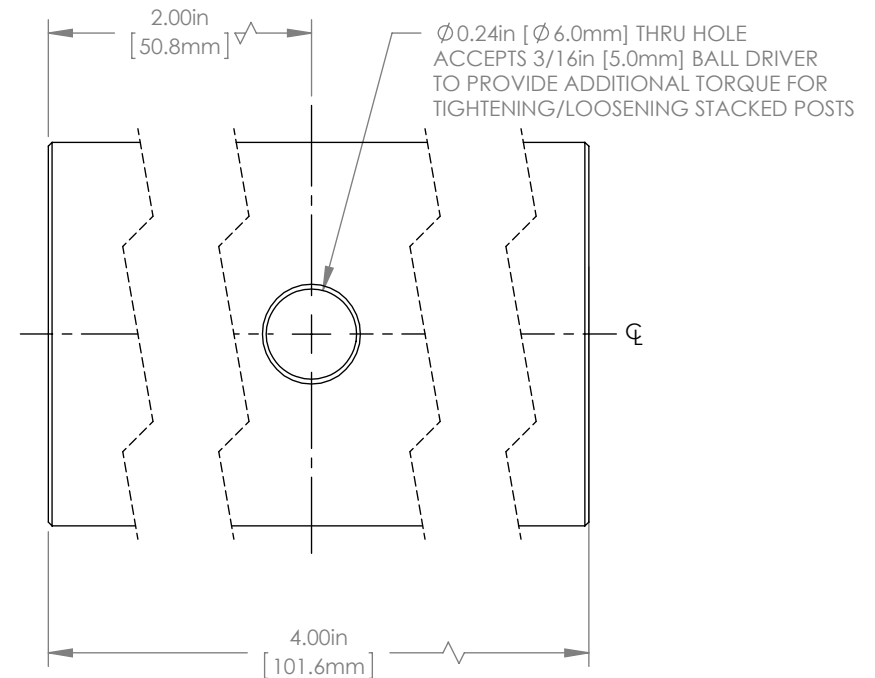
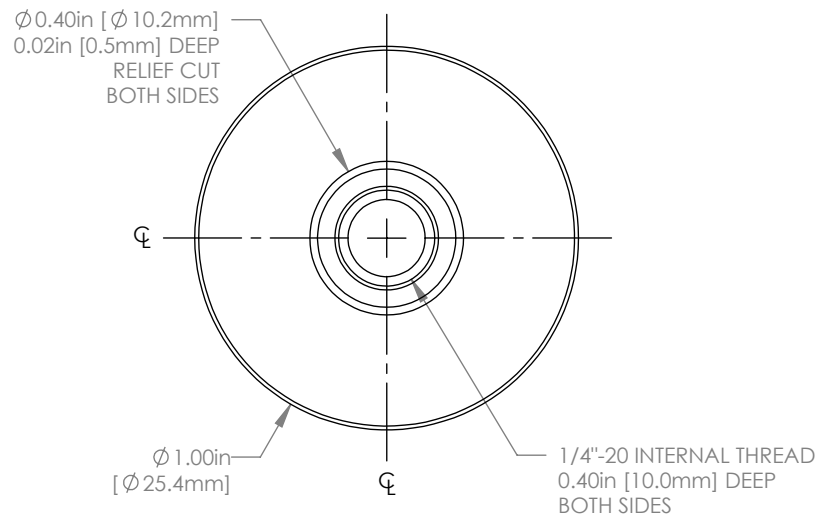


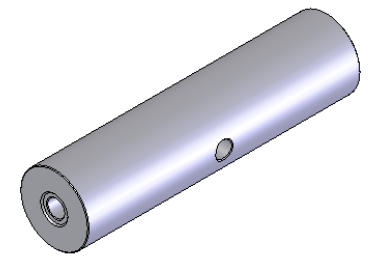

AE8E25E [#8-32 TO 1/4in-20 ADAPTER] INCLUDED

FOR INFORMATION ONLY
NOT FOR MANUFACTURING PURPOSES

DRAWING PROJECTION			 www.thorlabs.com	
	NAME	DATE		
REDRAWN	GM	07/JUN/12	Ø1.0" POST, 4.0" LONG	
APPROVAL	AC	16/SEP/02		
COPYRIGHT © 2012 BY THORLABS			MATERIAL	REV
VALUES IN PARENTHESIS ARE CALCULATED AND MAY CONTAIN ROUND OFF ERRORS			STAINLESS STEEL	F
ITEM #			RS4	APPROX WEIGHT
				0.40kg