


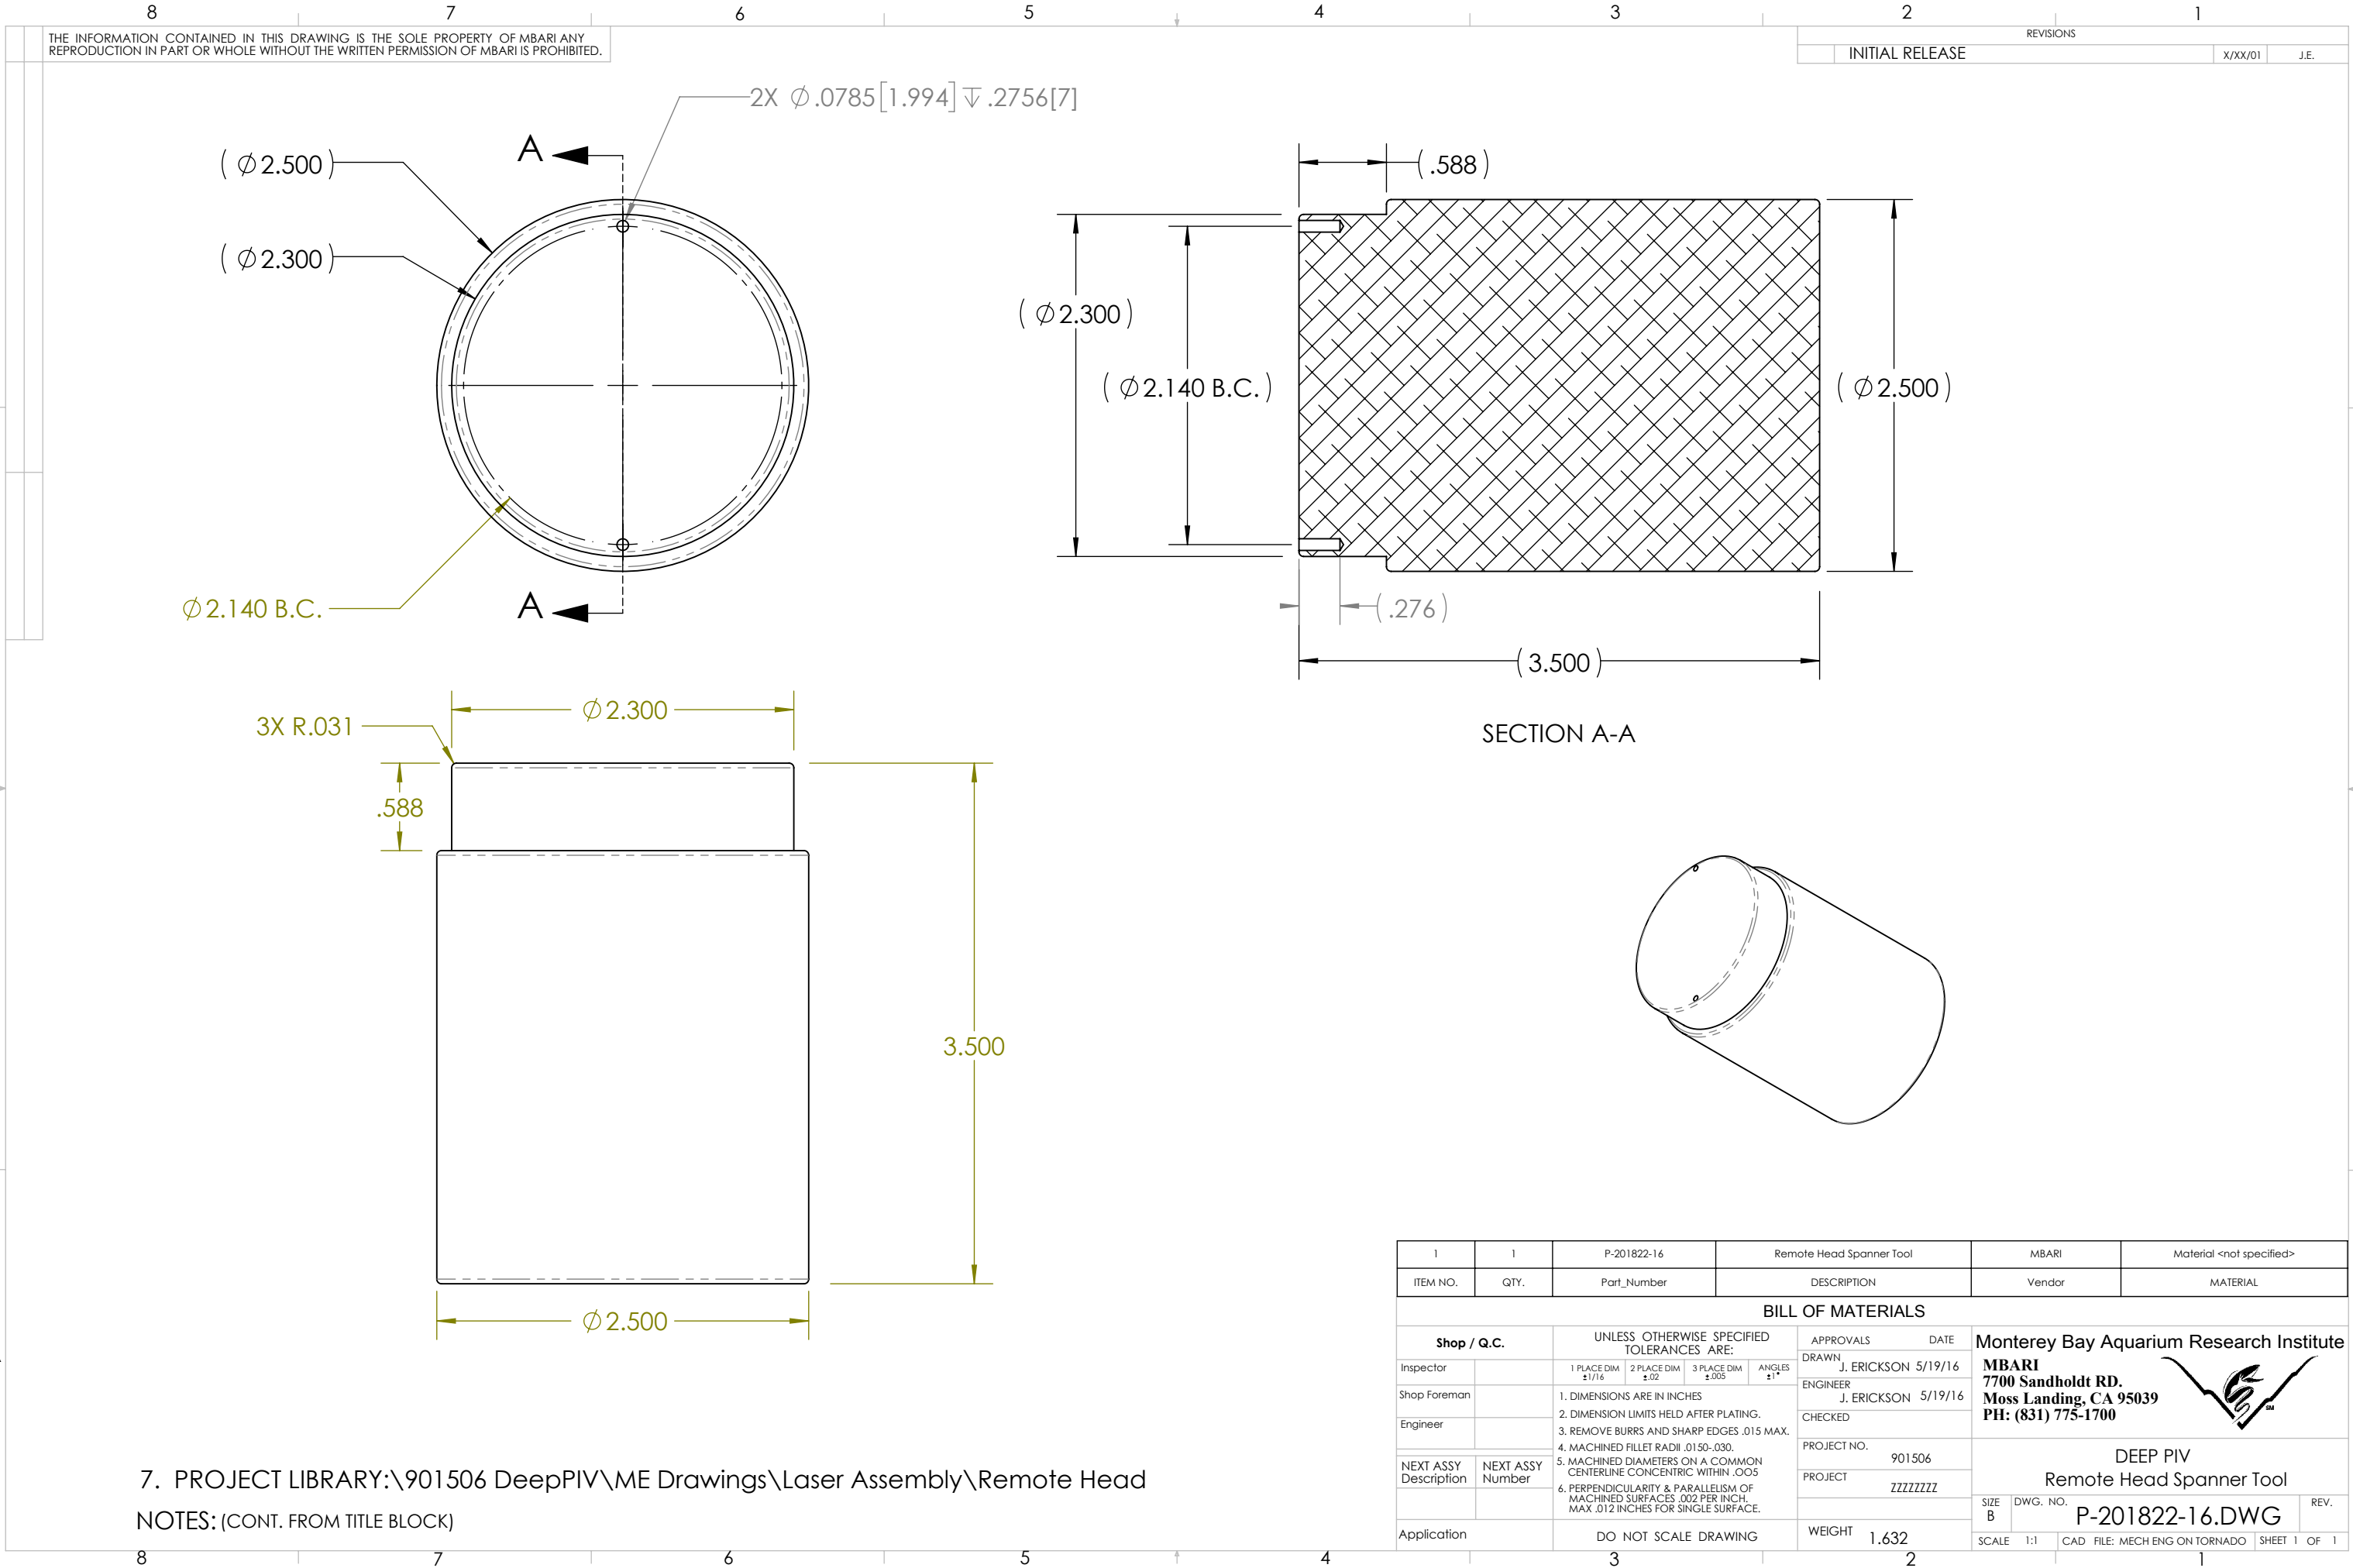

THE INFORMATION CONTAINED IN THIS DRAWING IS THE SOLE PROPERTY OF MBARI ANY REPRODUCTION IN PART OR WHOLE WITHOUT THE WRITTEN PERMISSION OF MBARI IS PROHIBITED.

REVISIONS		
INITIAL RELEASE	X/XX/01	J.E.

SECTION A-A

7. PROJECT LIBRARY:\901506 DeepPIV\ME Drawings\Laser Assembly\Remote Head
NOTES: (CONT. FROM TITLE BLOCK)

1	1	P-201822-16	Remote Head Spanner Tool	MBARI	Material <not specified>			
ITEM NO.	QTY.	Part_Number	DESCRIPTION	Vendor	MATERIAL			
BILL OF MATERIALS								
Shop / Q.C.		UNLESS OTHERWISE SPECIFIED TOLERANCES ARE:		APPROVALS DATE				
Inspector		1 PLACE DIM ±1/16	2 PLACE DIM ±.02	3 PLACE DIM ±.005	ANGLES ±1°			
Shop Foreman		1. DIMENSIONS ARE IN INCHES		DRAWN J. ERICKSON 5/19/16				
Engineer		2. DIMENSION LIMITS HELD AFTER PLATING.		ENGINEER J. ERICKSON 5/19/16				
		3. REMOVE BURRS AND SHARP EDGES .015 MAX.		CHECKED				
		4. MACHINED FILLET RADII .0150-.030.		PROJECT NO. 901506				
NEXT ASSY Description	NEXT ASSY Number	5. MACHINED DIAMETERS ON A COMMON CENTERLINE CONCENTRIC WITHIN .005		PROJECT ZZZZZZZZ				
		6. PERPENDICULARITY & PARALLELISM OF MACHINED SURFACES .002 PER INCH. MAX .012 INCHES FOR SINGLE SURFACE.		WEIGHT 1.632				
Application		DO NOT SCALE DRAWING		SCALE 1:1				
Monterey Bay Aquarium Research Institute MBARI 7700 Sandholdt RD. Moss Landing, CA 95039 PH: (831) 775-1700				SIZE B		DWG. NO. P-201822-16.DWG	REV.	
				SCALE 1:1		CAD FILE: MECH ENG ON TORNADO		SHEET 1 OF 1