




THE INFORMATION CONTAINED IN THIS DRAWING IS THE SOLE PROPERTY OF MBARI. ANY REPRODUCTION IN PART OR WHOLE WITHOUT THE WRITTEN PERMISSION OF MBARI IS PROHIBITED.

D

C

B

A

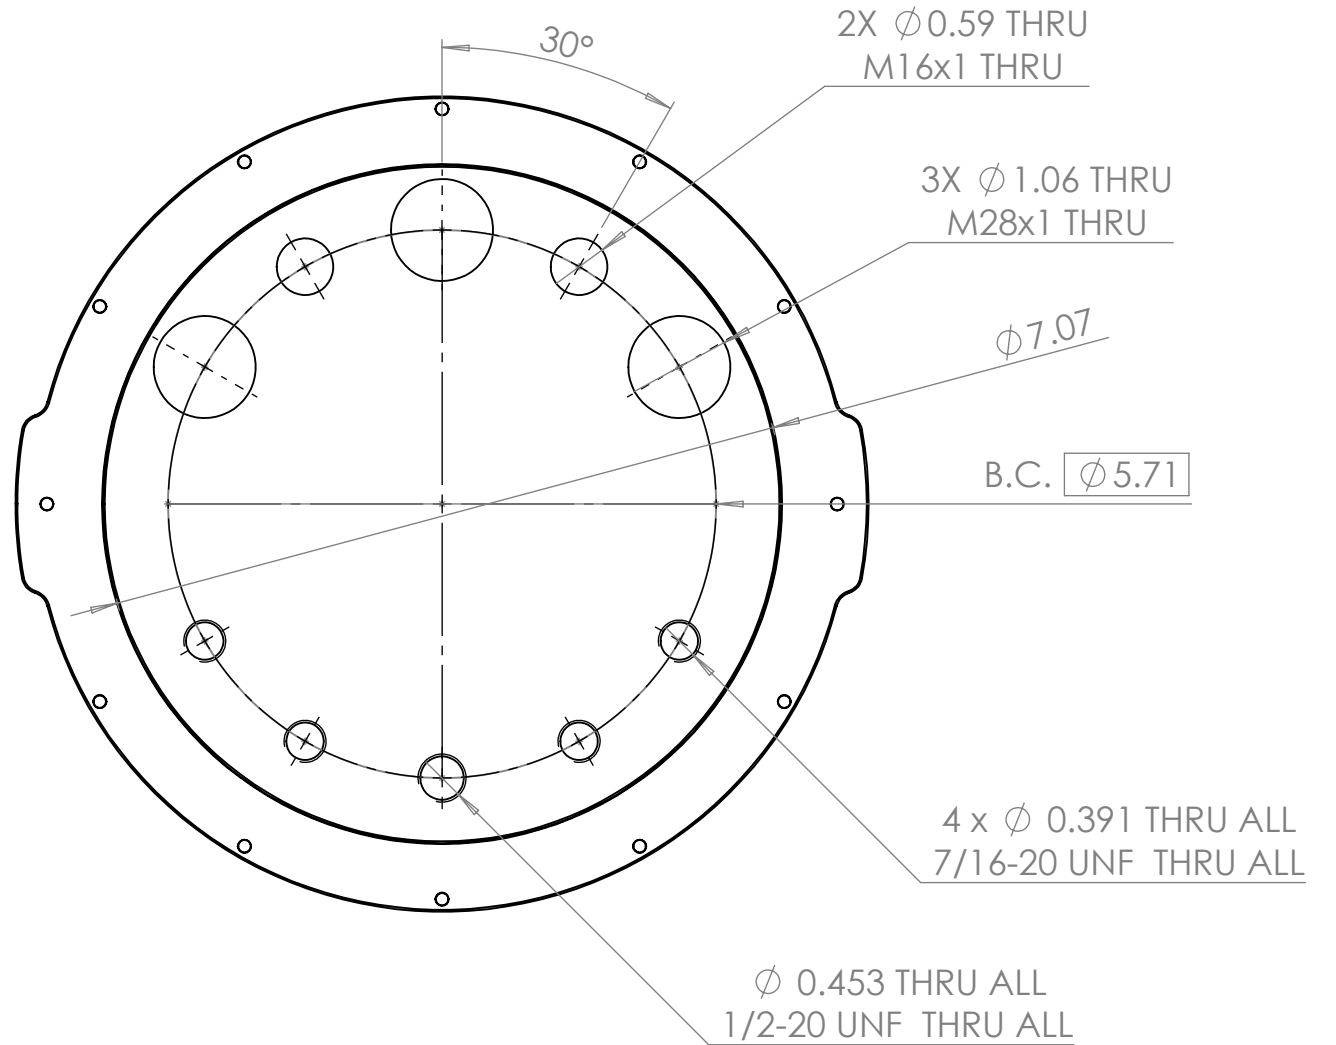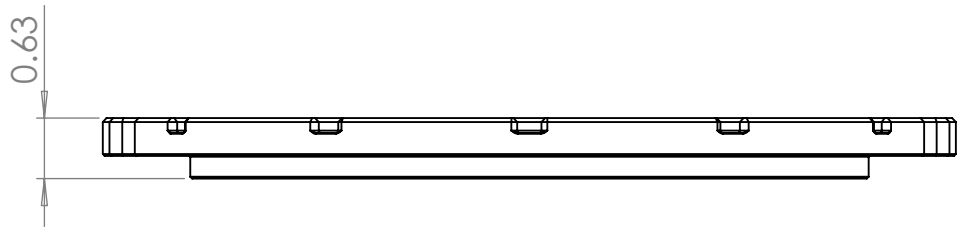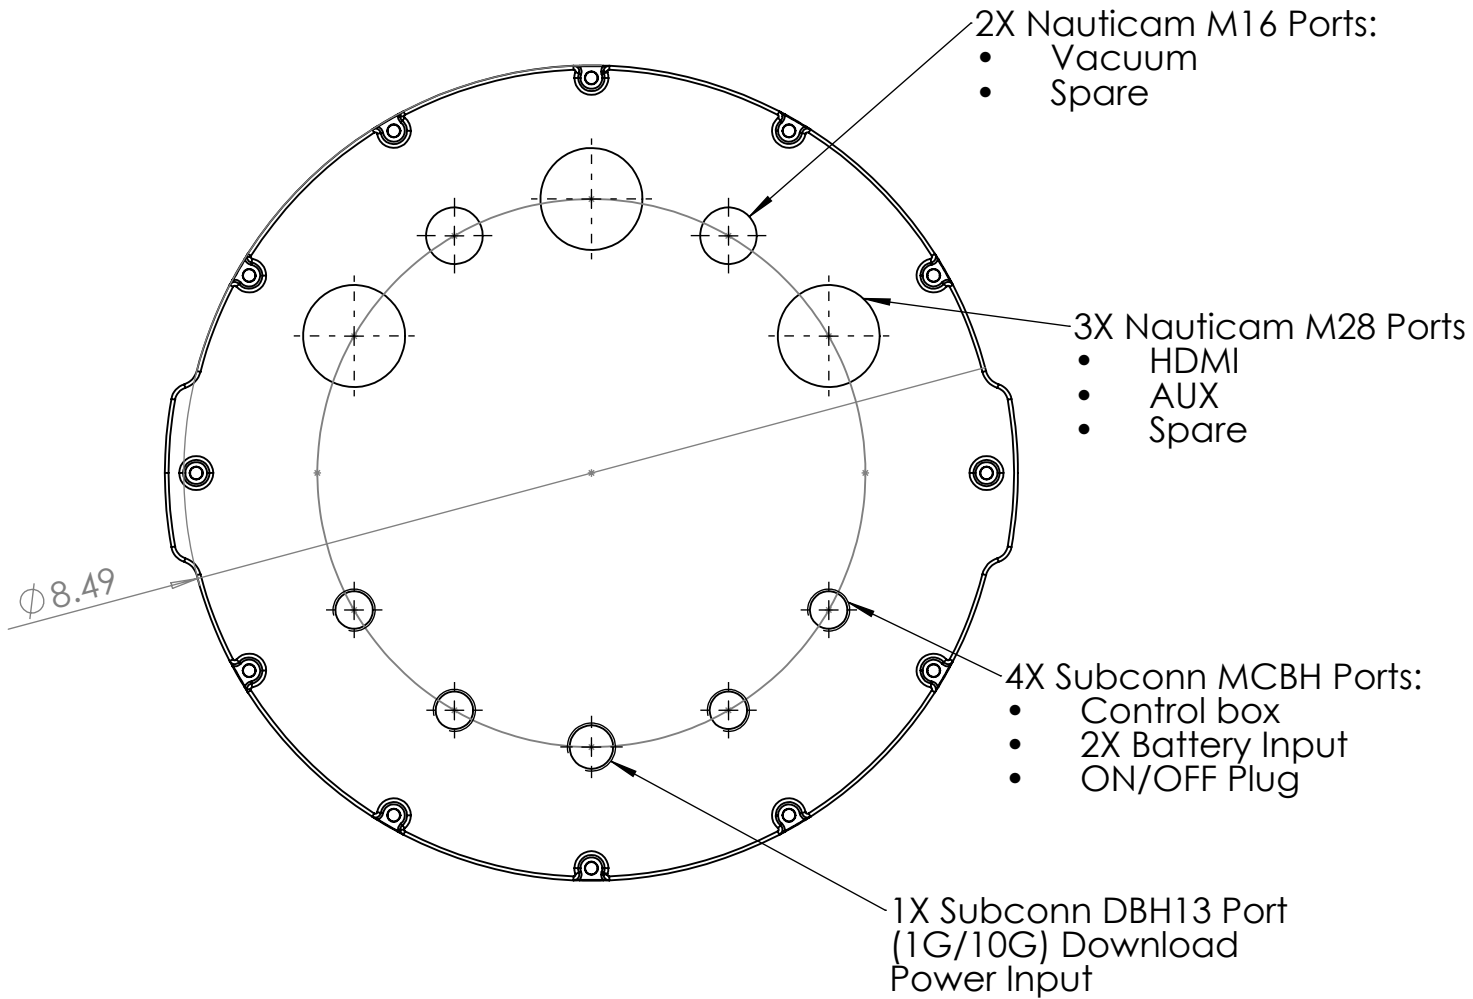

FILE LOCATION:

\\atlas\ProjectLibrary\901506 DeepPIV\ME Drawings\SCUBA-EyeRIS\Housing\WTE8-END-CAP-BLANK

BILL OF MATERIALS

Shop / Q.C.		UNLESS OTHERWISE SPECIFIED TOLERANCES ARE:				APPROVALS	DATE	Monterey Bay Aquarium Research Institute		
Inspector		1 PLACE DIM $\pm 1/16$	2 PLACE DIM $\pm .02$	3 PLACE DIM $\pm .005$	ANGLES $\pm 1^\circ$	DRAWN P. Roberts		MBARI 7700 Sandholdt RD. Moss Landing, CA 95039 PH: (831) 775-1700		
Shop Foreman						ENGINEER P. ROBERTS				
Engineer						CHECKED P. ROBERTS		WTE8-END-CAP-BLANK-With-Threads With Ports		
NEXT ASSY Description	NEXT ASSY Number					PROJECT NO. 901809				
						PROJECT Bioinspiration Lab		DWG. NO.		
Application						WEIGHT		REV. ANY		
								SHEET 1 OF 1		