
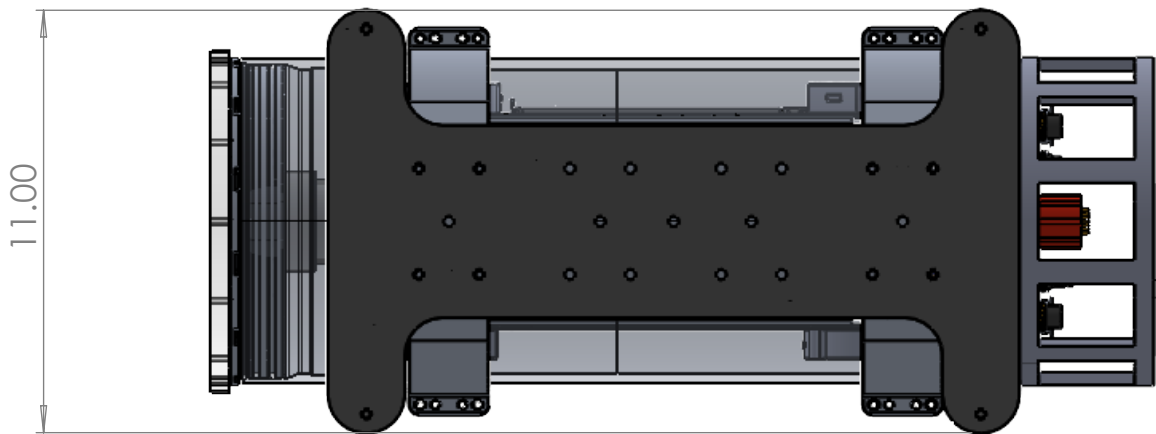




THE INFORMATION CONTAINED IN THIS DRAWING IS THE SOLE PROPERTY OF MBARI ANY REPRODUCTION IN PART OR WHOLE WITHOUT THE WRITTEN PERMISSION OF MBARI IS PROHIBITED.

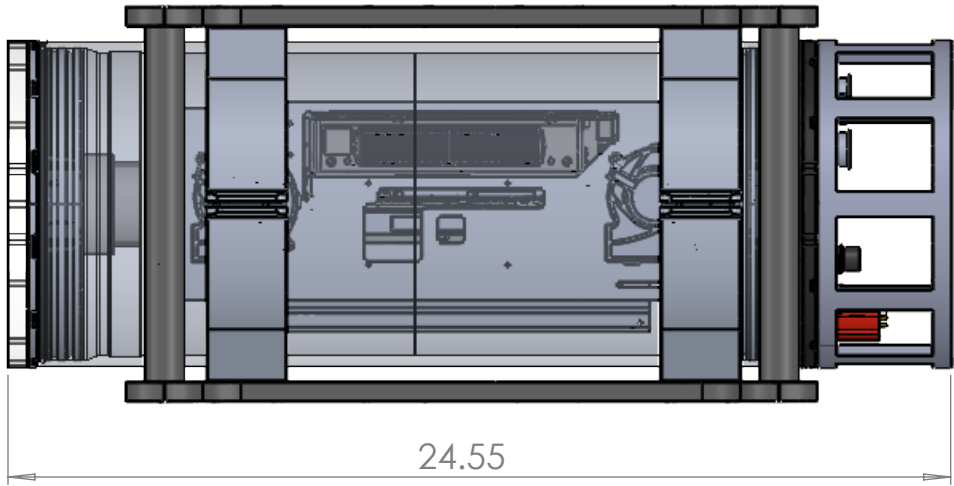

Air Weight : ~45 lbs
Seawater Weight : ~-2 lbs
Light arms and mounts not shown
HDMI monitor not shown

FILE LOCATION:

\\atlas\ProjectLibrary\901506 DeepPIV\ME Drawings\SCUBA-EyeRIS\RxLiveSystem

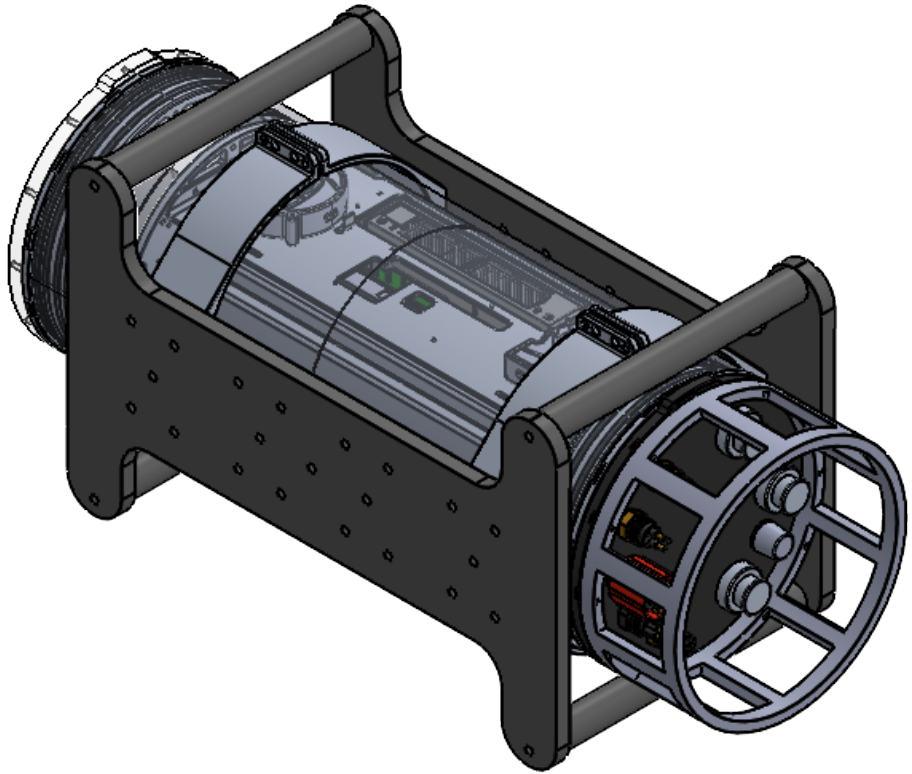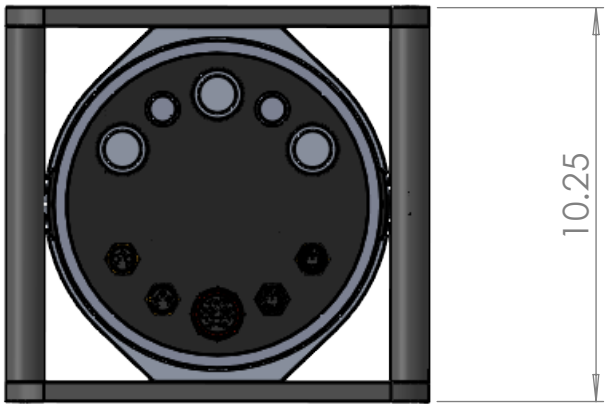

BILL OF MATERIALS									
Shop / Q.C.		UNLESS OTHERWISE SPECIFIED TOLERANCES ARE:				APPROVALS	DATE	Monterey Bay Aquarium Research Institute	
Inspector		1 PLACE DIM ±1/16	2 PLACE DIM ±.02	3 PLACE DIM ±.005	ANGLES ±1°	DRAWN P. Roberts			
Shop Foreman		1. DIMENSIONS ARE IN INCHES 2. DIMENSION LIMITS HELD AFTER PLATING. 3. REMOVE BURRS AND SHARP EDGES .015 MAX. 4. MACHINED FILLET RADII .0150-.030. 5. MACHINED DIAMETERS ON A COMMON CENTERLINE CONCENTRIC WITHIN .005 6. PERPENDICULARITY & PARALLELISM OF MACHINED SURFACES .002 PER INCH, MAX .012 INCHES FOR SINGLE SURFACE.				ENGINEER P. ROBERTS		MBARI 7700 Sandholdt RD. Moss Landing, CA 95039 PH: (831) 775-1700	
Engineer						CHECKED P. ROBERTS			
NEXT ASSY Description	NEXT ASSY Number					PROJECT NO. 901809		RxLiveSystem	
						PROJECT Bioinspiration Lab			
Application		DO NOT SCALE DRAWING				WEIGHT		SIZE B	DWG. NO.
								SCALE	REV.
									SHEET 1 OF 1