


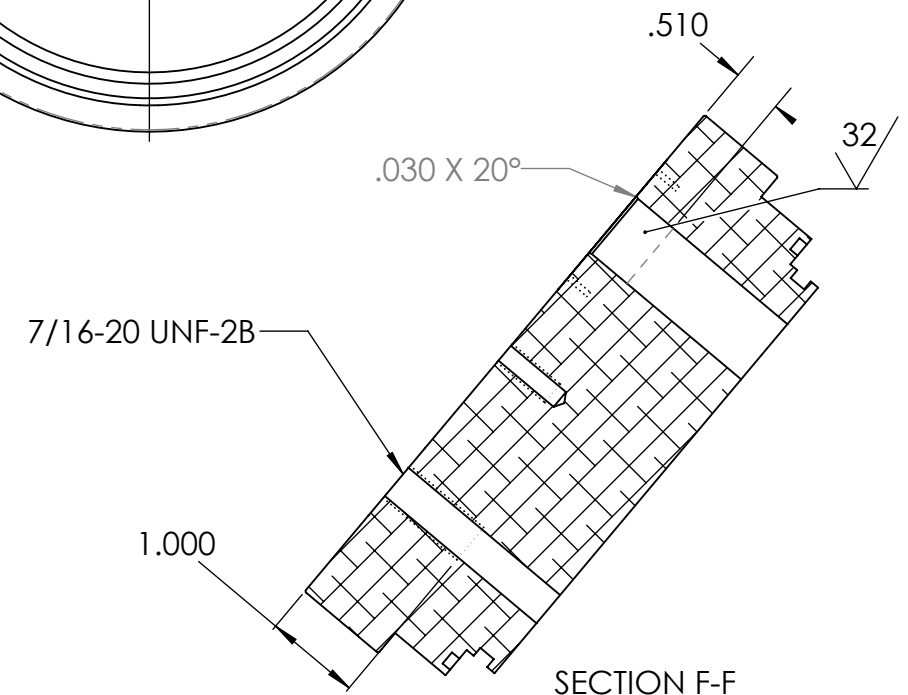

SECTION F-F



NOTES: (CONT. FROM TITLE BLOCK)

1	1	P-202068-19	Falcor Laser Comm. End Cap	MBARI	6061-T6 Alloy
ITEM NO.	QTY.	Part_Number	DESCRIPTION	Vendor	MATERIAL

BILL OF MATERIALS					
Shop / Q.C.		UNLESS OTHERWISE SPECIFIED TOLERANCES ARE:		APPROVALS DATE	
Inspector		1 PLACE DIM ±1/16	2 PLACE DIM ±.02	3 PLACE DIM ±.005	ANGLES ±1°
Shop Foreman		1. DIMENSIONS ARE IN INCHES 2. DIMENSION LIMITS HELD AFTER PLATING. 3. REMOVE BURRS AND SHARP EDGES .015 MAX. 4. MACHINED FILLET RADII .0150-.030.			
Engineer		5. MACHINED DIAMETERS ON A COMMON CENTERLINE CONCENTRIC WITHIN .005 6. PERPENDICULARITY & PARALLELISM OF MACHINED SURFACES .002 PER INCH, MAX. .012 INCHES FOR SINGLE SURFACE.			
NEXT ASSY Description	NEXT ASSY Number	PROJECT NO. 901809 PROJECT Deep PIV			
	A-202xxx-19	WEIGHT 5.298			
Application		DO NOT SCALE DRAWING			

Monterey Bay Aquarium Research Institute MBARI 7700 Sandholdt RD. Moss Landing, CA 95039 PH: (831) 775-1700		
Deep PIV - EyeRis Falcor Laser Comm. End Cap		
SIZE B	DWG. NO. P-202068-19.DWG	REV.
SCALE 1:2	CAD FILE: MECH ENG ON TORNADO	SHEET 1 OF 2

