
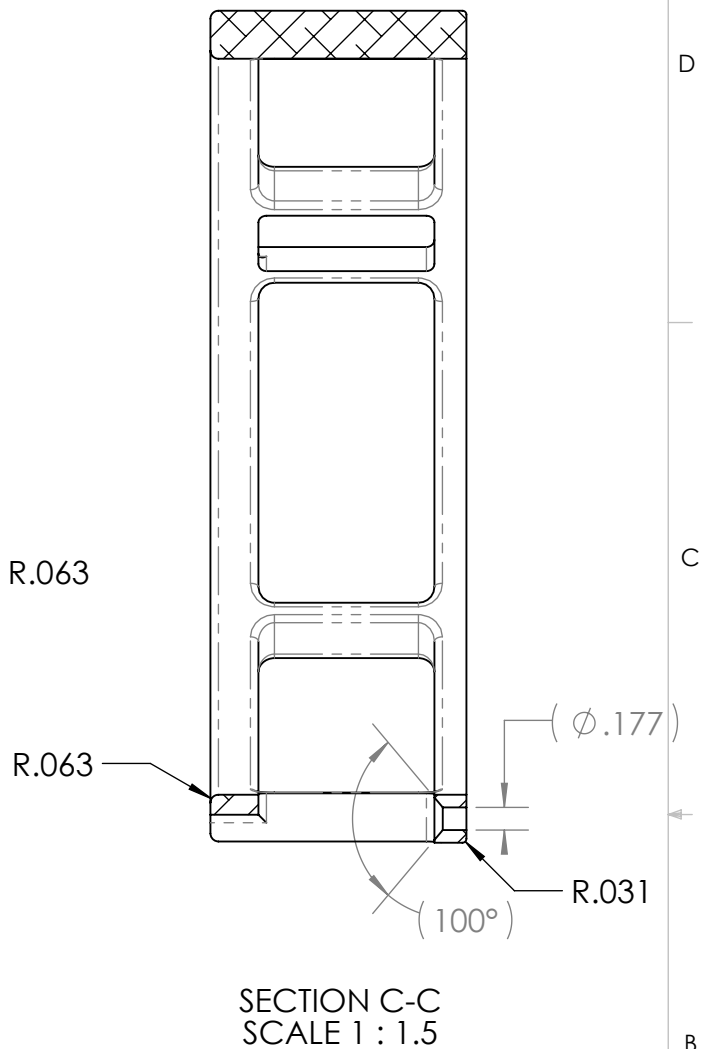
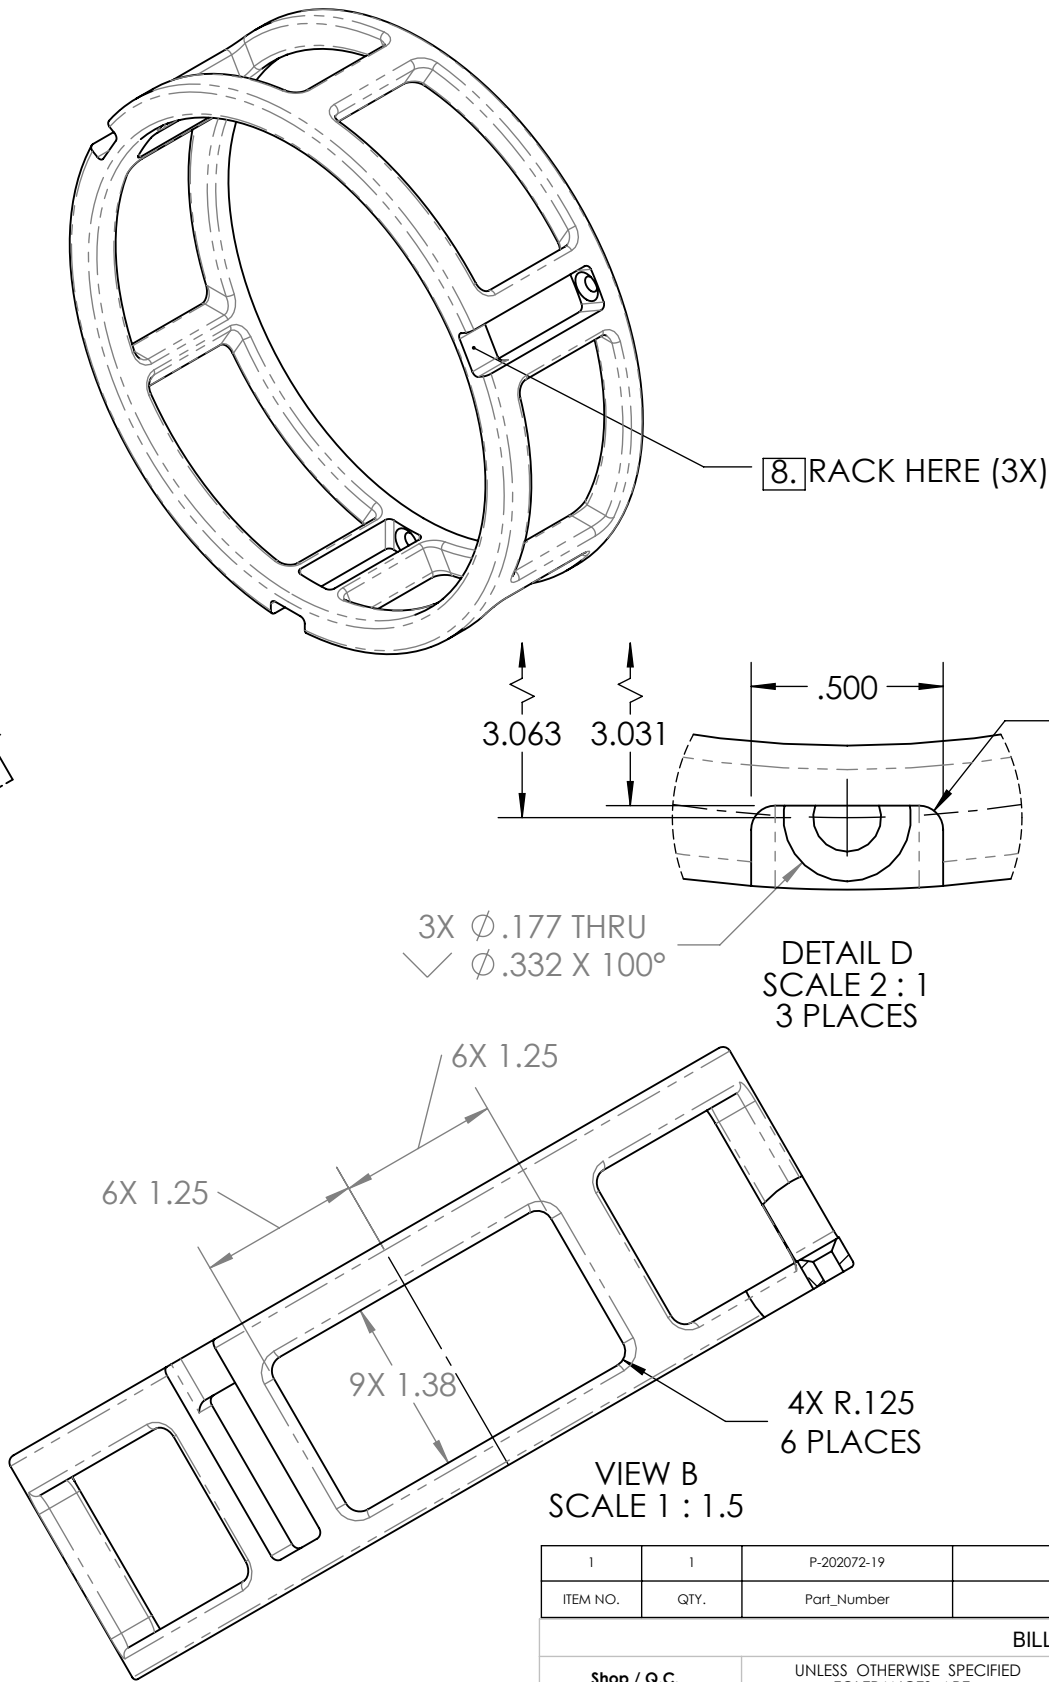


THE INFORMATION CONTAINED IN THIS DRAWING IS THE SOLE PROPERTY OF MBARI ANY REPRODUCTION IN PART OR WHOLE WITHOUT THE WRITTEN PERMISSION OF MBARI IS PROHIBITED.

| REVISIONS       |         |      |
|-----------------|---------|------|
| INITIAL RELEASE | X/XX/01 | J.E. |

D  
C  
B  
A

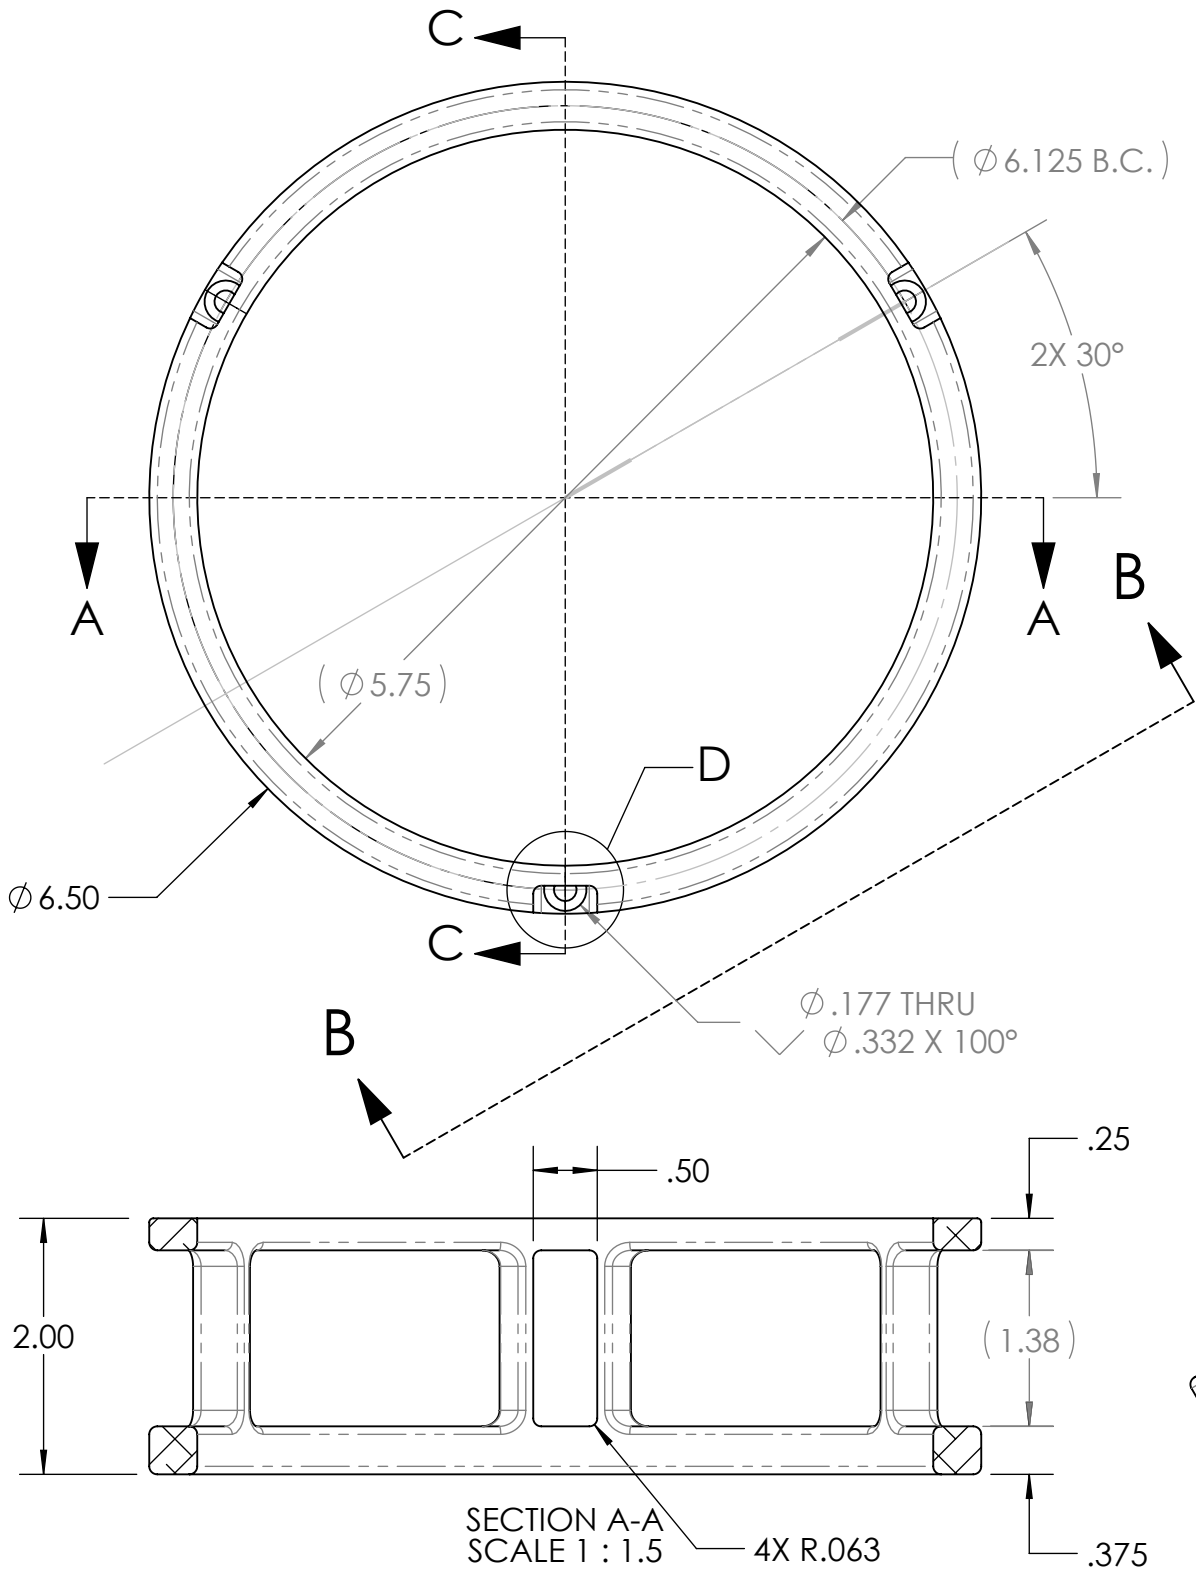

8. Finish: HARD CLEAR ANODIZE IN ACCORDANCE WITH MIL-A-8625F TYPE III, CLASS I (.001 THICK) TEFLON SEAL COAT. RACK AS SHOWN.

7. PROJECT LIBRARY:\901506 DeepPIV\ME Drawings\Subastian CommCan

NOTES: (CONT. FROM TITLE BLOCK)

|                   |      |   |                       |                             |                                            |
|-------------------|------|---|-----------------------|-----------------------------|--------------------------------------------|
|                   | 1    | P-202072-19                                                                                               | PV Handle             | MBARI                       | 6061-T6 Alloy                              |
| ITEM NO.          | QTY. | Part_Number                                                                                               | DESCRIPTION           | Vendor                      | MATERIAL                                   |
| BILL OF MATERIALS |      |   |                       |                             |                                            |
| Shop / Q.C.       |      | UNLESS OTHERWISE SPECIFIED TOLERANCES ARE:                                                                |                       | APPROVALS DATE              |                                            |
| Inspector         |      | 1 PLACE DIM $\pm 1/16$                                                                                    | 2 PLACE DIM $\pm .02$ | 3 PLACE DIM $\pm .005$      | ANGLES $\pm 1^\circ$                       |
| Shop Foreman      |      | 1. DIMENSIONS ARE IN INCHES                                                                               |                       | DRAWN J. ERICKSON 6/3/19    |                                            |
| Engineer          |      | 2. DIMENSION LIMITS HELD AFTER PLATING.                                                                   |                       | ENGINEER J. ERICKSON 6/3/19 |                                            |
|                   |      | 3. REMOVE BURRS AND SHARP EDGES .015 MAX.                                                                 |                       | CHECKED                     |                                            |
|                   |      | 4. MACHINED FILLET RADII .0150-.030.                                                                      |                       | PROJECT NO. 901809          |                                            |
|                   |      | 5. MACHINED DIAMETERS ON A COMMON CENTERLINE CONCENTRIC WITHIN .005                                       |                       | PROJECT Deep PIV            |                                            |
|                   |      | 6. PERPENDICULARITY & PARALLELISM OF MACHINED SURFACES .002 PER INCH. MAX .012 INCHES FOR SINGLE SURFACE. |                       |                             |                                            |
| Application       |      | DO NOT SCALE DRAWING                                                                                      |                       | WEIGHT 0.532                |                                            |
|                   |      |   |                       | SIZE B                      | DWG. NO. P-202072-19.DWG                   |
|                   |      |   |                       | SCALE 1:2                   | CAD FILE: MECH ENG ON TORNADO SHEET 1 OF 1 |

Monterey Bay Aquarium Research Institute

MBARI

7700 Sandholdt RD.

Moss Landing, CA 95039

PH: (831) 775-1700



Falcor Comms Can

PV Handle

Monterey Bay Aquarium Research Institute  
**MBARI**  
7700 Sandholdt RD.  
Moss Landing, CA 95039  
PH: (831) 775-1700



Falcor Comms Can  
PV Handle

P-202072-19.DWG