
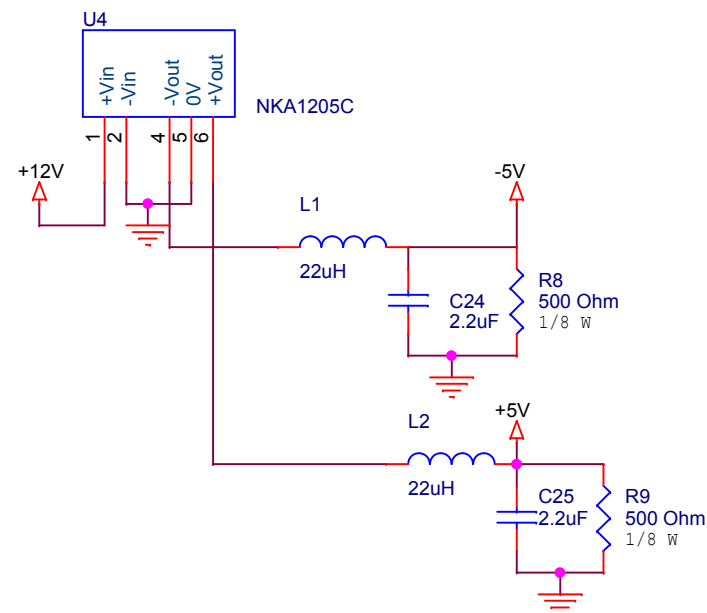
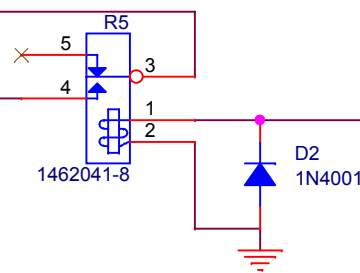
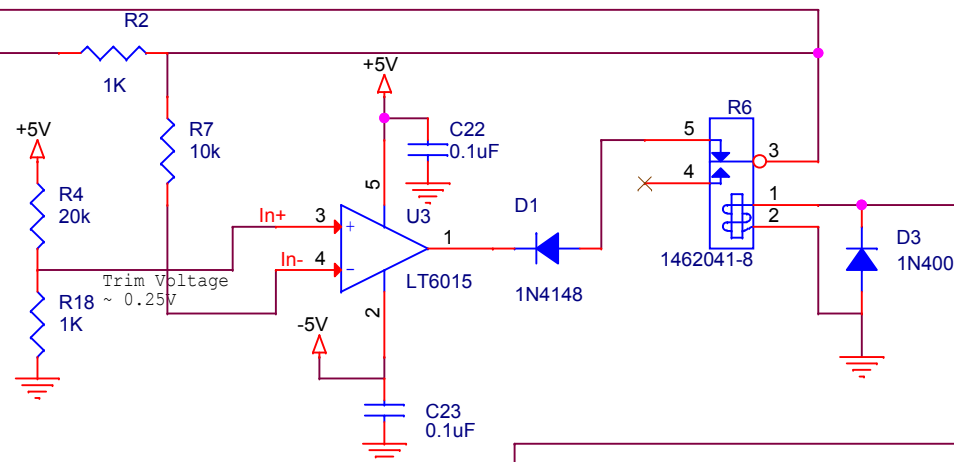
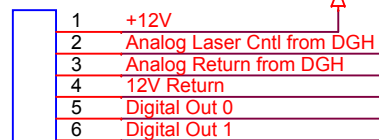


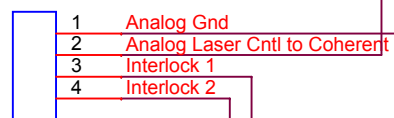

		Title		Project	
		DPIV: Laser Interlock and Cntl Board		<Project>	
Engineer Sherman	Size A	Document Number <Doc>	Part Number <Part Number>	Project File <Project File>	Rev <Rev>
Designer <Designer>	Date:	Tuesday, March 06, 2018		Sheet	1 of 1