


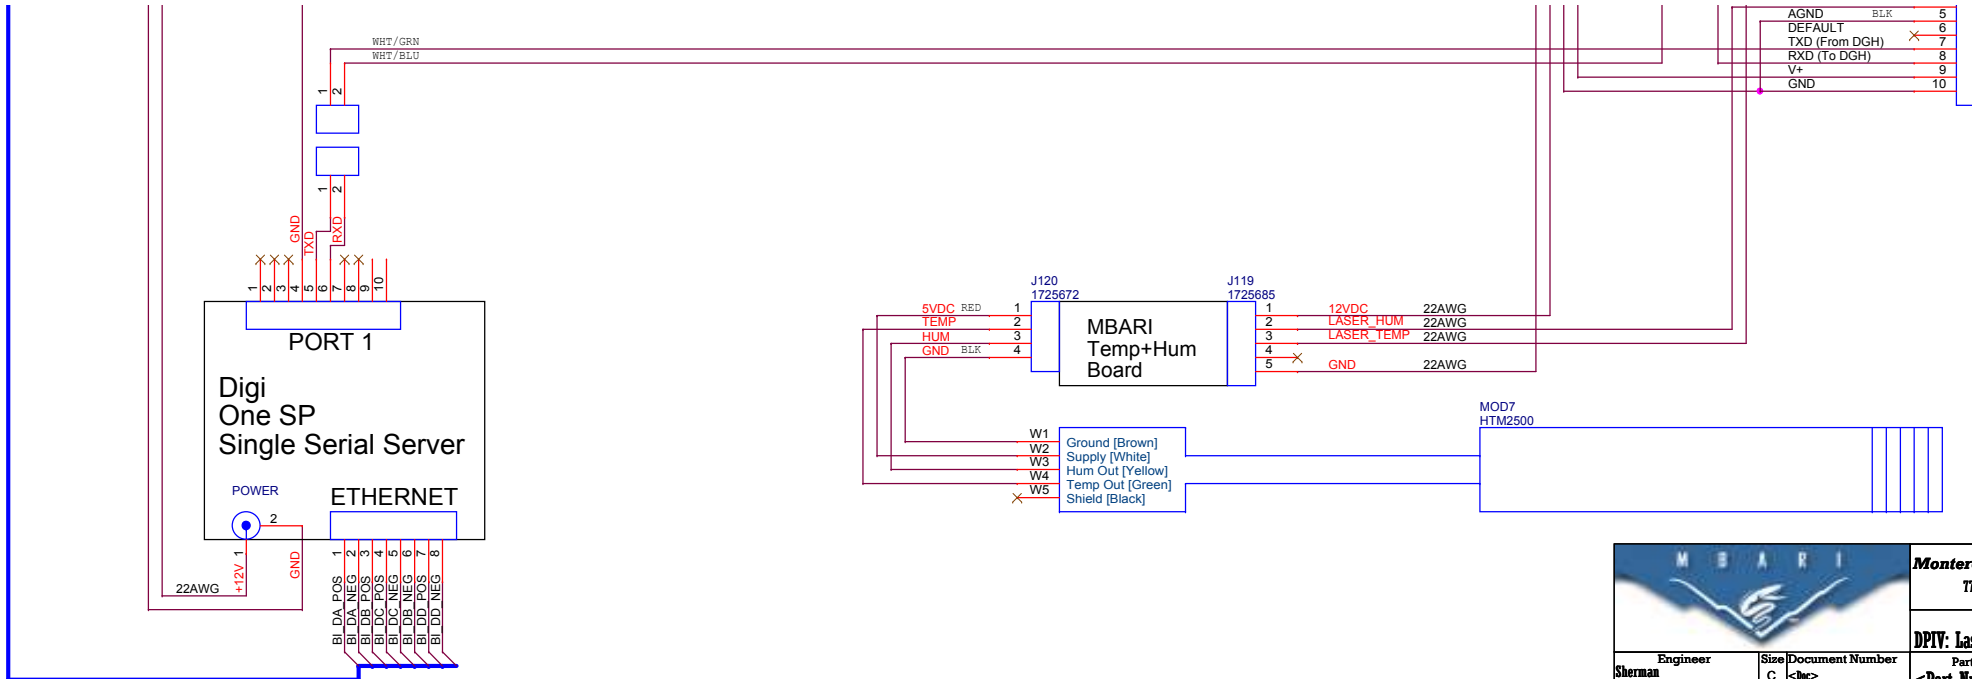

		Monter
Engineer		Size
Shermaa	Designer	Document Number
<Designer>		C
Date:		Monday, March 05, 2018
Part		DPITV: La
<Part No		71