

Laserglow
LRS-0671-P10-01000-05
OEM 671nm Laser
DPSS Laser System
Output: >1000mW
12 VDC O.E.M.
PN: R6710B51X

J1 PENETRATOR			
1	LDRT+	GRY (THIN)	0.1mA
2	LD+	VIO/VIO	5A
3	FAN+	VIO (THIN)	
4	LD-	BLK/BLK	5A
5	FAN-	BLK (THIN)	
6	LDTEC-	WHT	6A
7	CRYSTAL RT-	SILVER/BLUE	0.1mA
8	CRYSTAL RT+	GRN (THIN)	0.1mA
9	CRYSTAL TEC+	GRN	6A
10	LDTEC+	GRY	6A
11	LDRT-	BRN	0.1mA
12	CRYSTAL TEC-	BLU	6A
13	PD-	ORG	0.1mA
14	PD+	RED	0.1mA


LD+	VIOLET	1
LD+	VIOLET	2
LD-	BLACK	3
CRYSTAL TEC-	BLUE	4
CRYSTAL TEC+	GREEN	5
LD+	VIOLET	6
LD-	BLACK	7
LD-	BLACK	8
LDTEC-	WHITE	9
LDTEC+	GREY	10

1	VIOLET	LD+
2	VIOLET	LD+
3	BLACK	LD-
4	BLUE	CRYSTAL TEC-
5	GREEN	CRYSTAL TEC+
6	VIOLET	LD+
7	BLACK	LD-
8	BLACK	LD-
9	WHITE	LDTEC-
10	GREY	LDTEC+


LD+	20 AWG	VIO	1
LD+	20 AWG	VIO	2
			3
			4
CRYSTAL RT+	24 AWG	GRN	5
LD-	20 AWG	BLK	6
FAN+	20 AWG	BLK	7
FAN-	20 AWG	WHT/BLK	8
FAN-	20 AWG	WHT/BRN	9
CRYSTAL RT-	24 AWG	BLU	10
CRYSTAL TEC+	20 AWG	GRN	11
CRYSTAL TEC+	20 AWG	GRN	12
LD+	20 AWG	WHT/RED	13
LD-	20 AWG	WHT/ORG	14
LDRT+	24 AWG	GRY	15
LDRT-	24 AWG	BRN	16
CRYSTAL TEC-	20 AWG	BLU	17
CRYSTAL TEC-	20 AWG	BLU	18
LDTEC+	20 AWG	GRY	19
LDTEC+	20 AWG	GRY	20
PD+	22 AWG	RED	21
PD-	22 AWG	ORG	22
LDTEC-	20 AWG	WHT	23
LDTEC-	20 AWG	WHT	24
	20 AWG	WHT/YEL	25

CRYSTAL RT+	1
FAN+	2
FAN-	3
CRYSTAL RT-	4
LDRT+	5
LDRT-	6
PD+	7
PD-	8


CRYSTAL RT+	1
FAN+	2
FAN-	3
CRYSTAL RT-	4
LDRT+	5
LDRT-	6
PD+	7
PD-	8

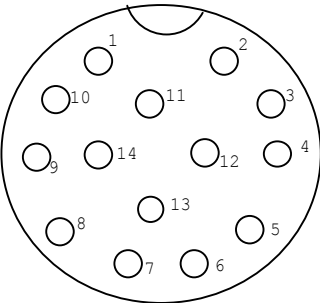

Female face view of cable

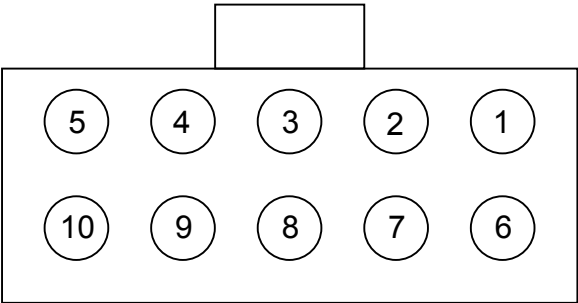

794196-1
FACE VIEW

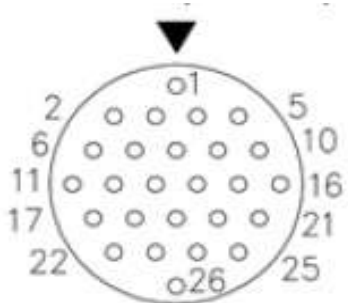

MINM26 FCR
FACE VIEW



Monterey Bay Aquarium Research Institute
7700 Sandhold Road, Moss Landing, CA 95039

Title
DPiV: Laser Housing

Engineer Alana Sherman	Size B	Document Number <Doc>	N/A	Layout File	Rev A
Layout <Layout>		Date: Friday, February 27, 2015		Sheet 1 of 1	