
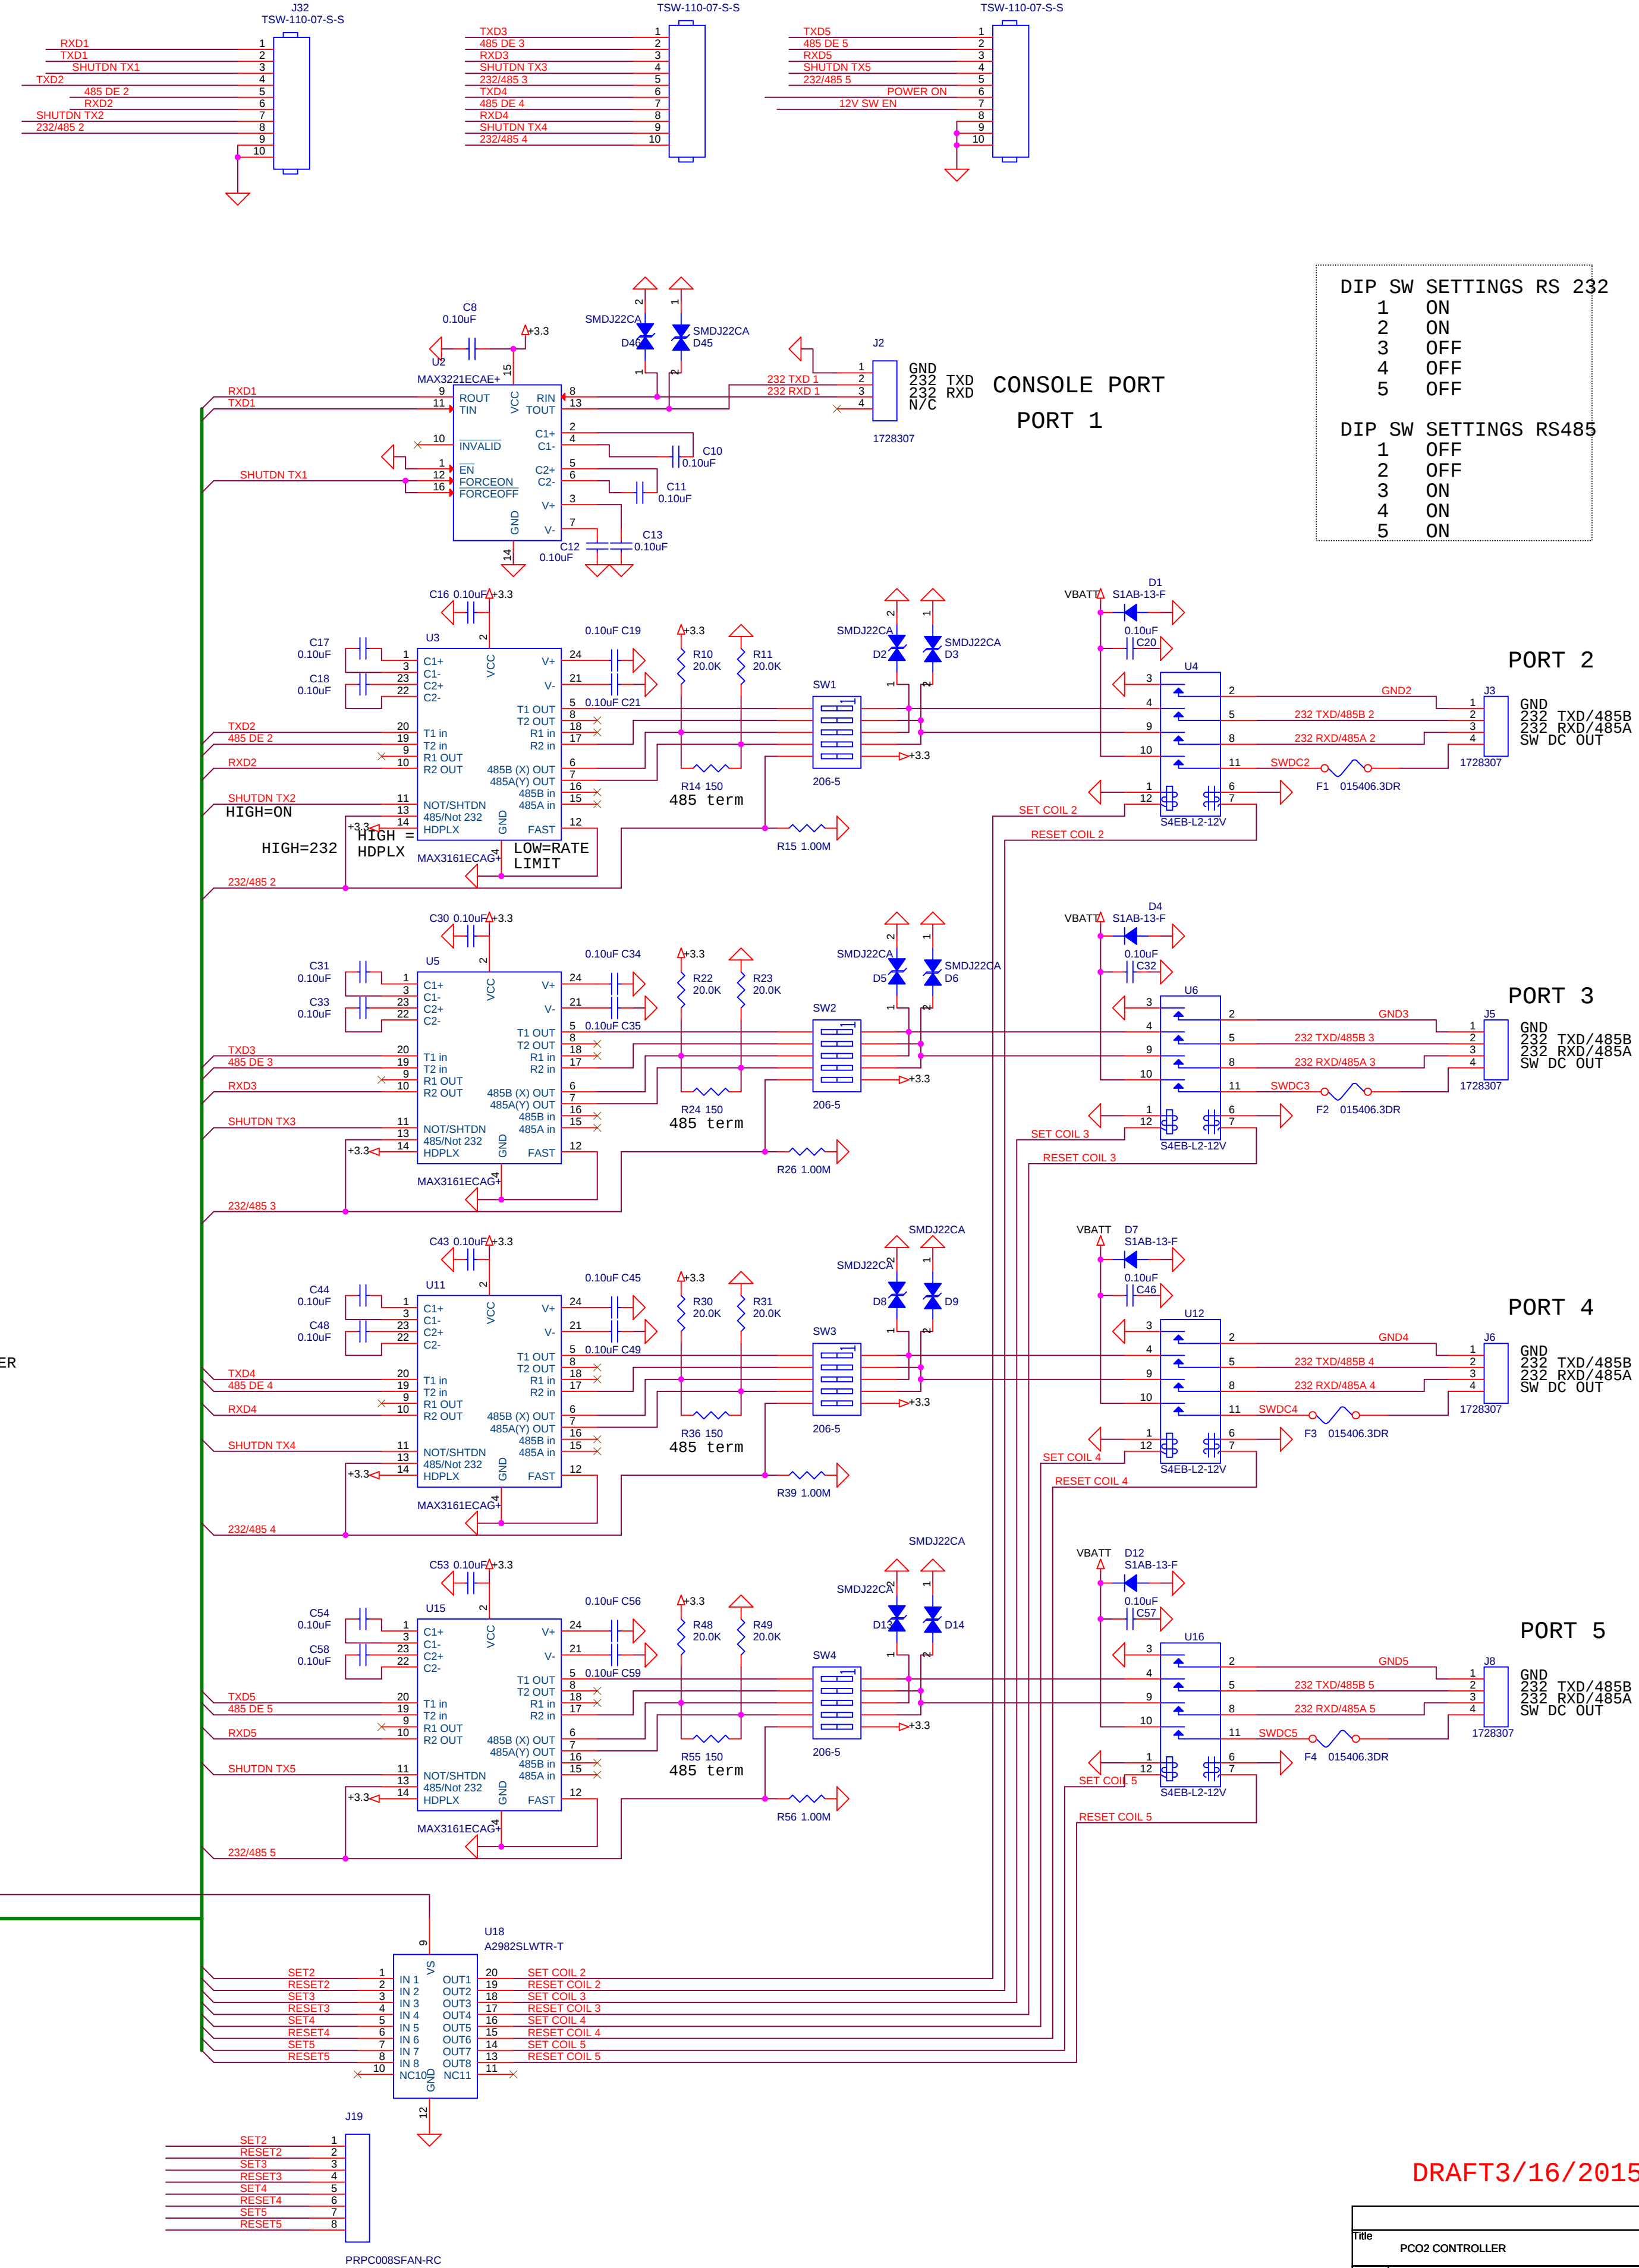
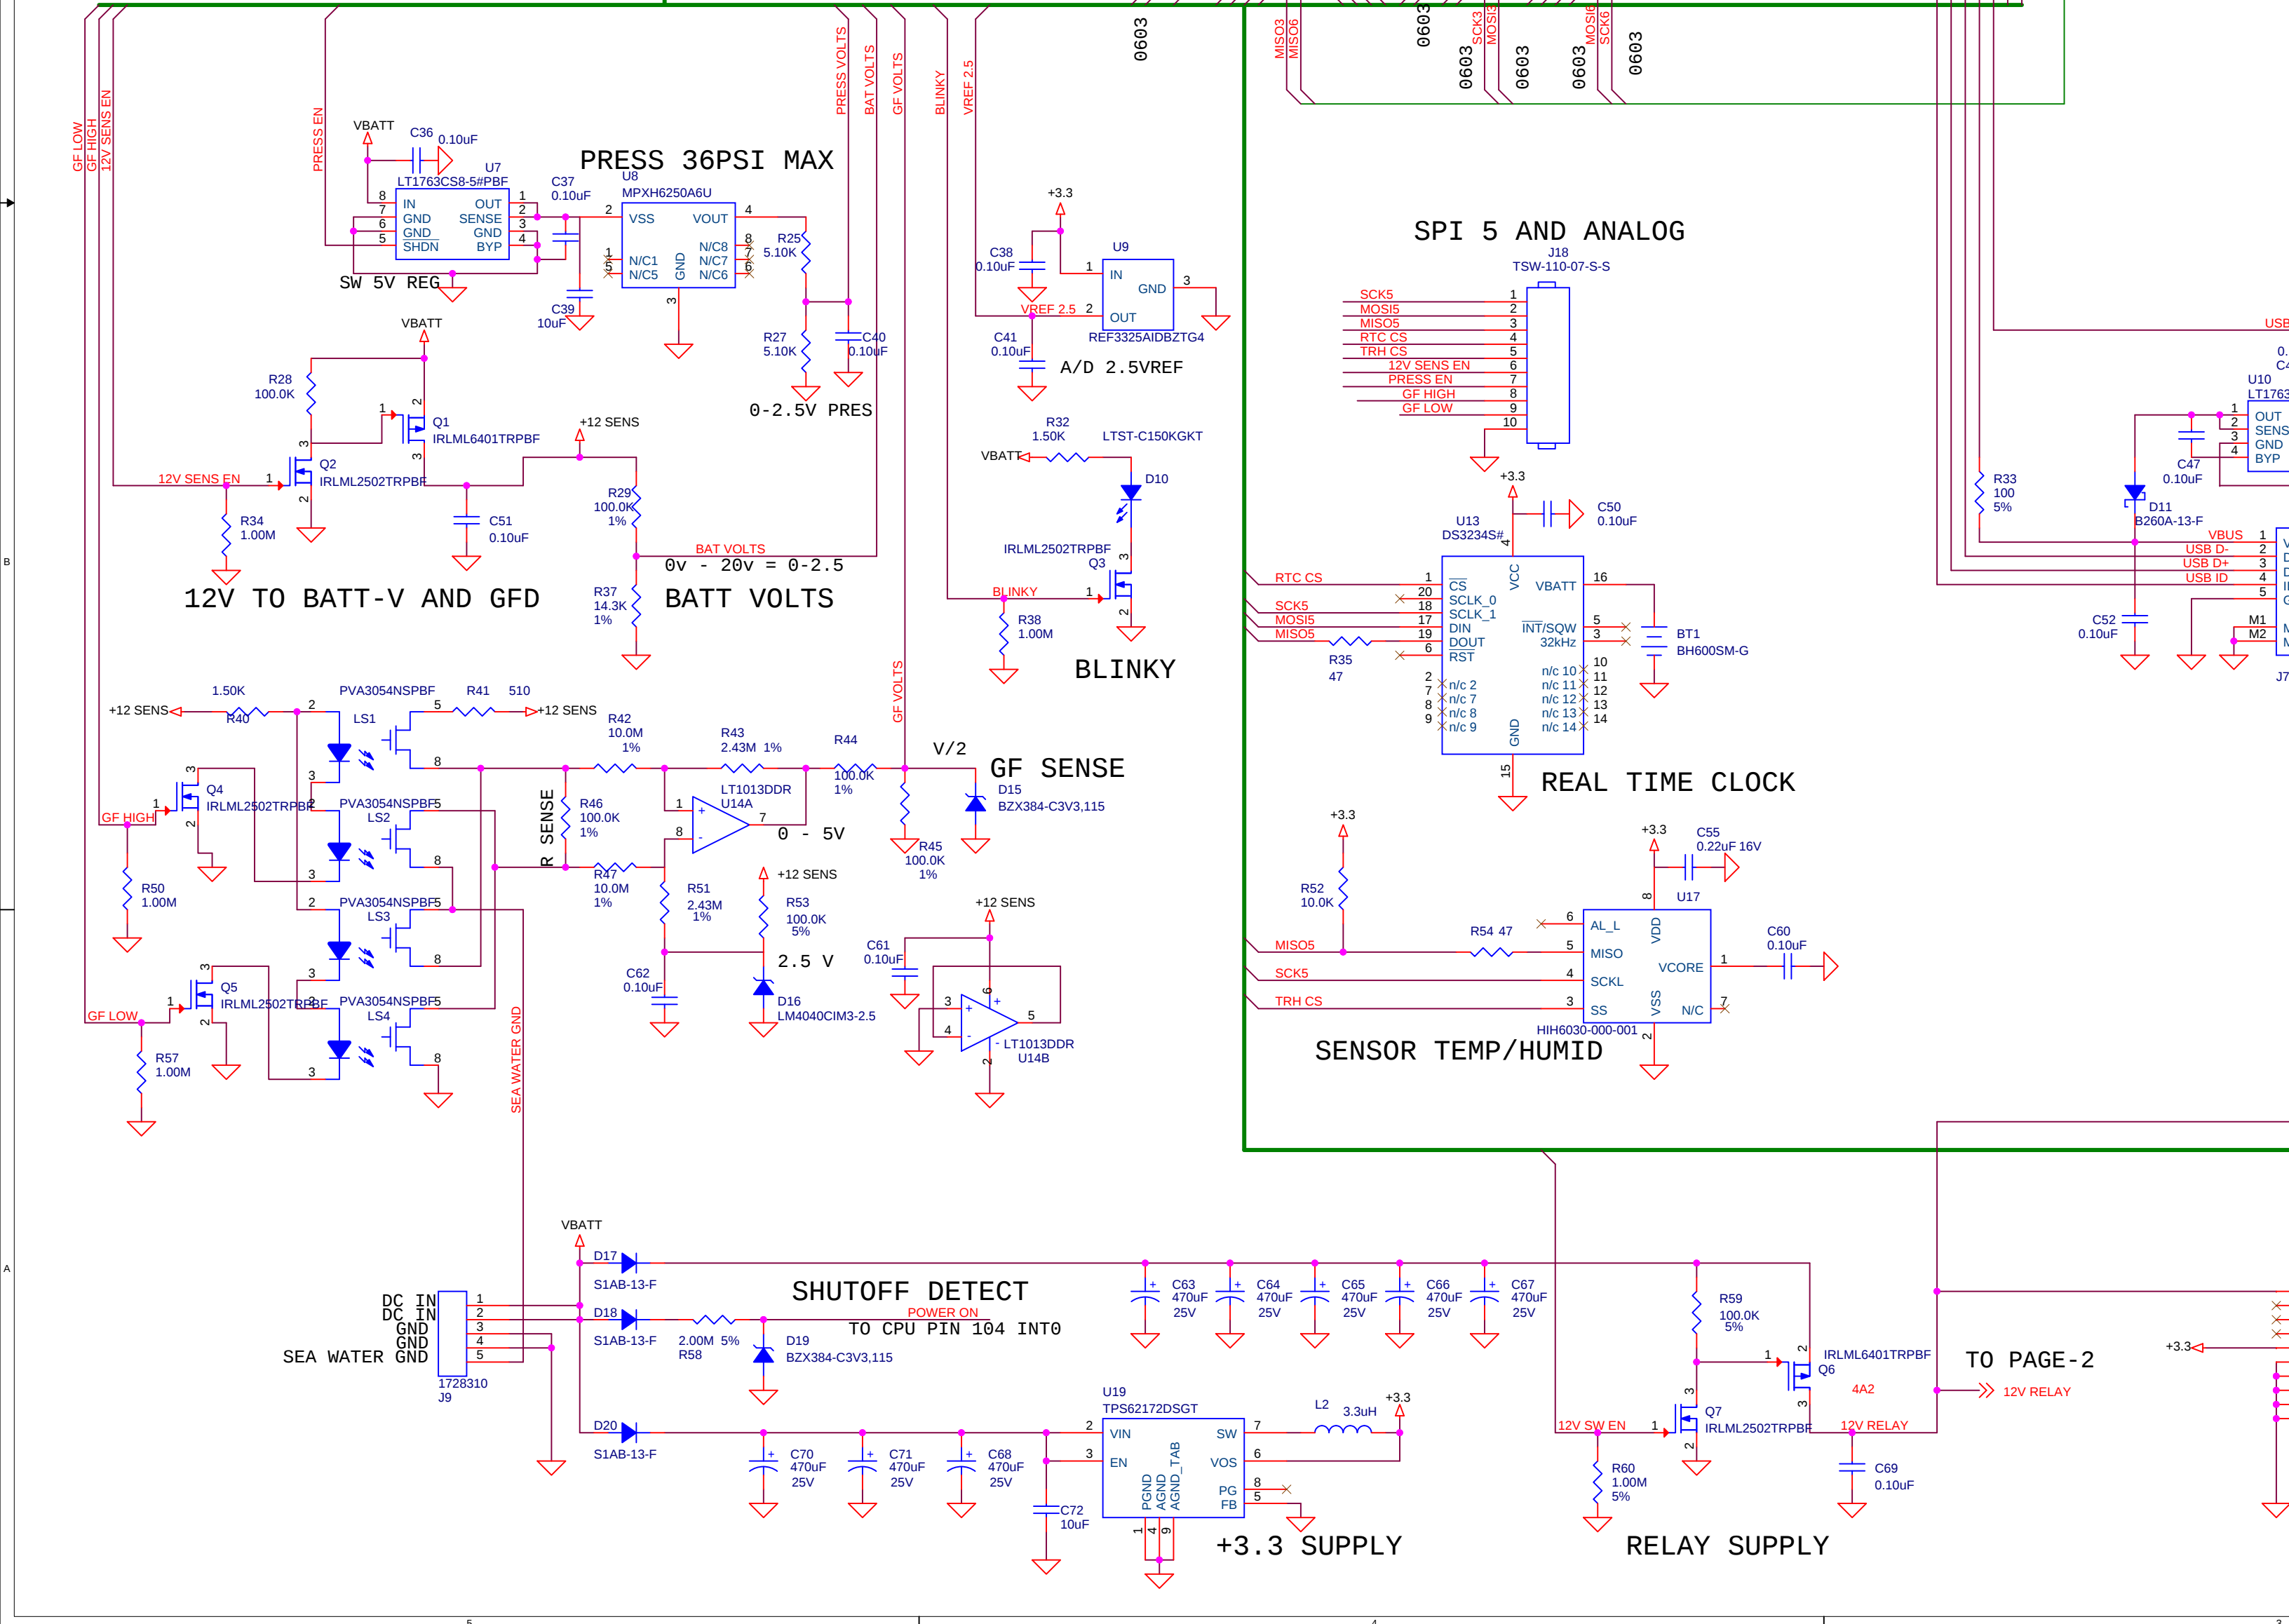


SPI 2 AND SD TEST

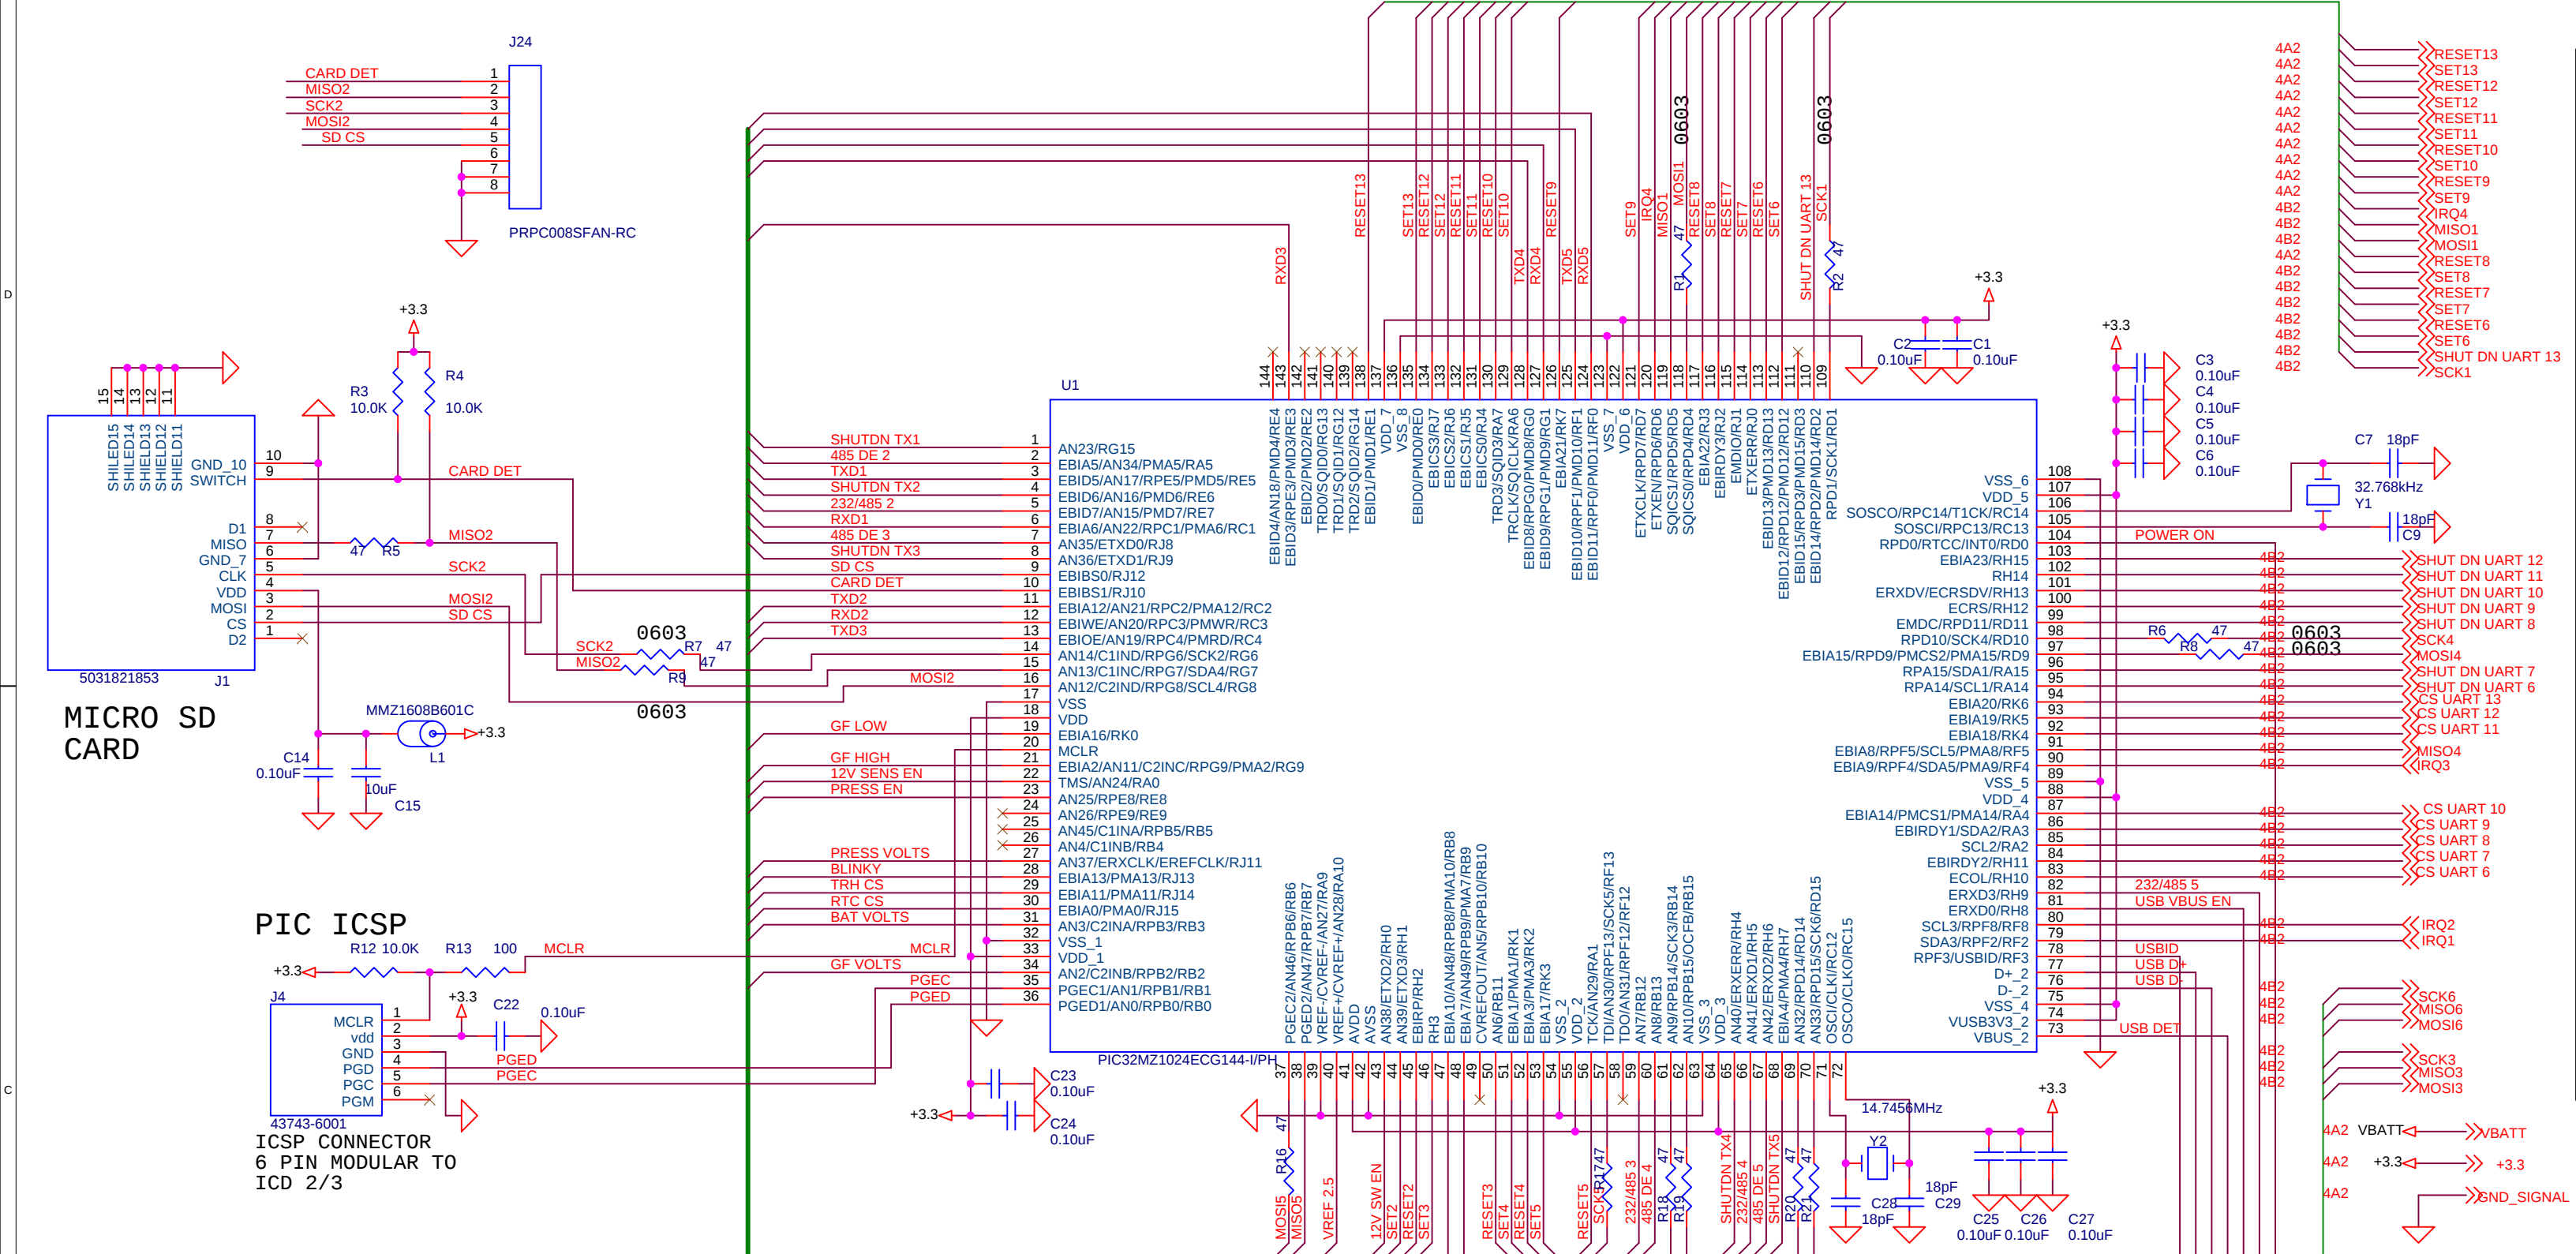

DRAFT3/16/2015

Title PCO2 CONTROLLER			
Size D	Document Number <Doc>	Rev B	
Date:	Thursday, March 26, 2015	Sheet	1 of 2

ALL RESISTORS UNLESS NOTED ARE 0805 5%