

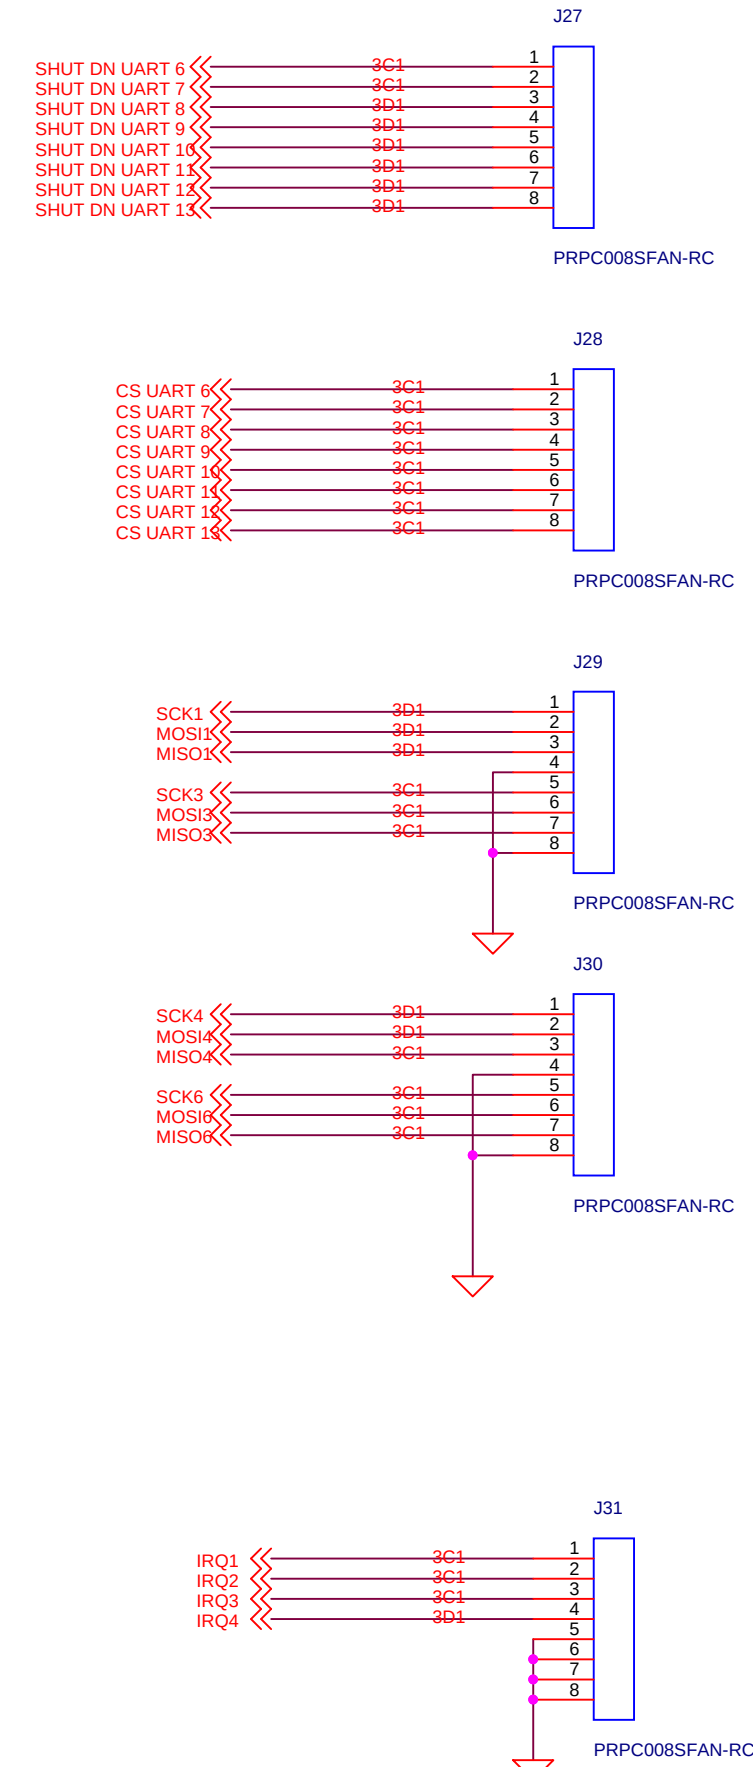
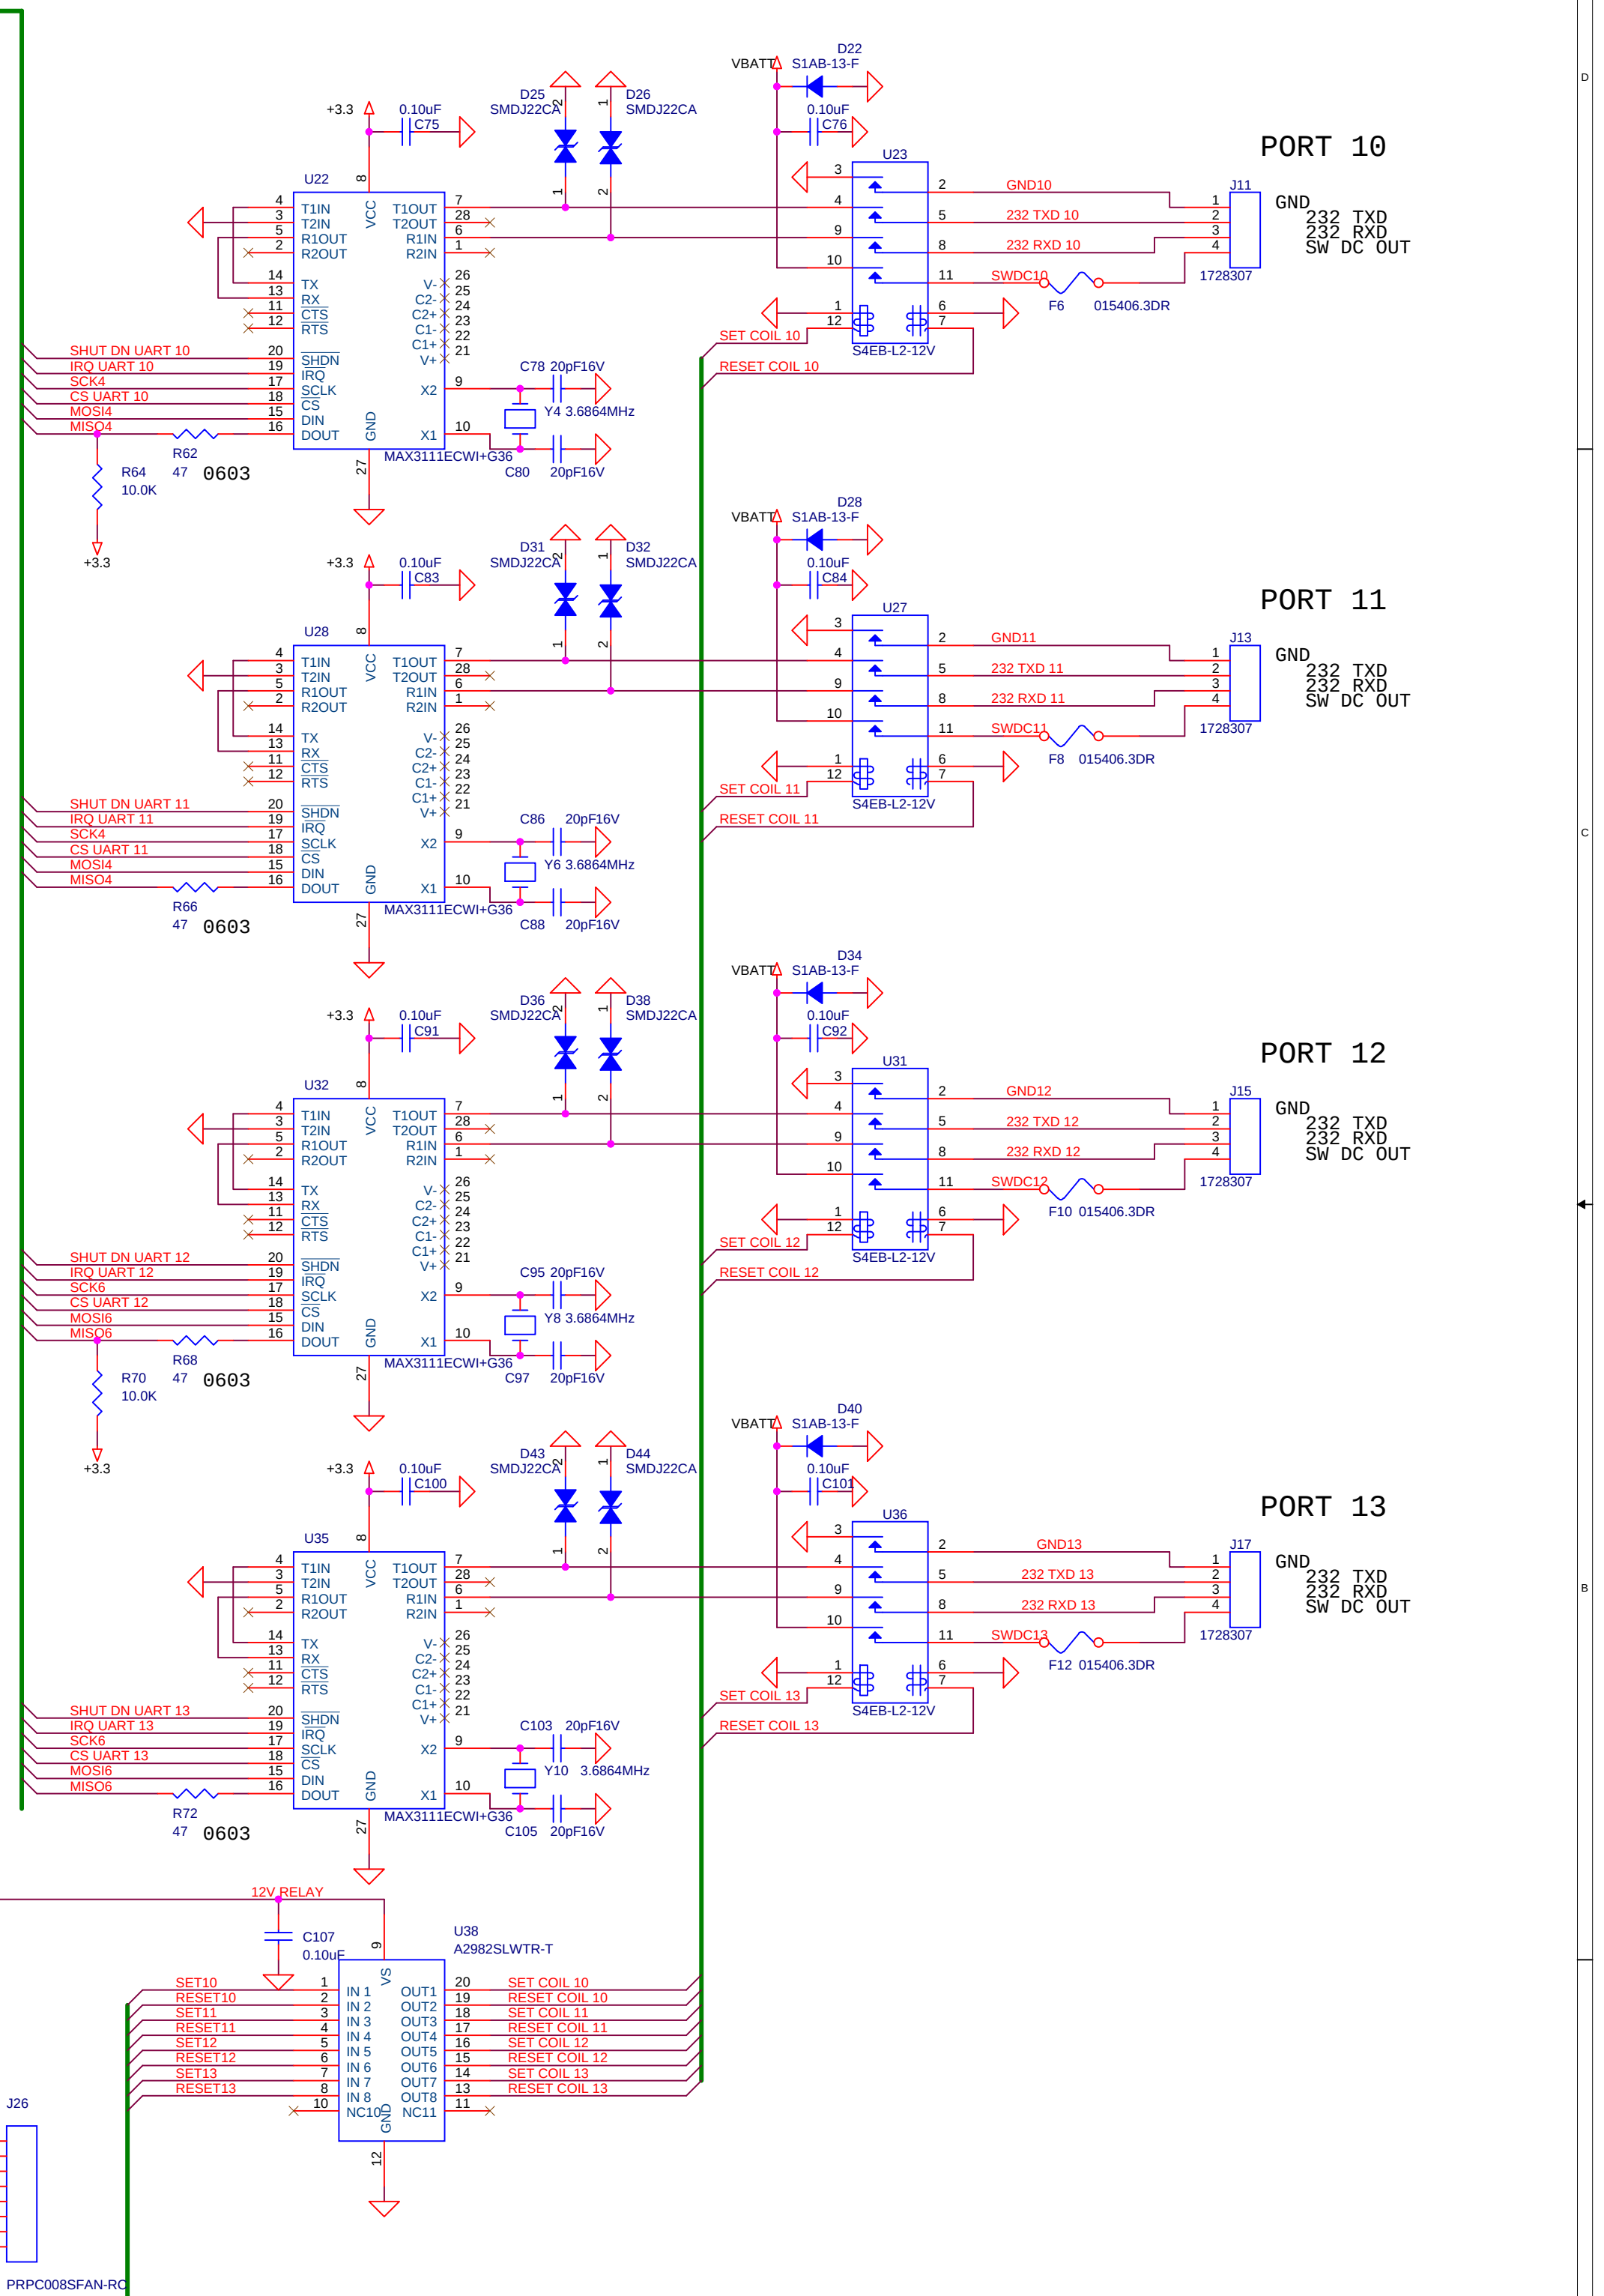


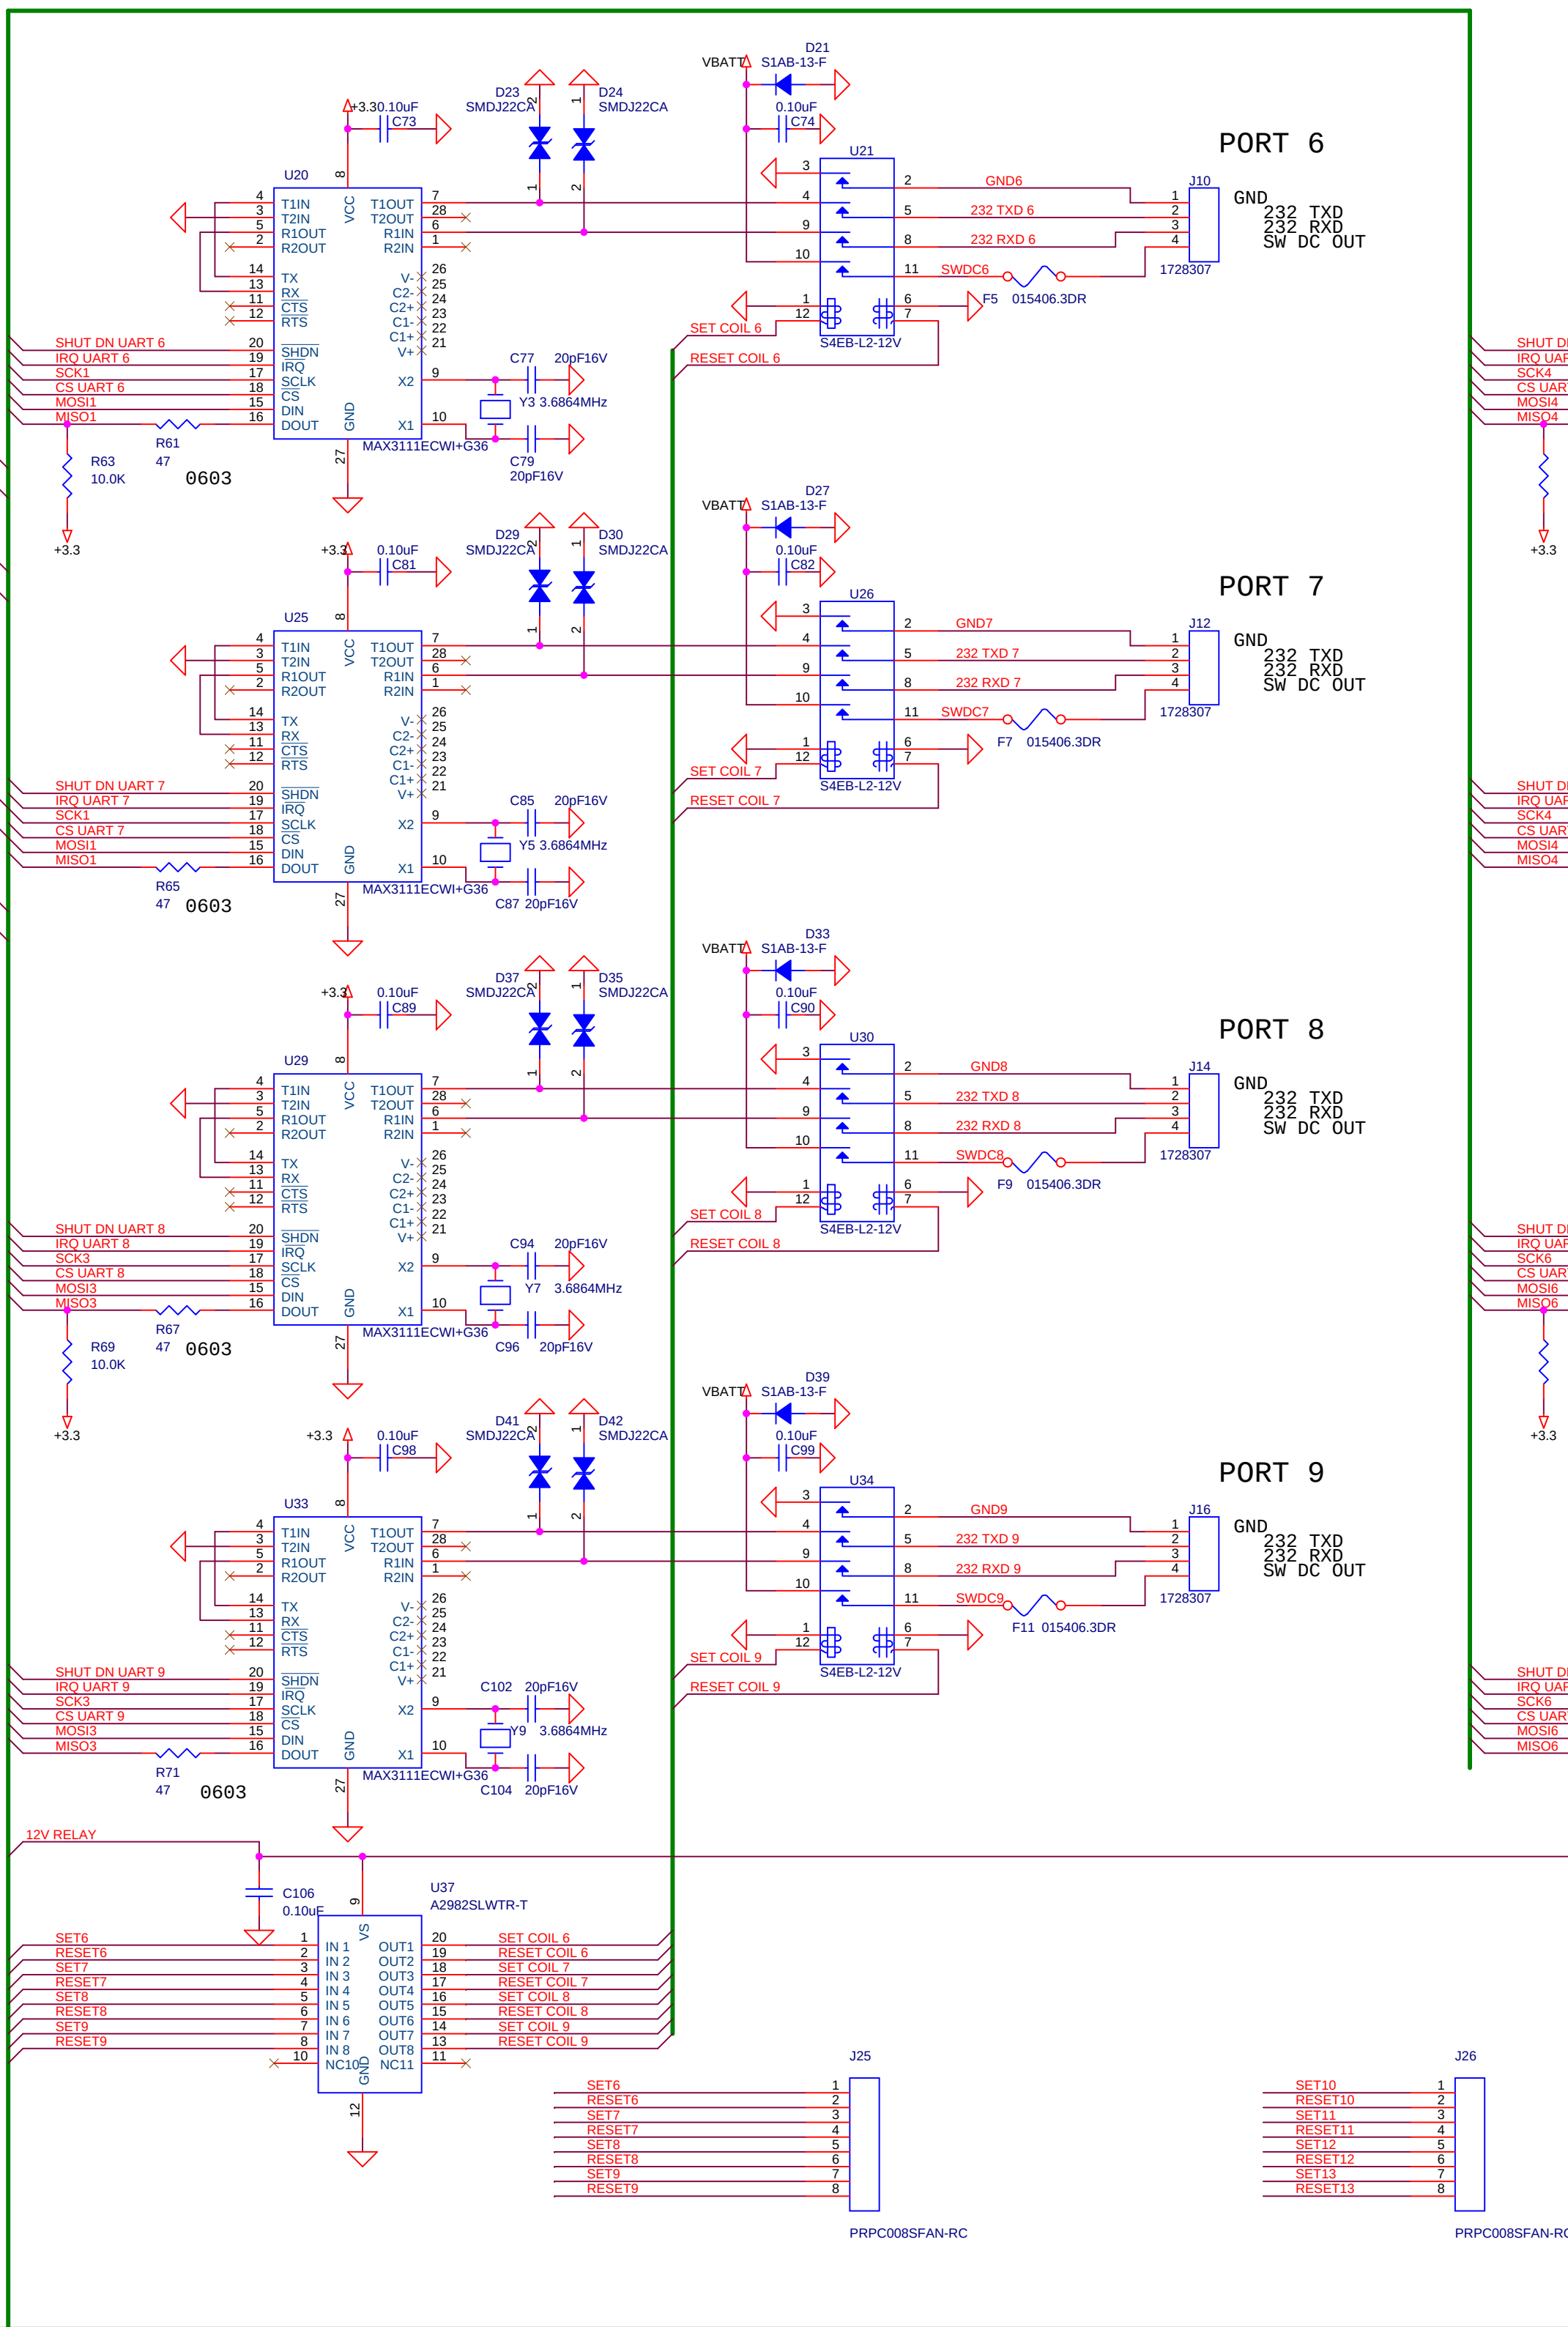

TO PAGE -1 CPU

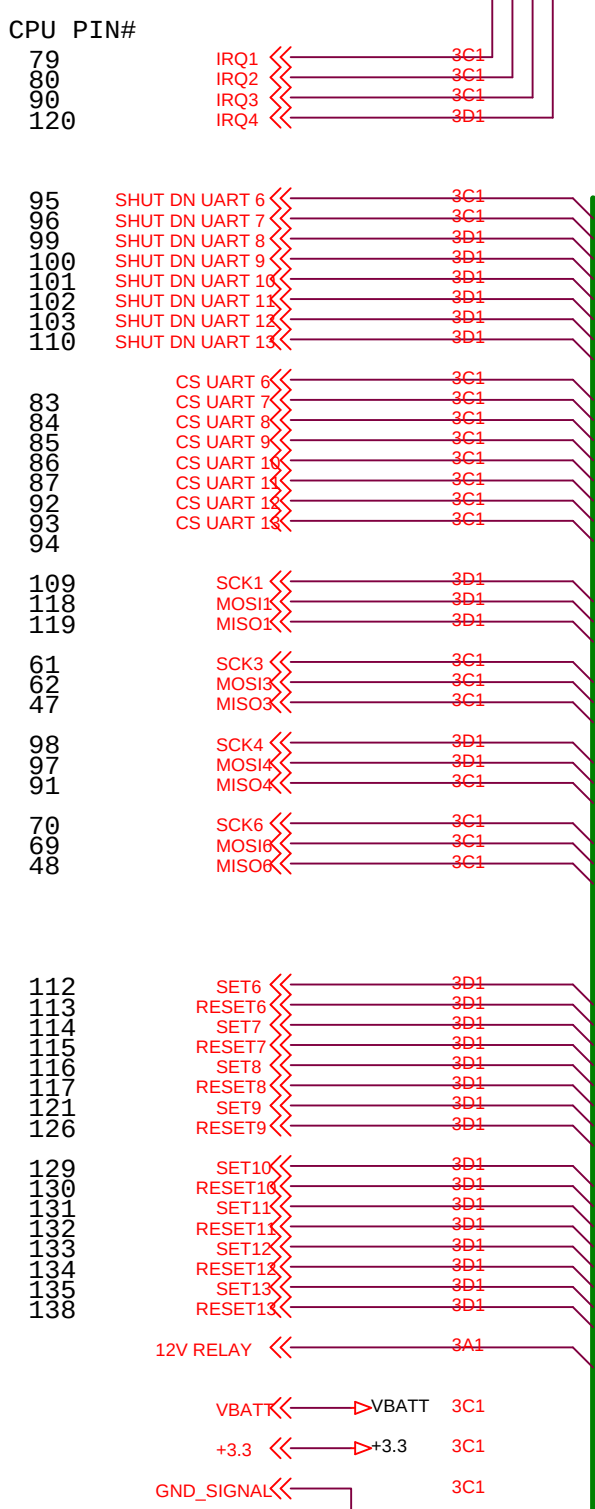

DRAFT3/16/2015

File	<Title>	Rev
Size	Document Number	
Date	Thursday, March 19, 2015	Sheet 2 of 2